



PROJ. REFERENCE NO.	SHEET NO.
B-4407	SIGN-8

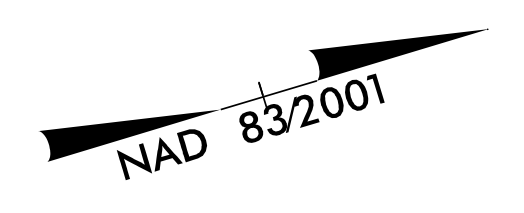

MATCH LINE -L- STA. 23 + 00.00 SEE SHEET SIGN-7

MATCH LINE -L- STA. 35 + 50.00 SEE SHEET SIGN-9

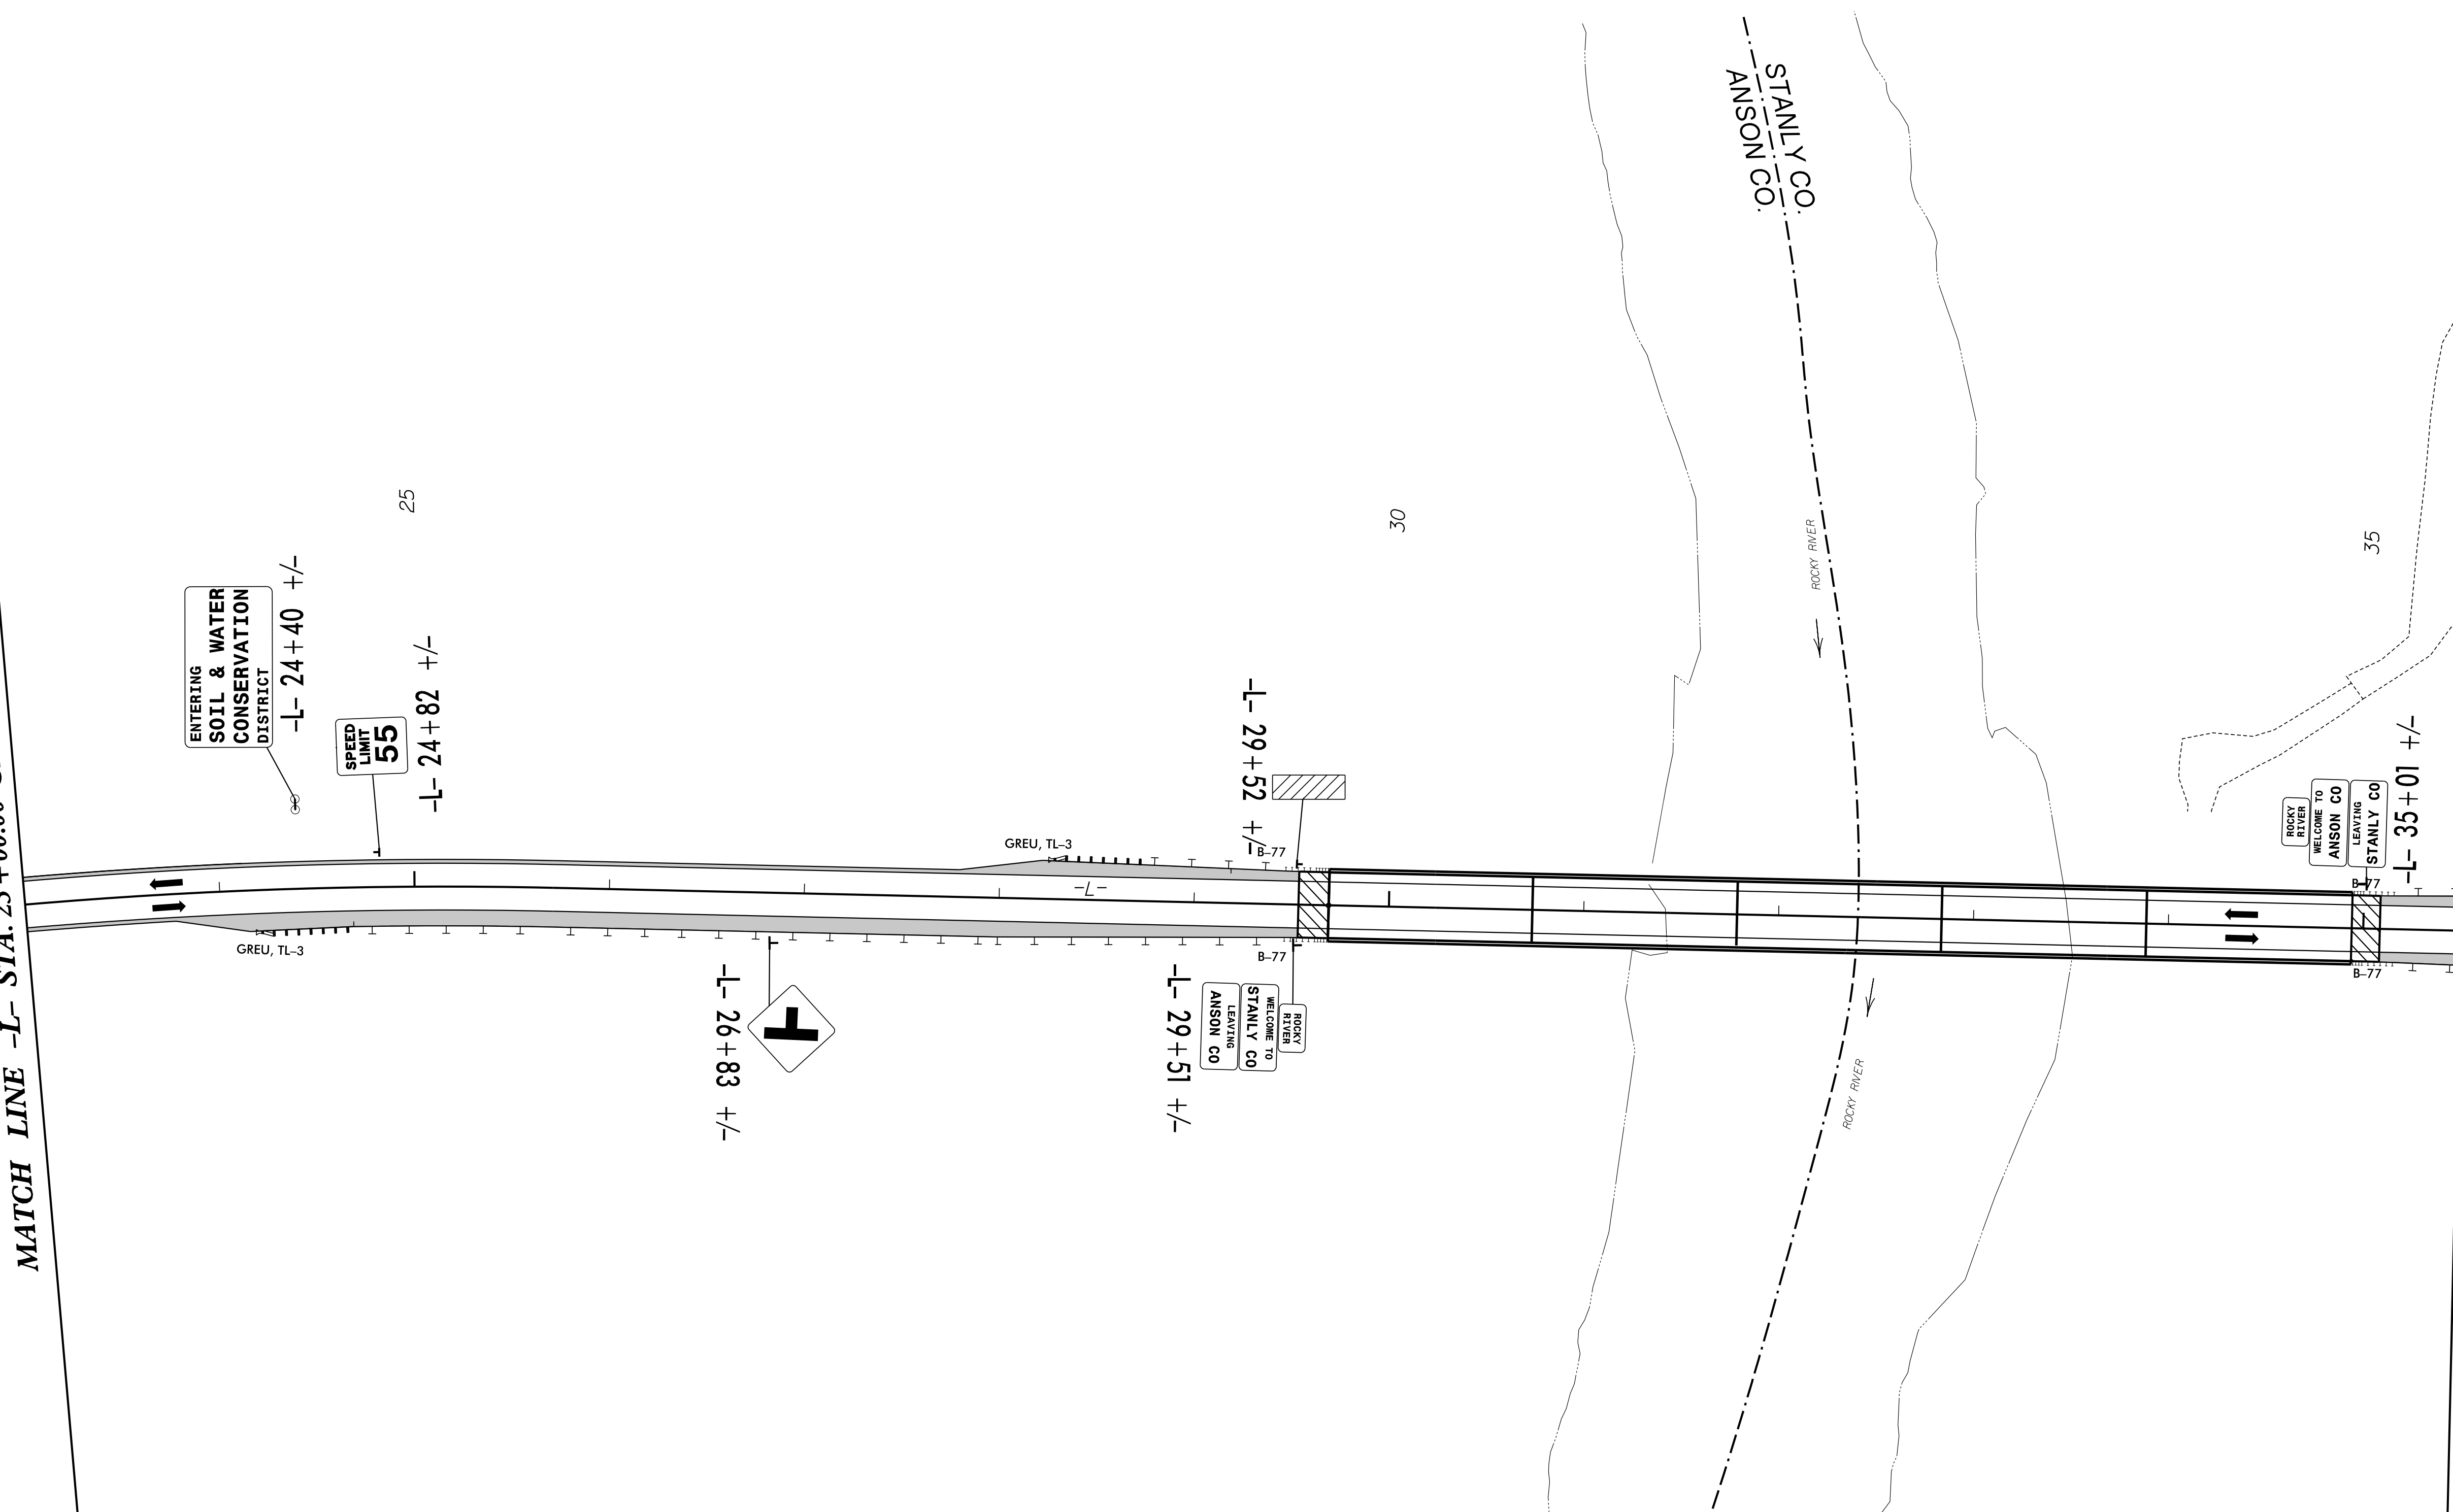


2/9/2021 9:26:09 AM
 ...Sign-8.dgn
 User:dmfifzpatrick

APPROVED: *Reece M. Schuler*
 DATE: 3/29/2021

SEAL

PROFESSIONAL ENGINEER
 REECE M. SCHULER
 26960

DOCUMENT NOT CONSIDERED FINAL
 UNLESS ALL SIGNATURES COMPLETED

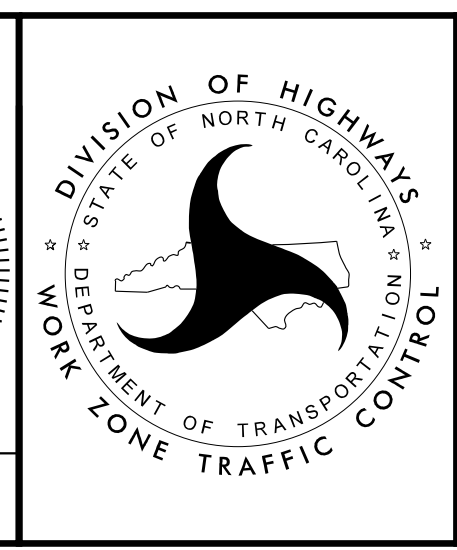

PROPOSED SIGNING