


PROJ. REFERENCE NO.	SHEET NO.
B-4407	SIGN-9

MATCH LINE -L- STA. 35 + 50.00 SEE SHEET SIGN-8

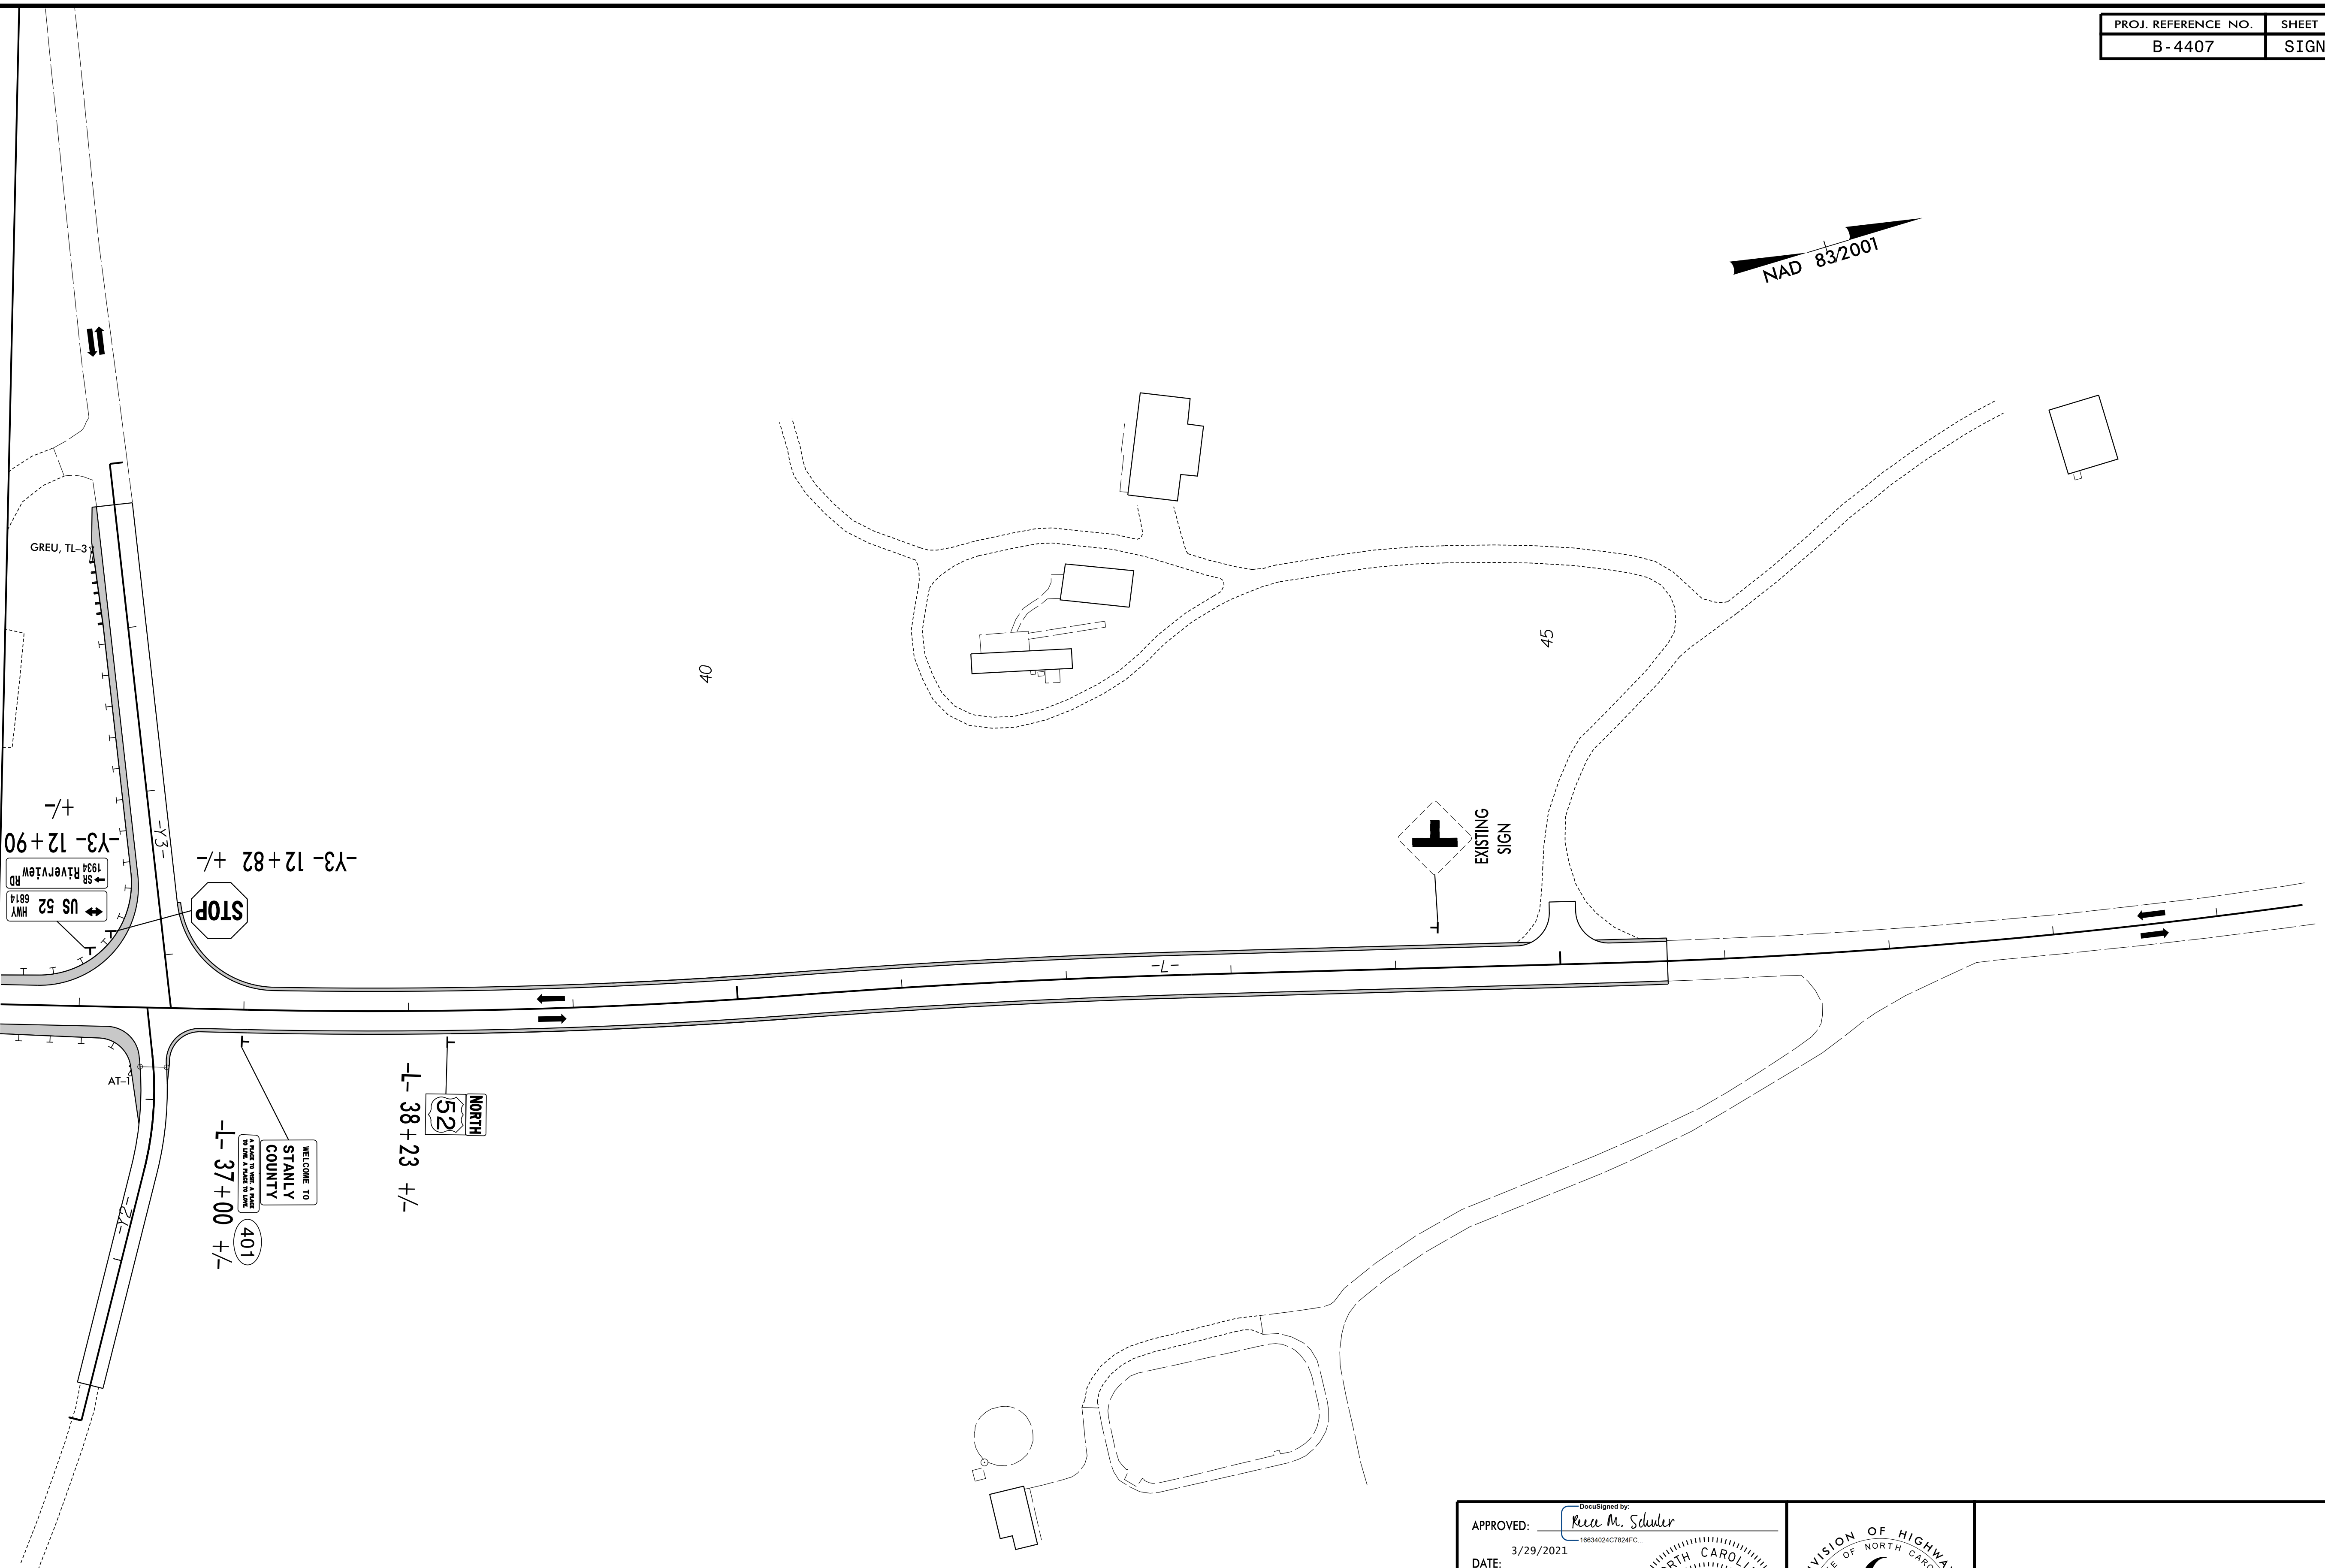


2/9/2021 9:54:07 AM  
 ...Sign-9.dgn  
 User:samfzpatrick

APPROVED: *Reece M. Schuler*  
DocuSigned by:  
Reece M. Schuler  
16634024C7824FC...  
 DATE: 3/29/2021

SEAL

**PROFESSIONAL ENGINEER**  
 REECE M. SCHULER  
 26960  
 NORTH CAROLINA

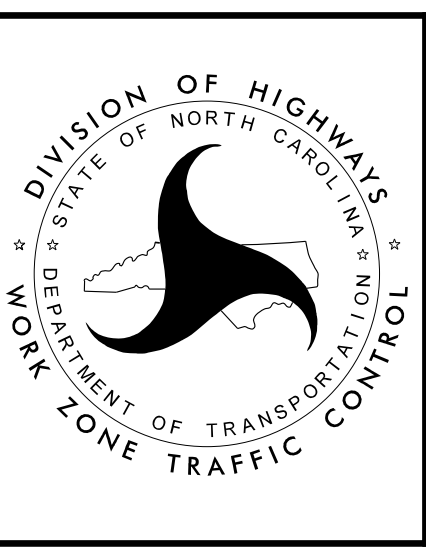

**PROPOSED SIGNING**

**DOCUMENT NOT CONSIDERED FINAL  
 UNLESS ALL SIGNATURES COMPLETED**