


### UTILITIES BY OTHERS

ALL PROPOSED UTILITY WORK SHOWN ON THIS SHEET WILL BE DONE BY OTHERS. NO PAYMENT WILL BE MADE TO THE CONTRACTOR FOR PROPOSED UTILITY WORK SHOWN ON THIS SHEET.

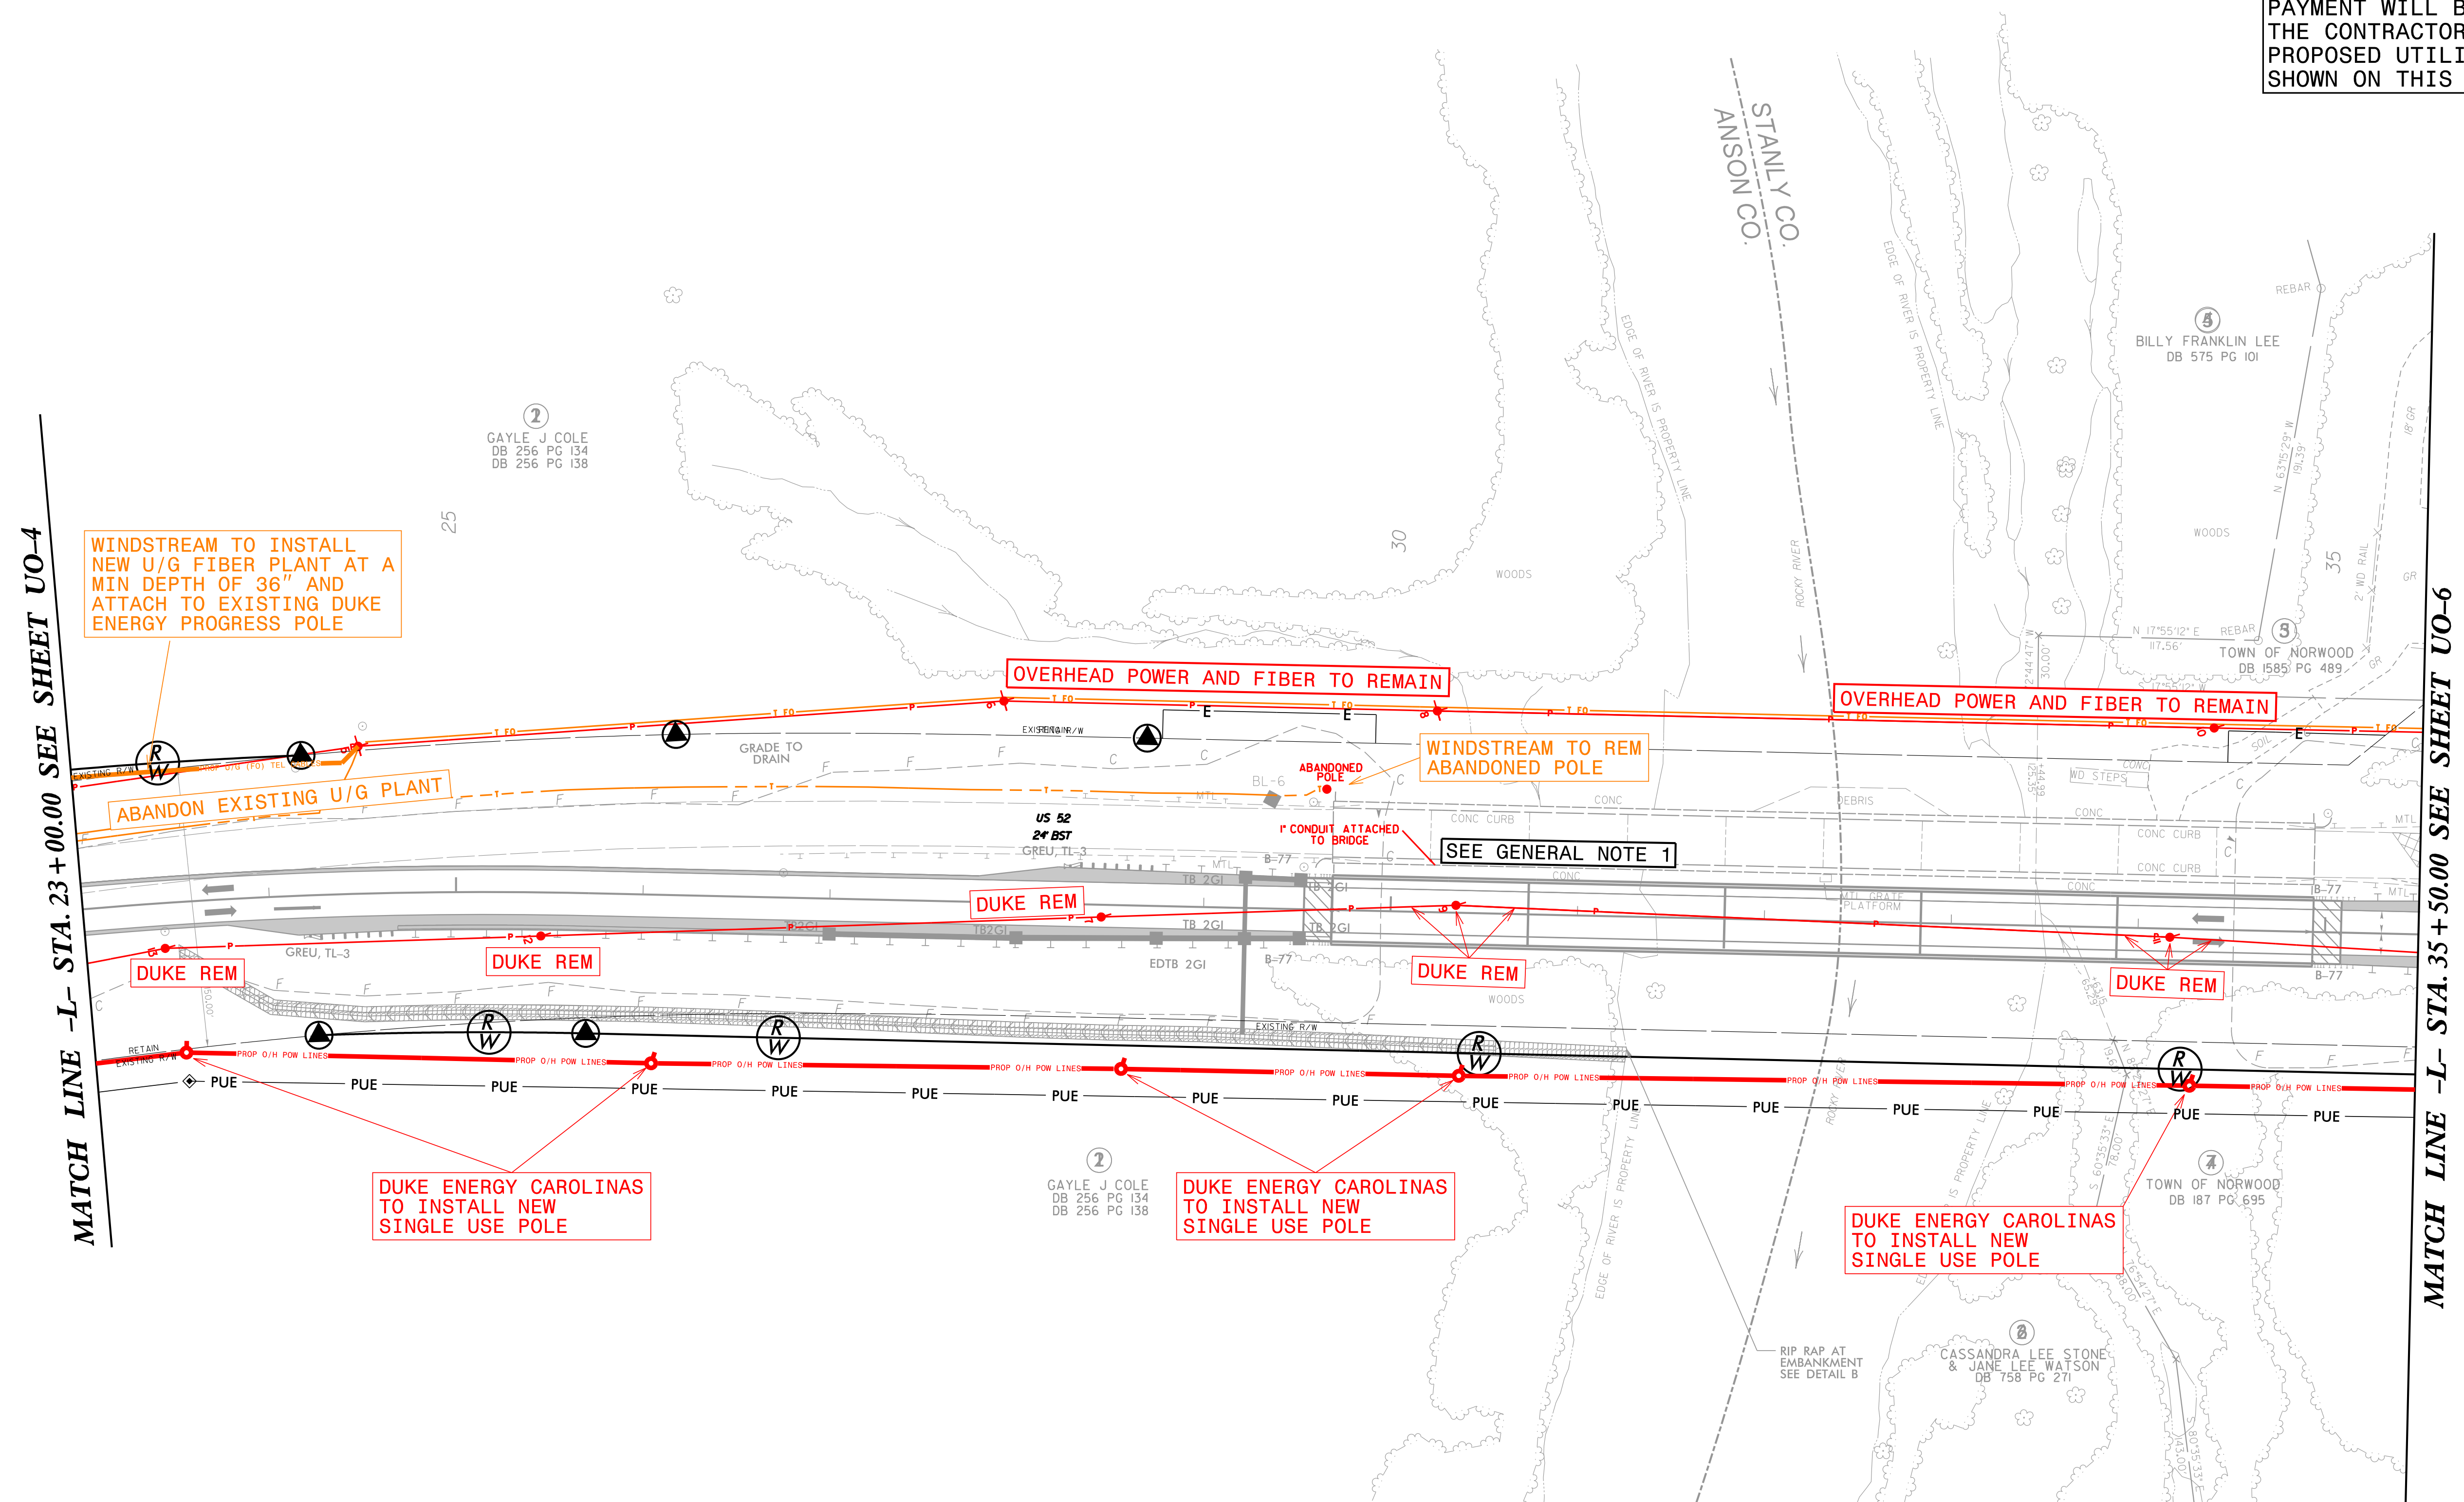

**GENERAL NOTE**  
 1. CONTRACTOR IS RESPONSIBLE TO DETERMINE IF AN ACTIVE UTILITY SERVICE EXISTS INSIDE EXISTING CONDUIT ATTACHED TO BRIDGE. DUKE ENERGY AND WINDSTREAM DO NOT CLAIM OWNERSHIP TO THE EXISTING CONDUIT.



01/29/2020  
 2/17/2020 8:51:20 AM  
 C:\Users\jmelton\Documents\31730-09\_B-4407\Utilities\290\_020\_B4407\_UBO\_FP\_UO-5.dgn  
 User: jmelton