



6/23/16

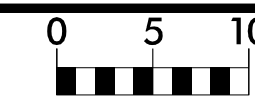

PROJ. REFERENCE NO.
B-4407

SHEET NO.
X-6

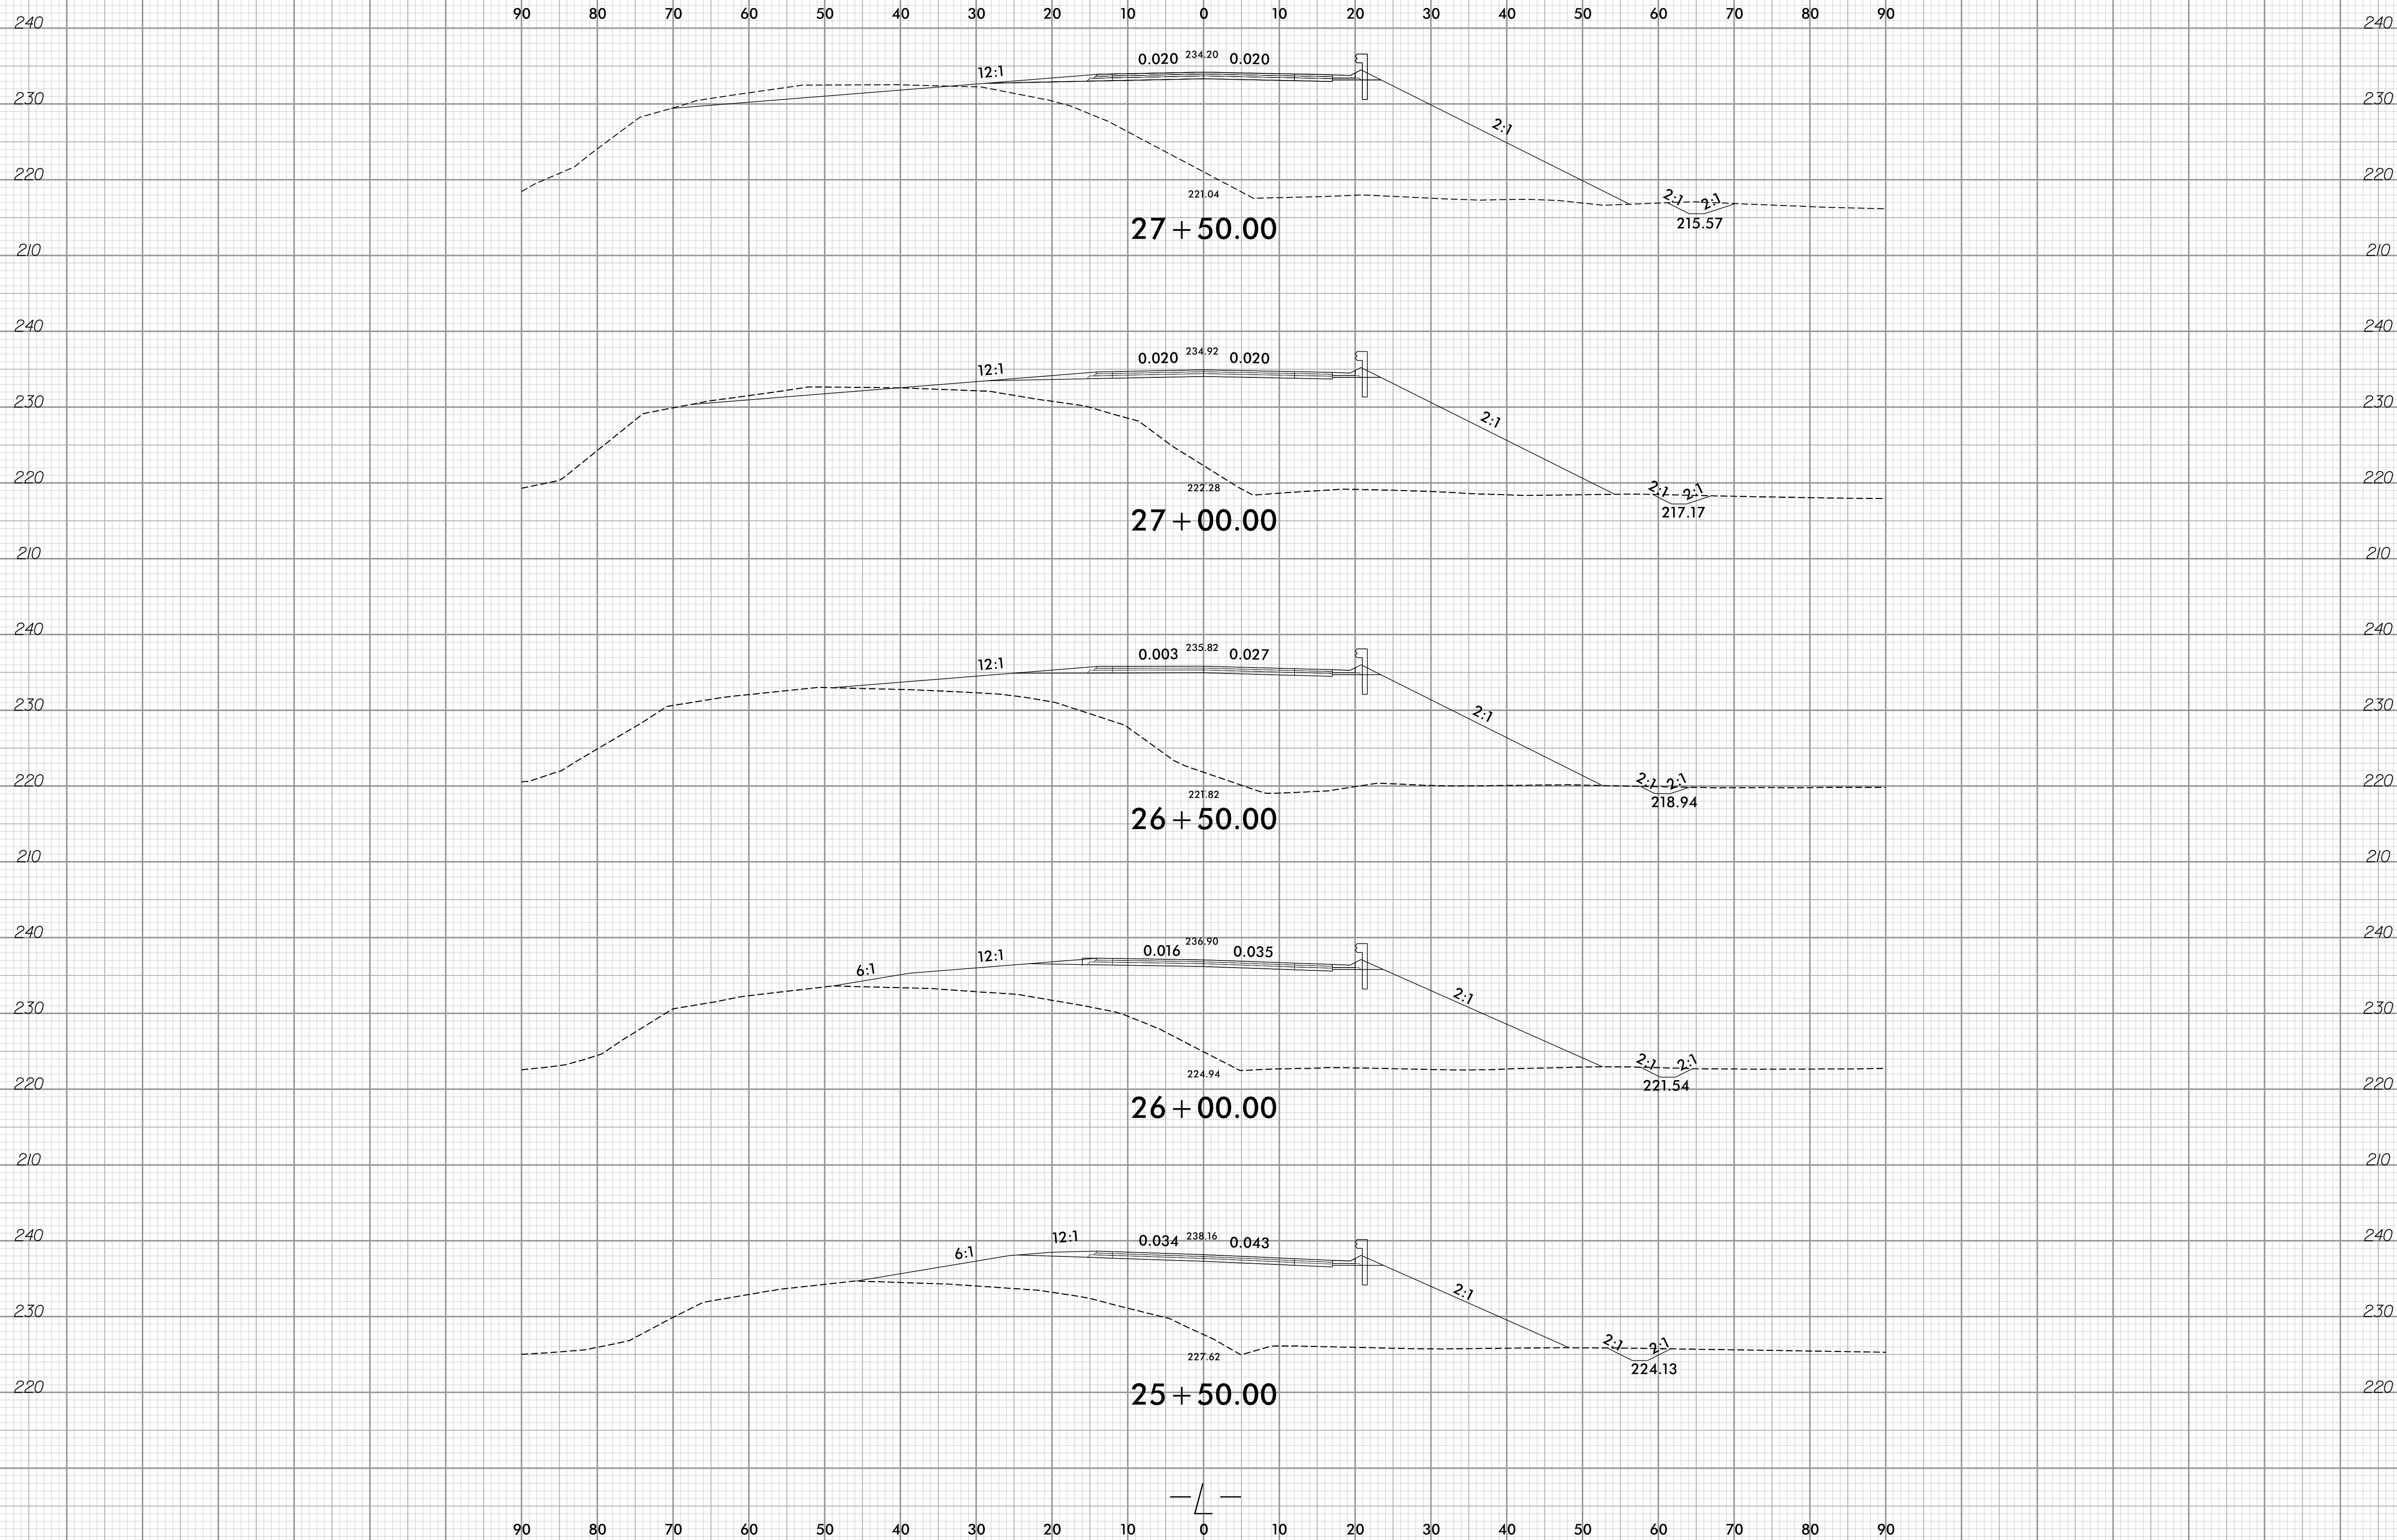

9/2/2020 10:21:19 AM
User: fjdobson