



6/23/16

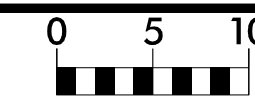

PROJ. REFERENCE NO.  
B-4407

SHEET NO.  
X-9

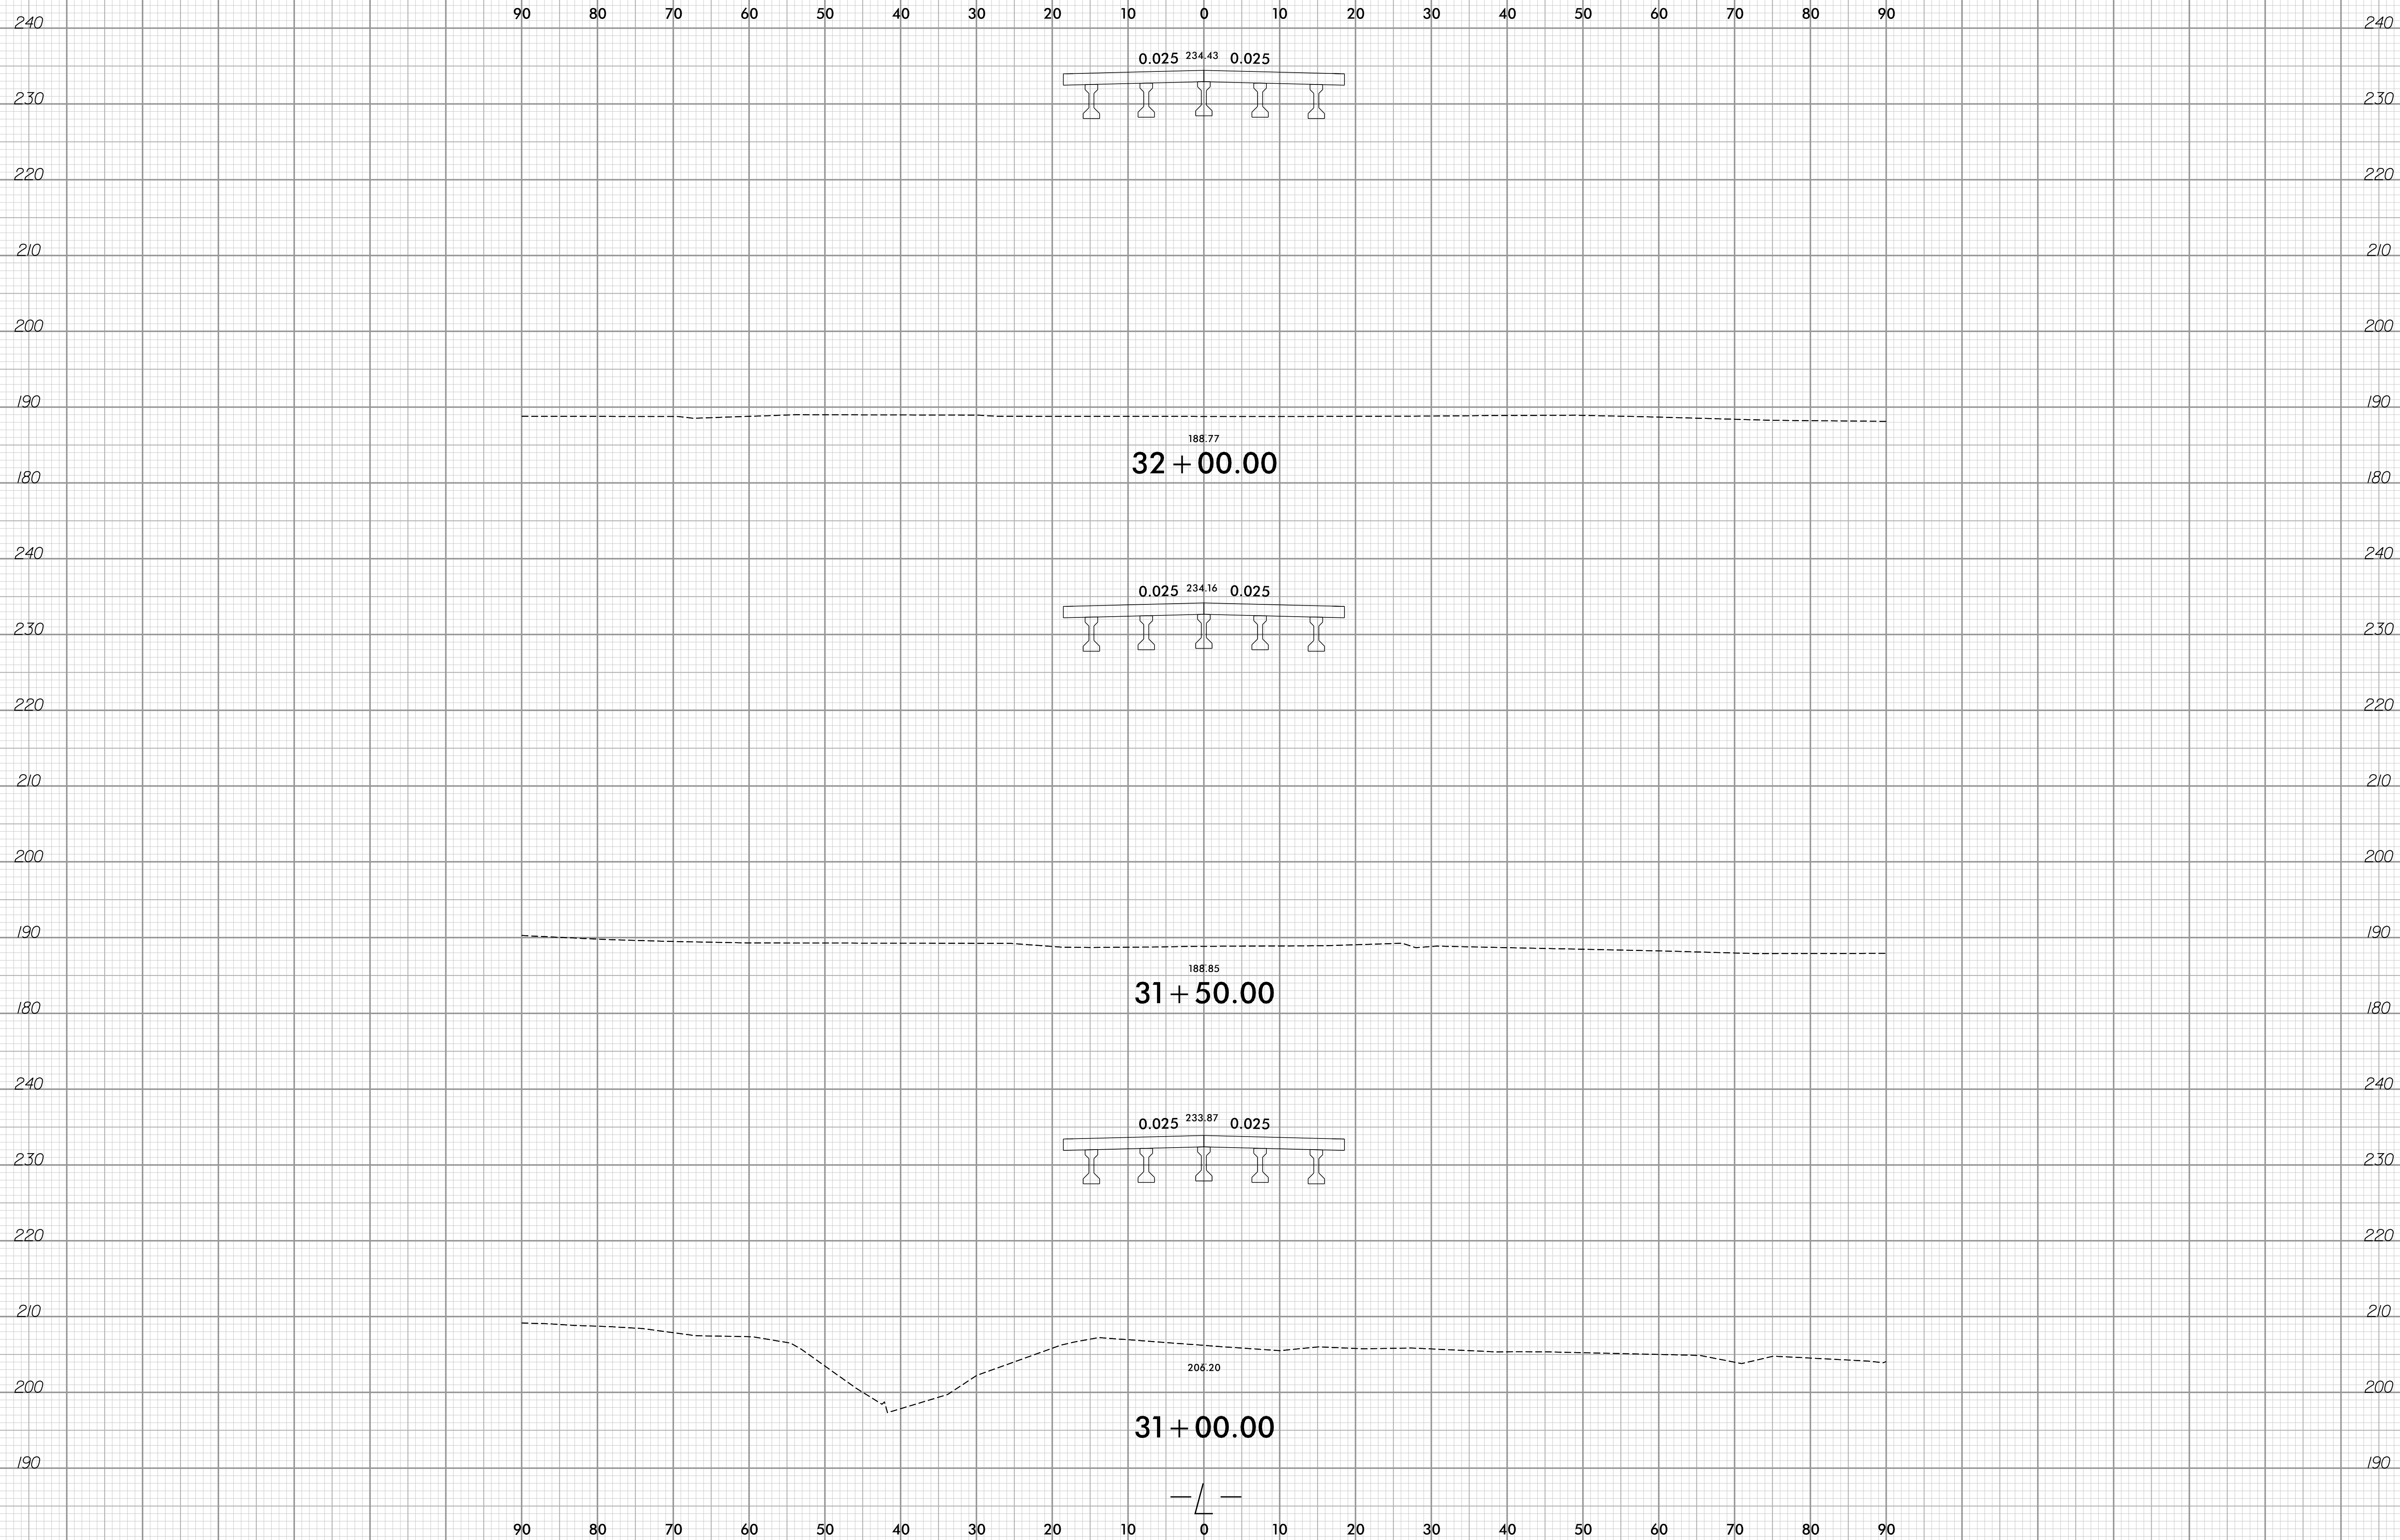

9/2/2020 10:21:19 AM  
User: f1060ves