



6/23/16

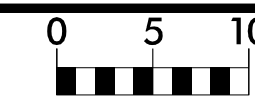

PROJ. REFERENCE NO.  
B-4407

SHEET NO.  
X-14

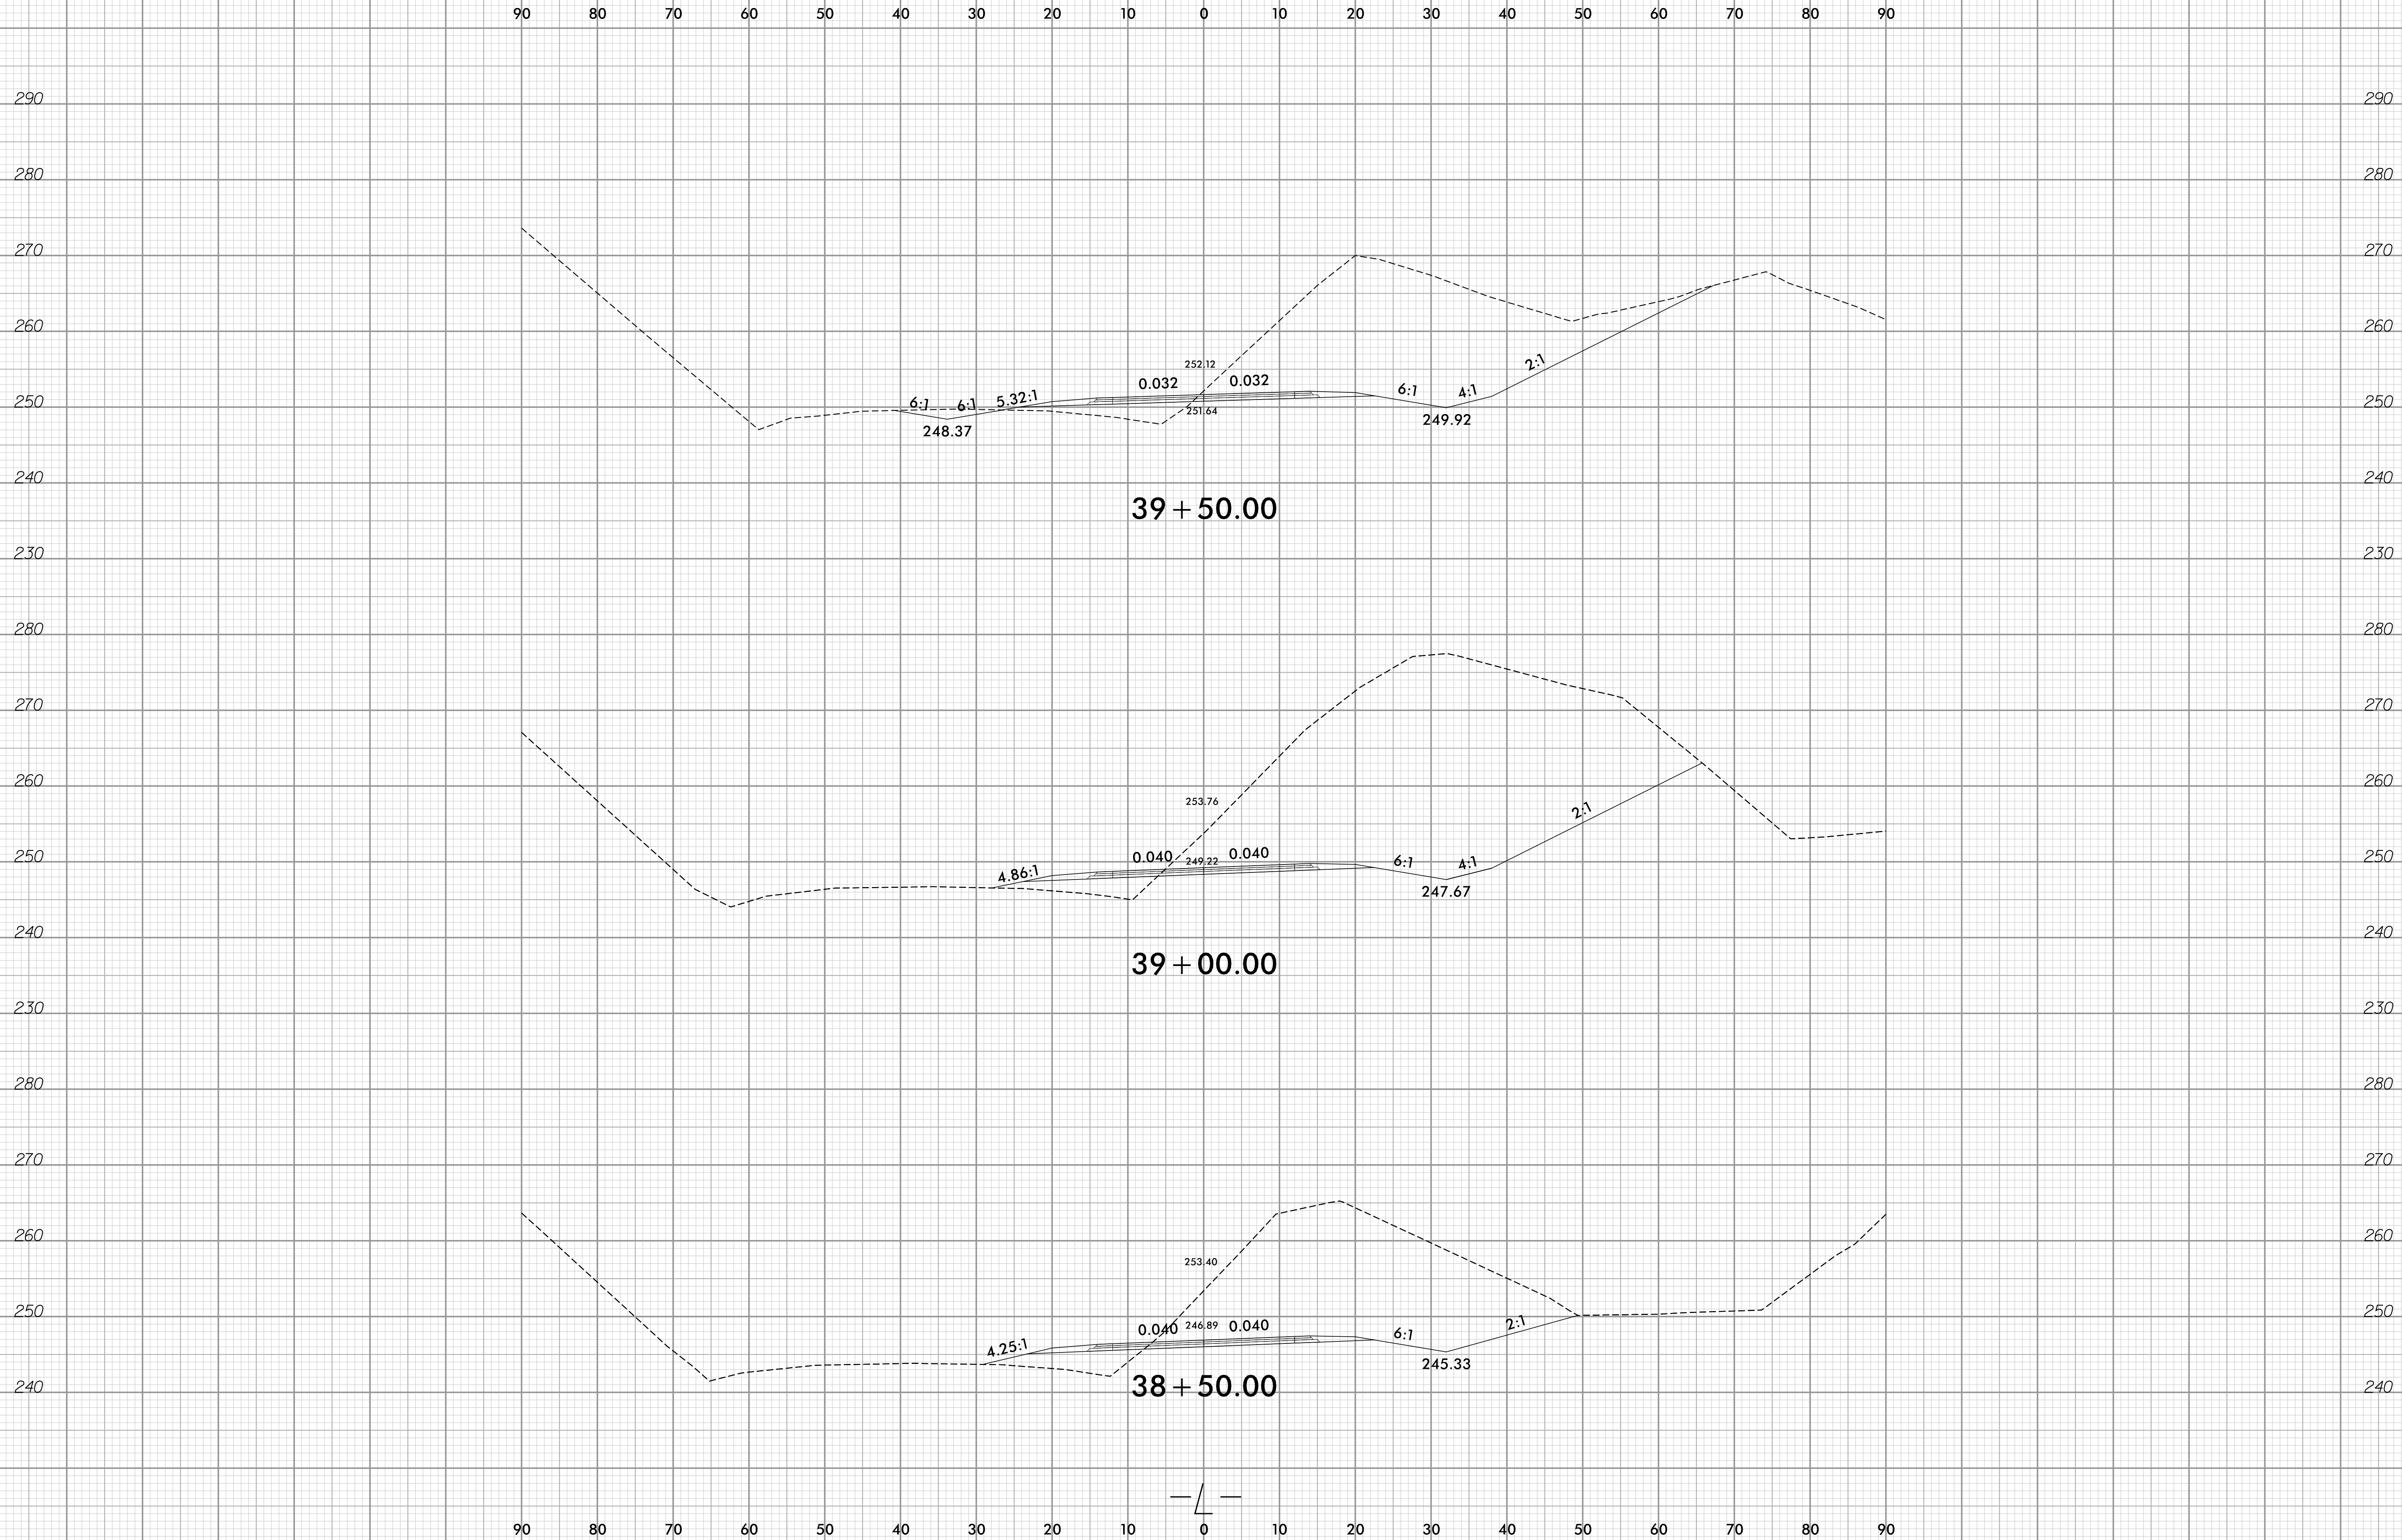

9/2/2020 10:21:19 AM  
\\XSC\B4407\_rdy\_xpl.L.dgn  
User:rlodges