

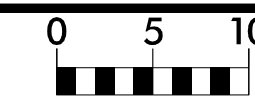


6/23/16

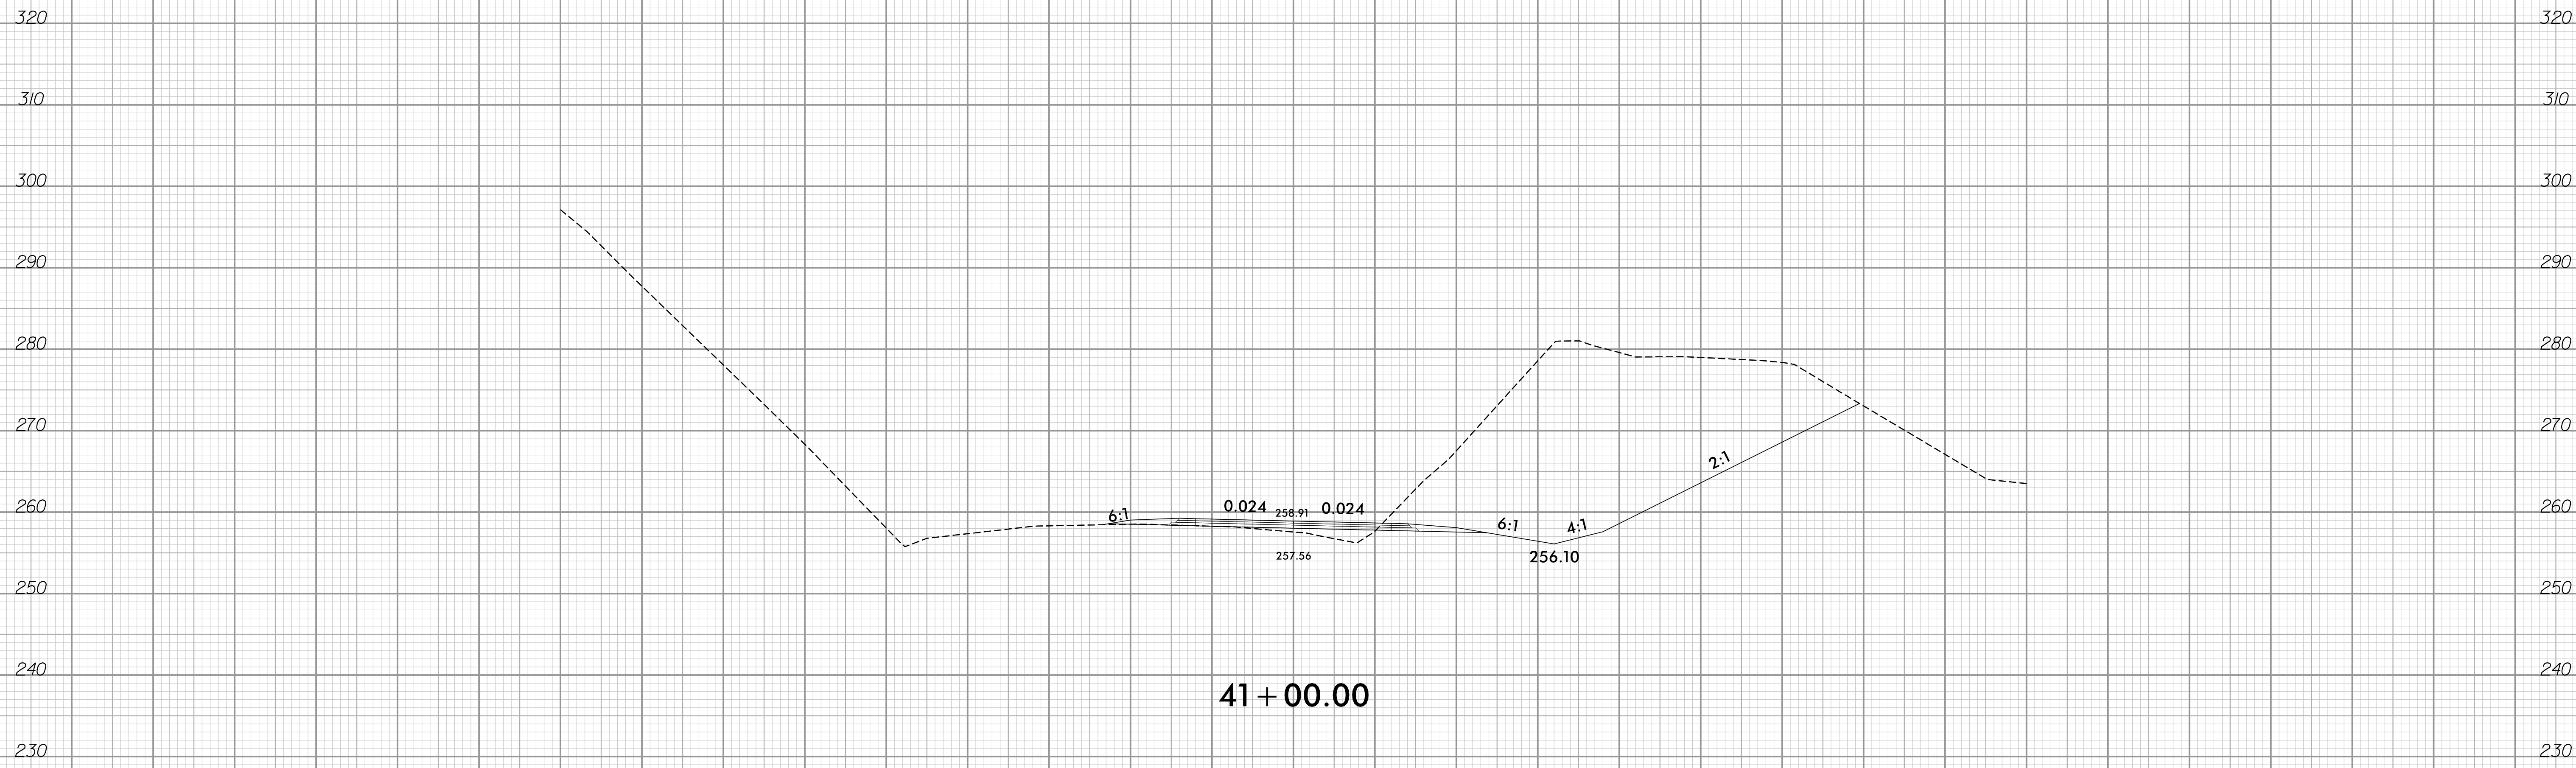

PROJ. REFERENCE NO.  
B-4407

SHEET NO.  
X-16

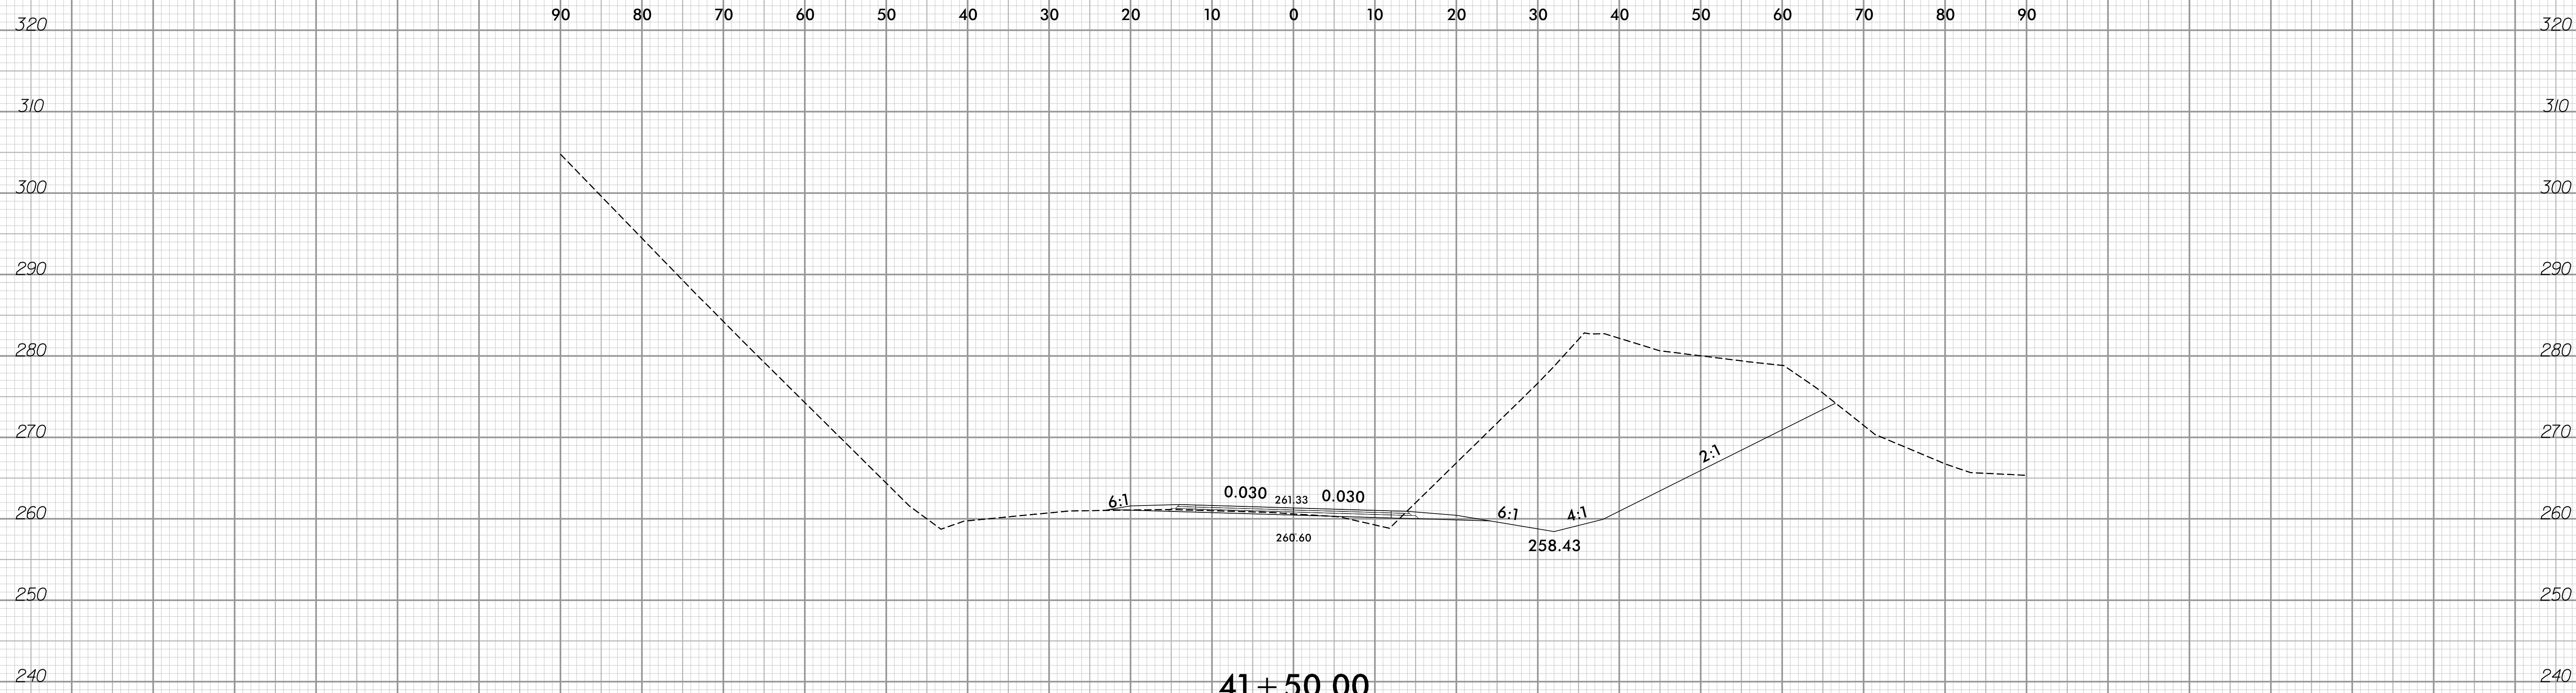

9/2/2020 02:19 AM  
 ..\XSC\B4407\_rdy\_xpl.L.dgn  
 User:ldcoves

