



6/23/16

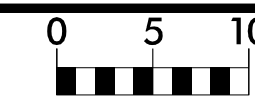

PROJ. REFERENCE NO.
B-4407

SHEET NO.
X-17

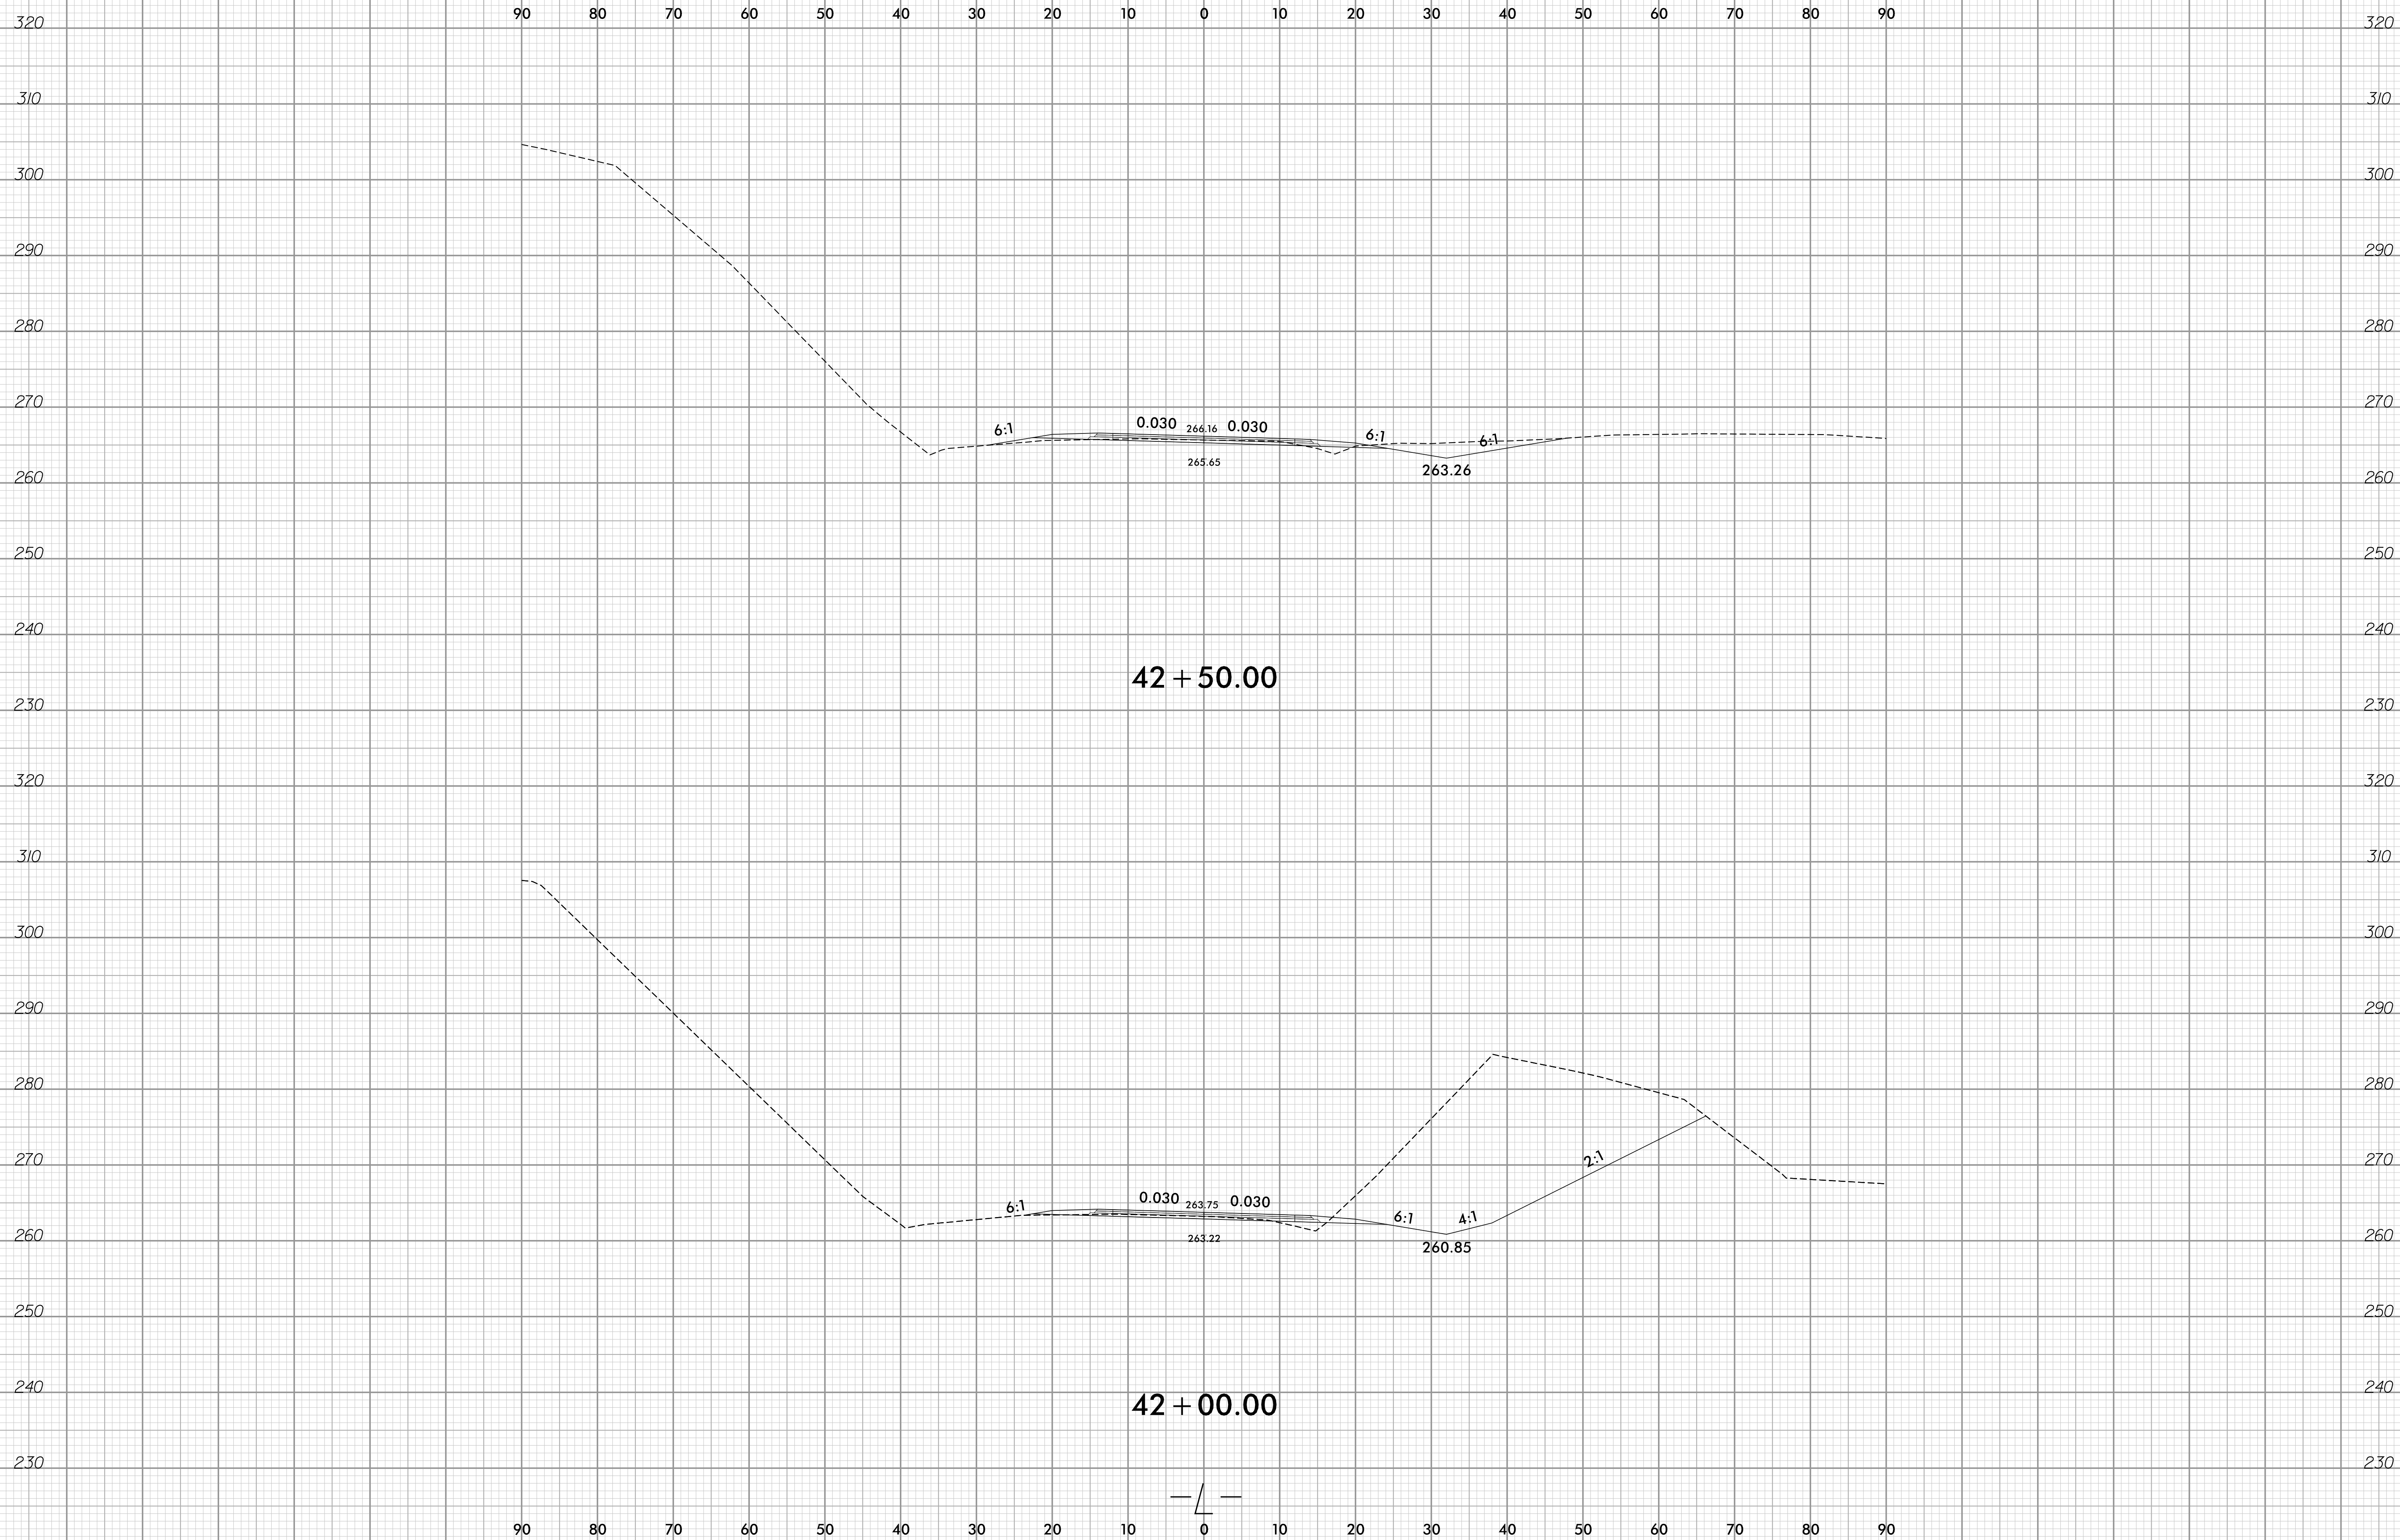

9/2/2020 02:19 AM
 ..\XSC\B4407_rdy_xpl.L.dgn
 User: jldcoves