



6/23/16

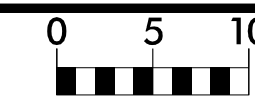

PROJ. REFERENCE NO.  
B-4407

SHEET NO.  
X-18

90 80 70 60 50 40 30 20 10 0 10 20 30 40 50 60 70 80 90

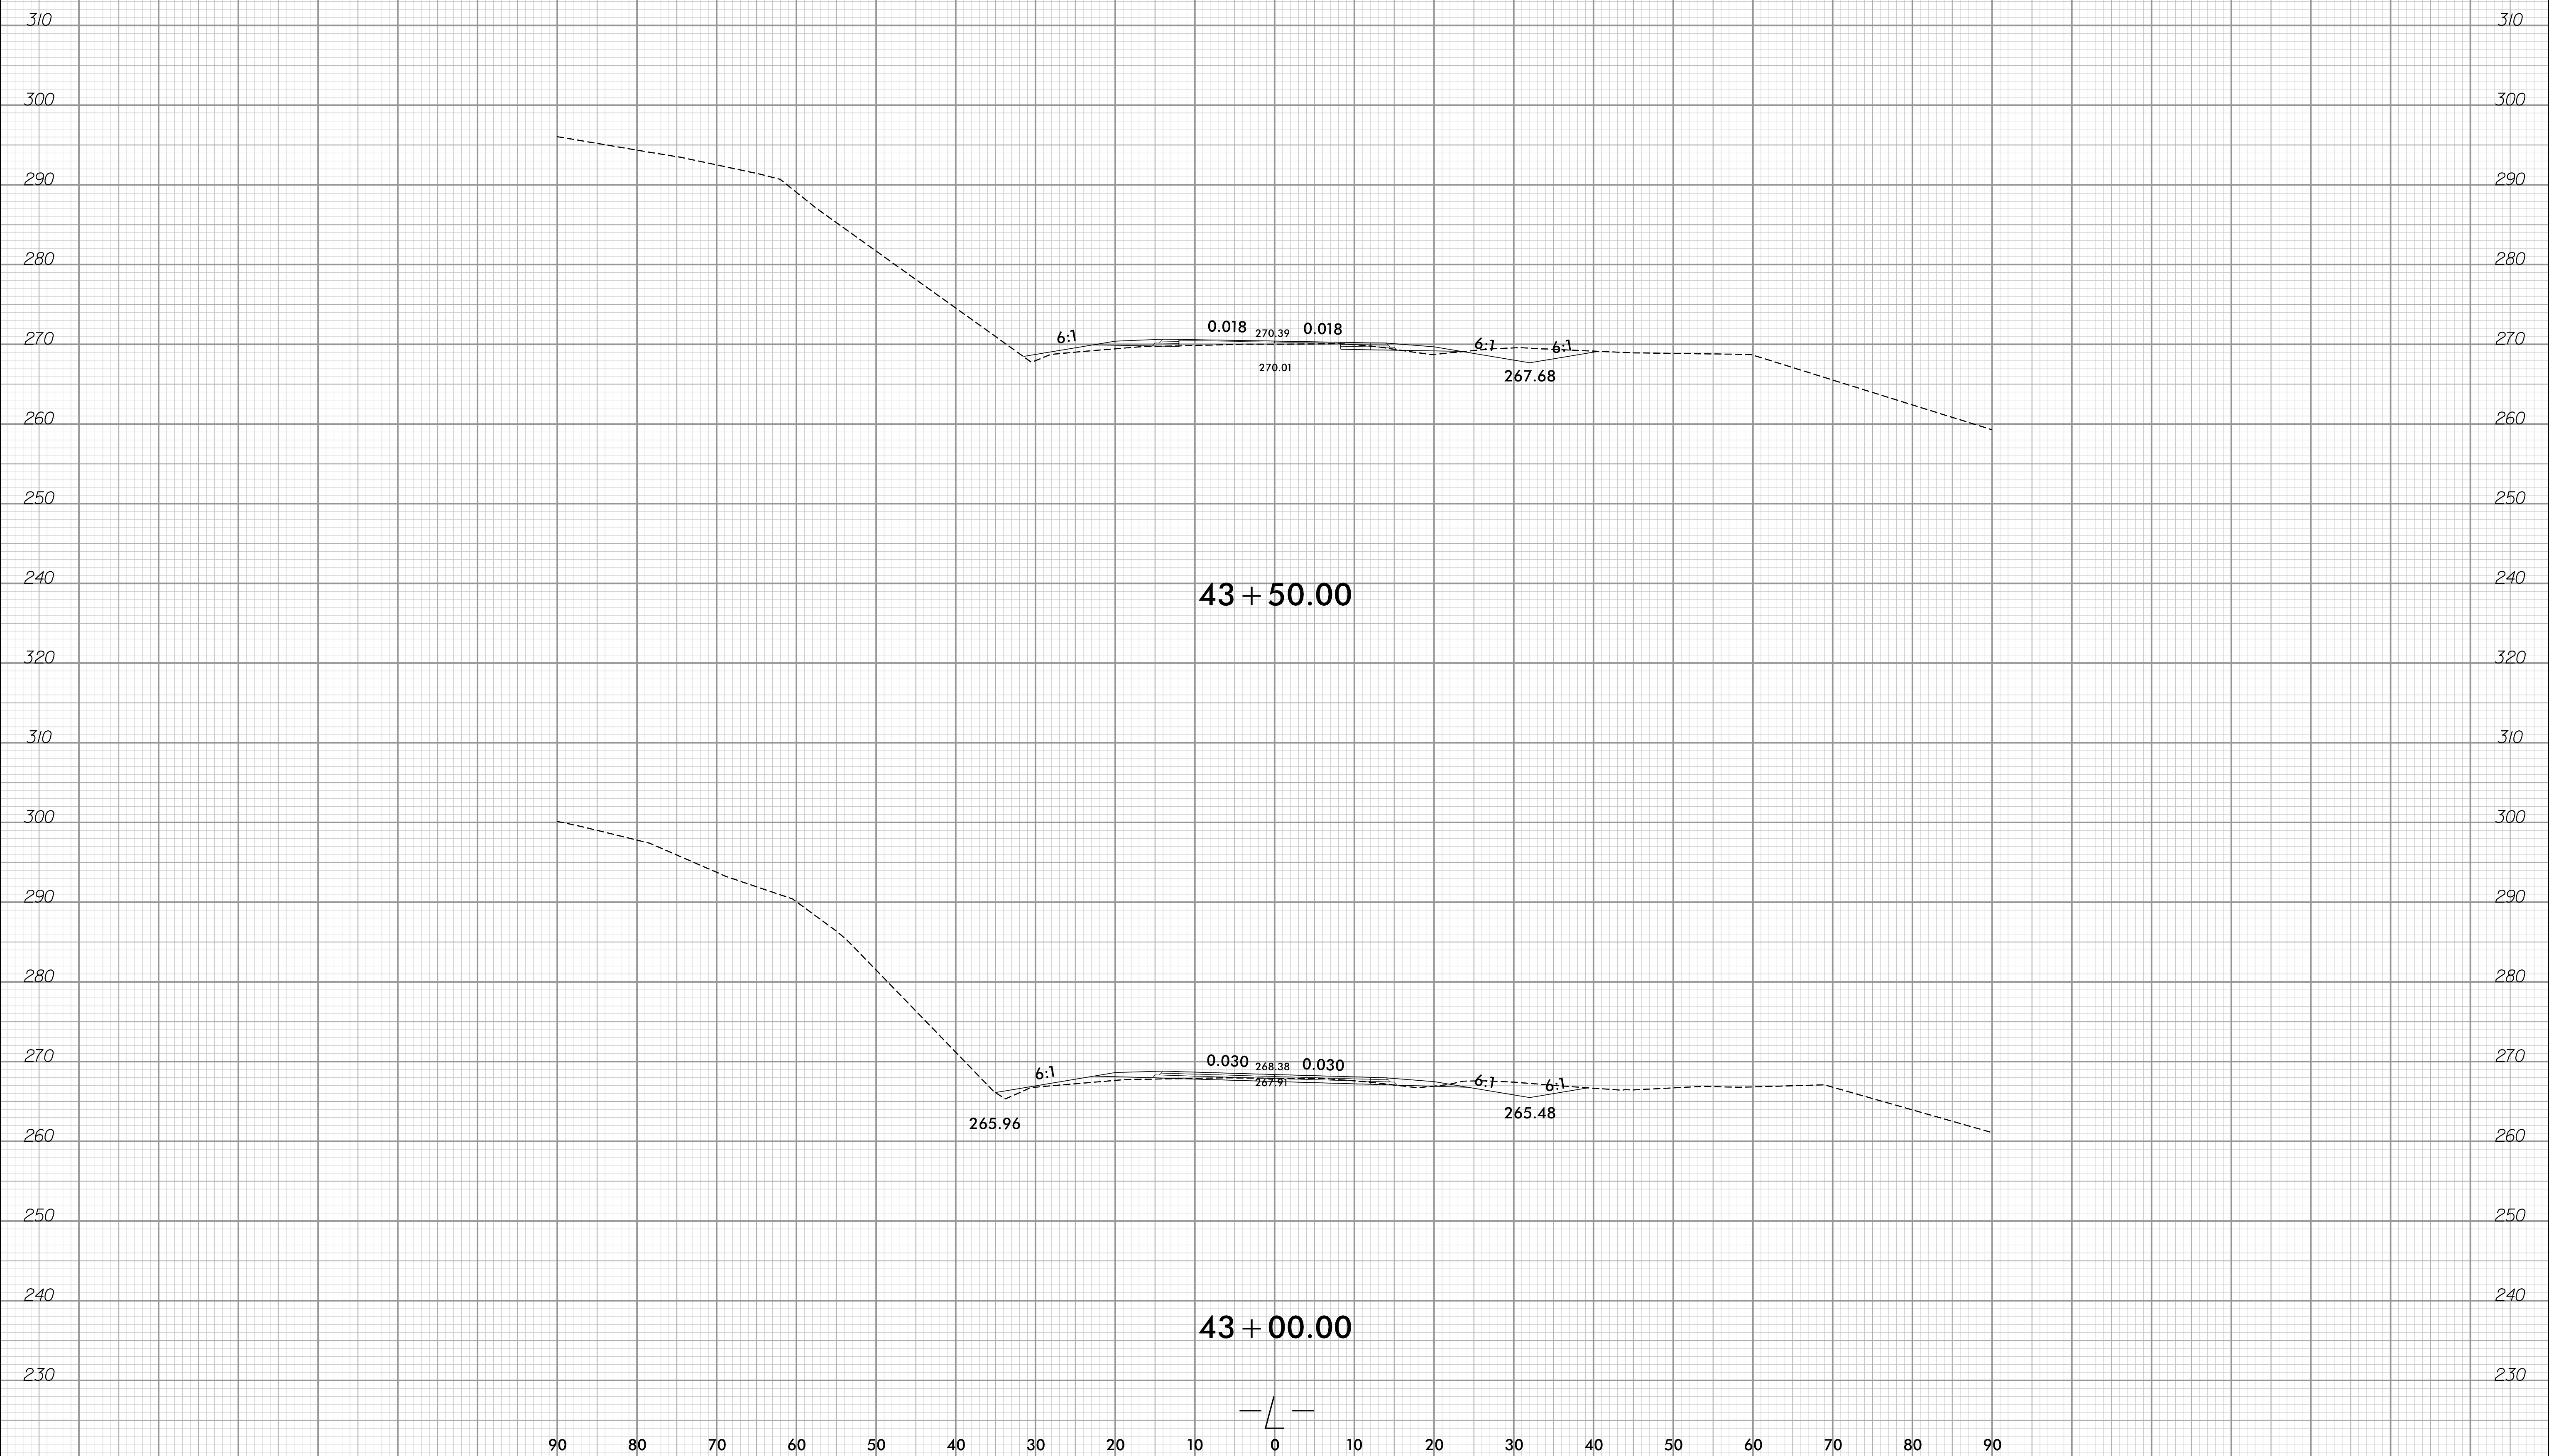

90 80 70 60 50 40 30 20 10 0 10 20 30 40 50 60 70 80 90

9/2/2020 02:19 AM  
 ..\XSC\B4407\_rdy\_xpl.L.dgn  
 User: jldcoves