



6/22/16

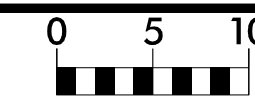

PROJ. REFERENCE NO.
B-4407

SHEET NO.
X-21

110 100 90 80 70 60 50 40 30 20 10 0 10 20 30 40 50 60 70 80 90 100 110

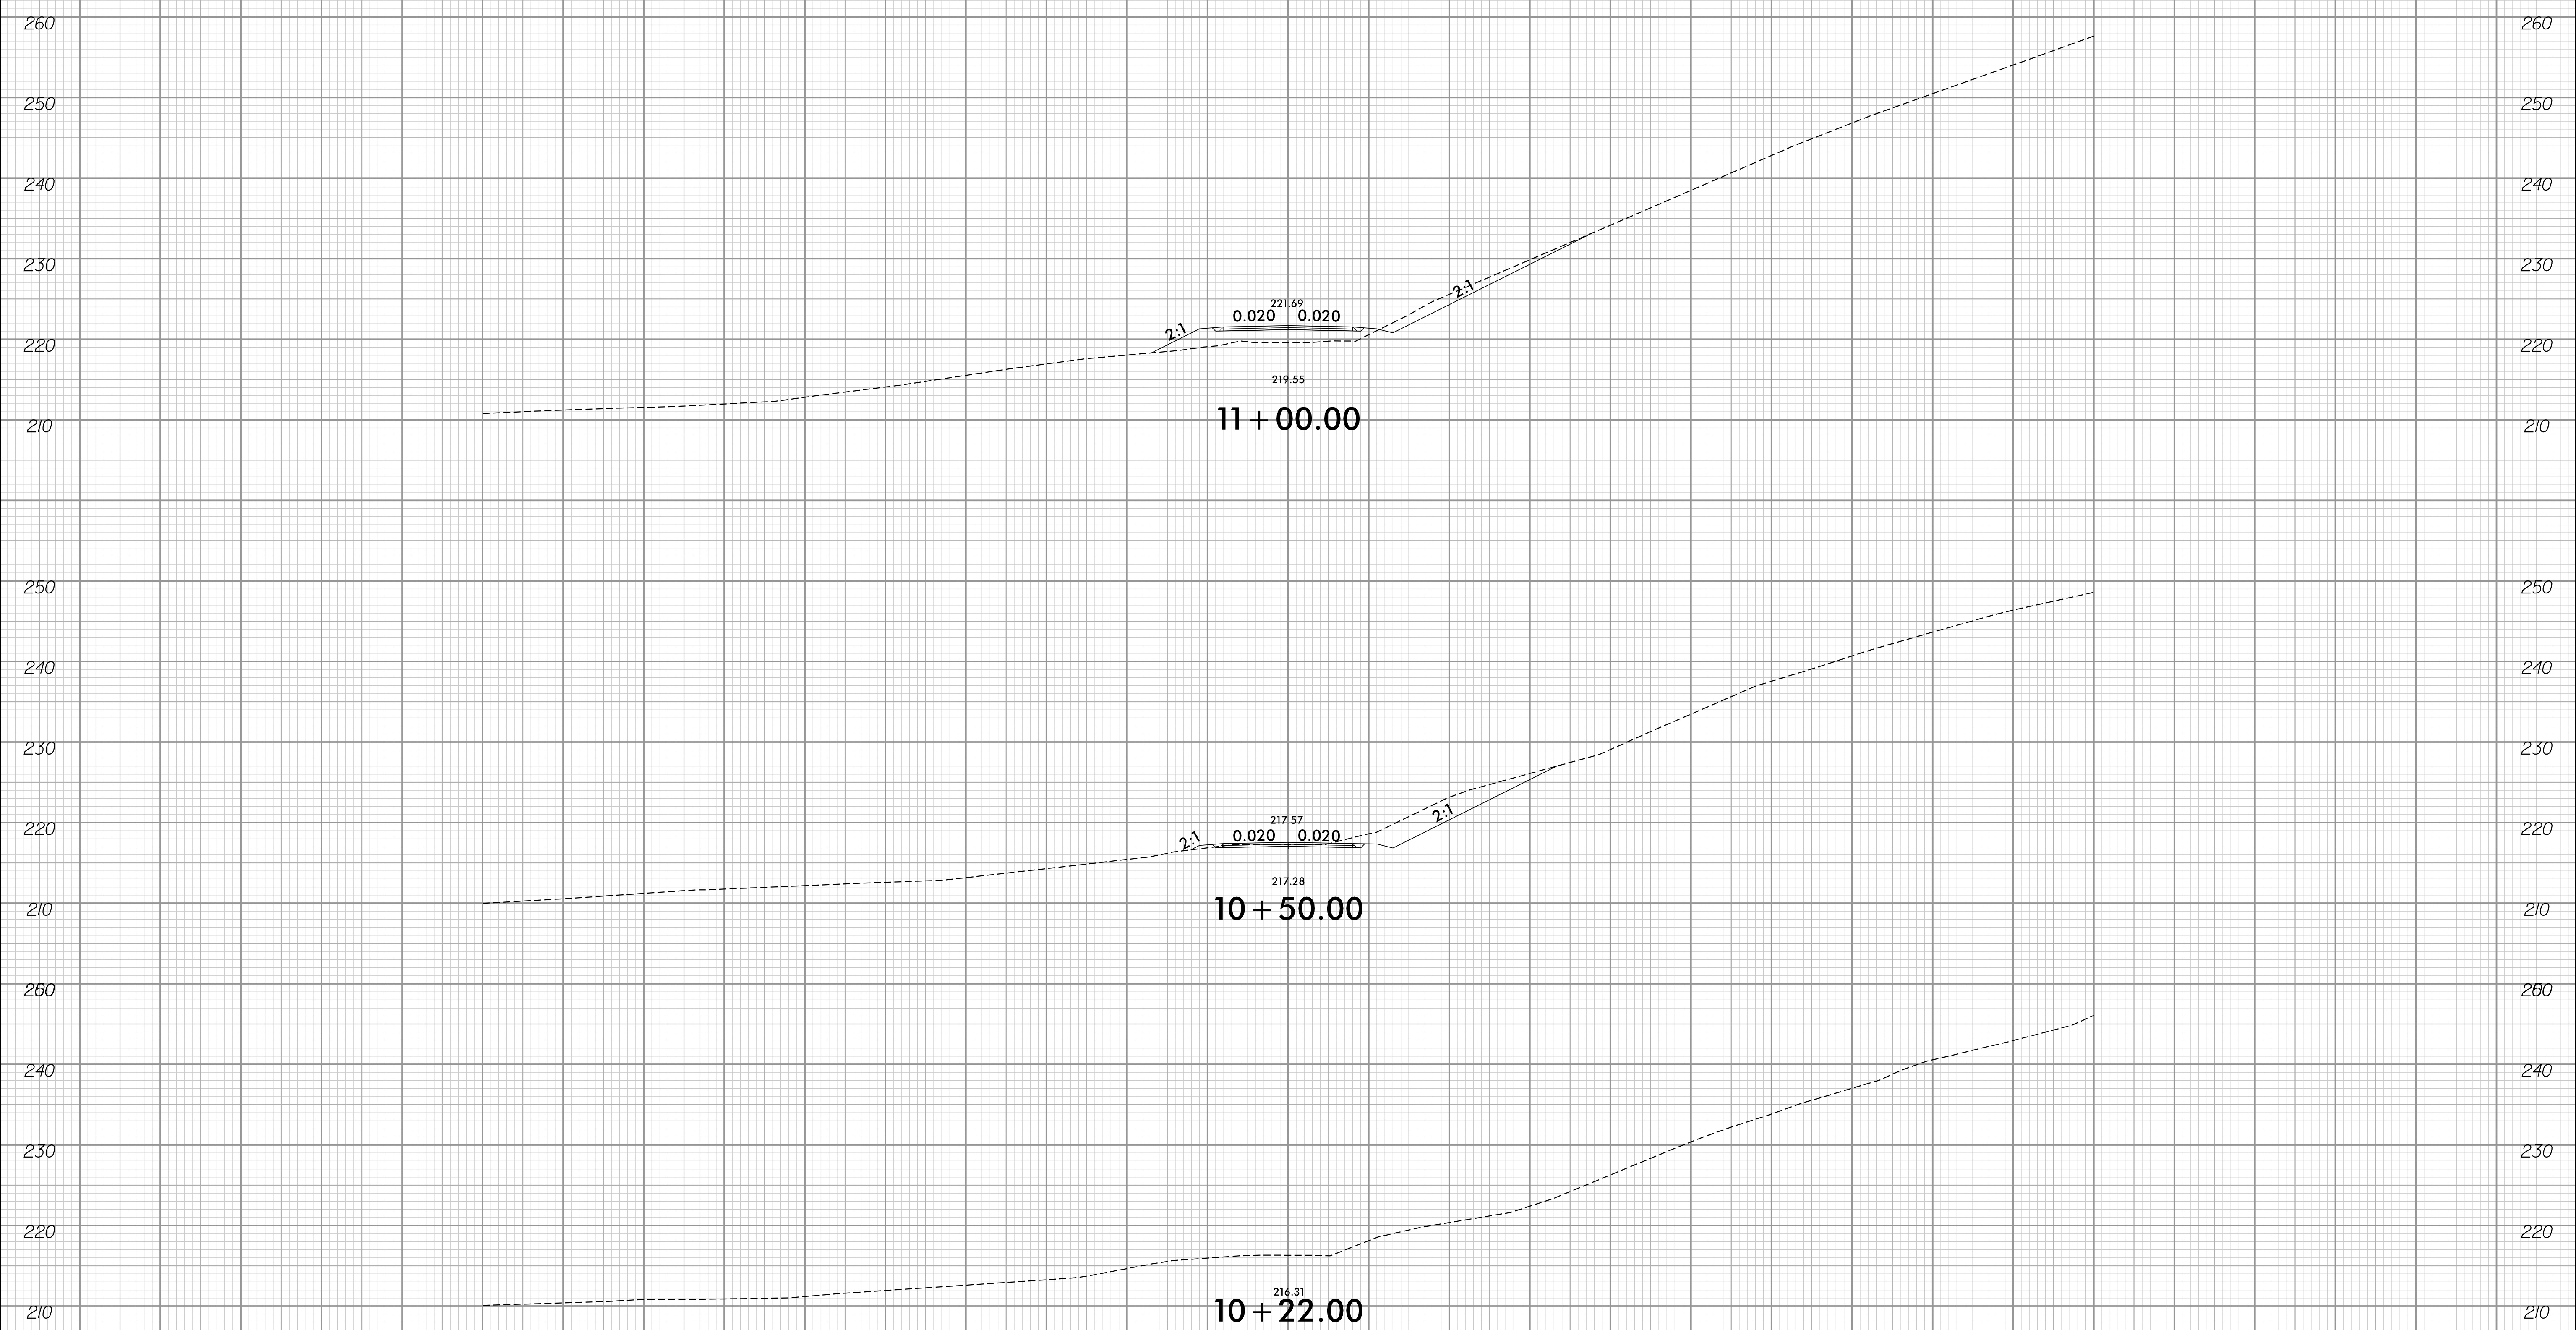

BEGIN CONSTRUCTION -Y2- STA. 10+22.00

-Y2-

110 100 90 80 70 60 50 40 30 20 10 0 10 20 30 40 50 60 70 80 90 100 110

9/2/2020 10:03:59 AM
User: fjdobos