



6/23/16

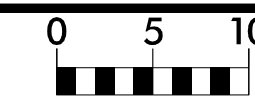

| | |
|---------------------|-----------|
| PROJ. REFERENCE NO. | SHEET NO. |
| B-4407 | X-22 |

110 100 90 80 70 60 50 40 30 20 10 0 10 20 30 40 50 60 70 80 90 100 110

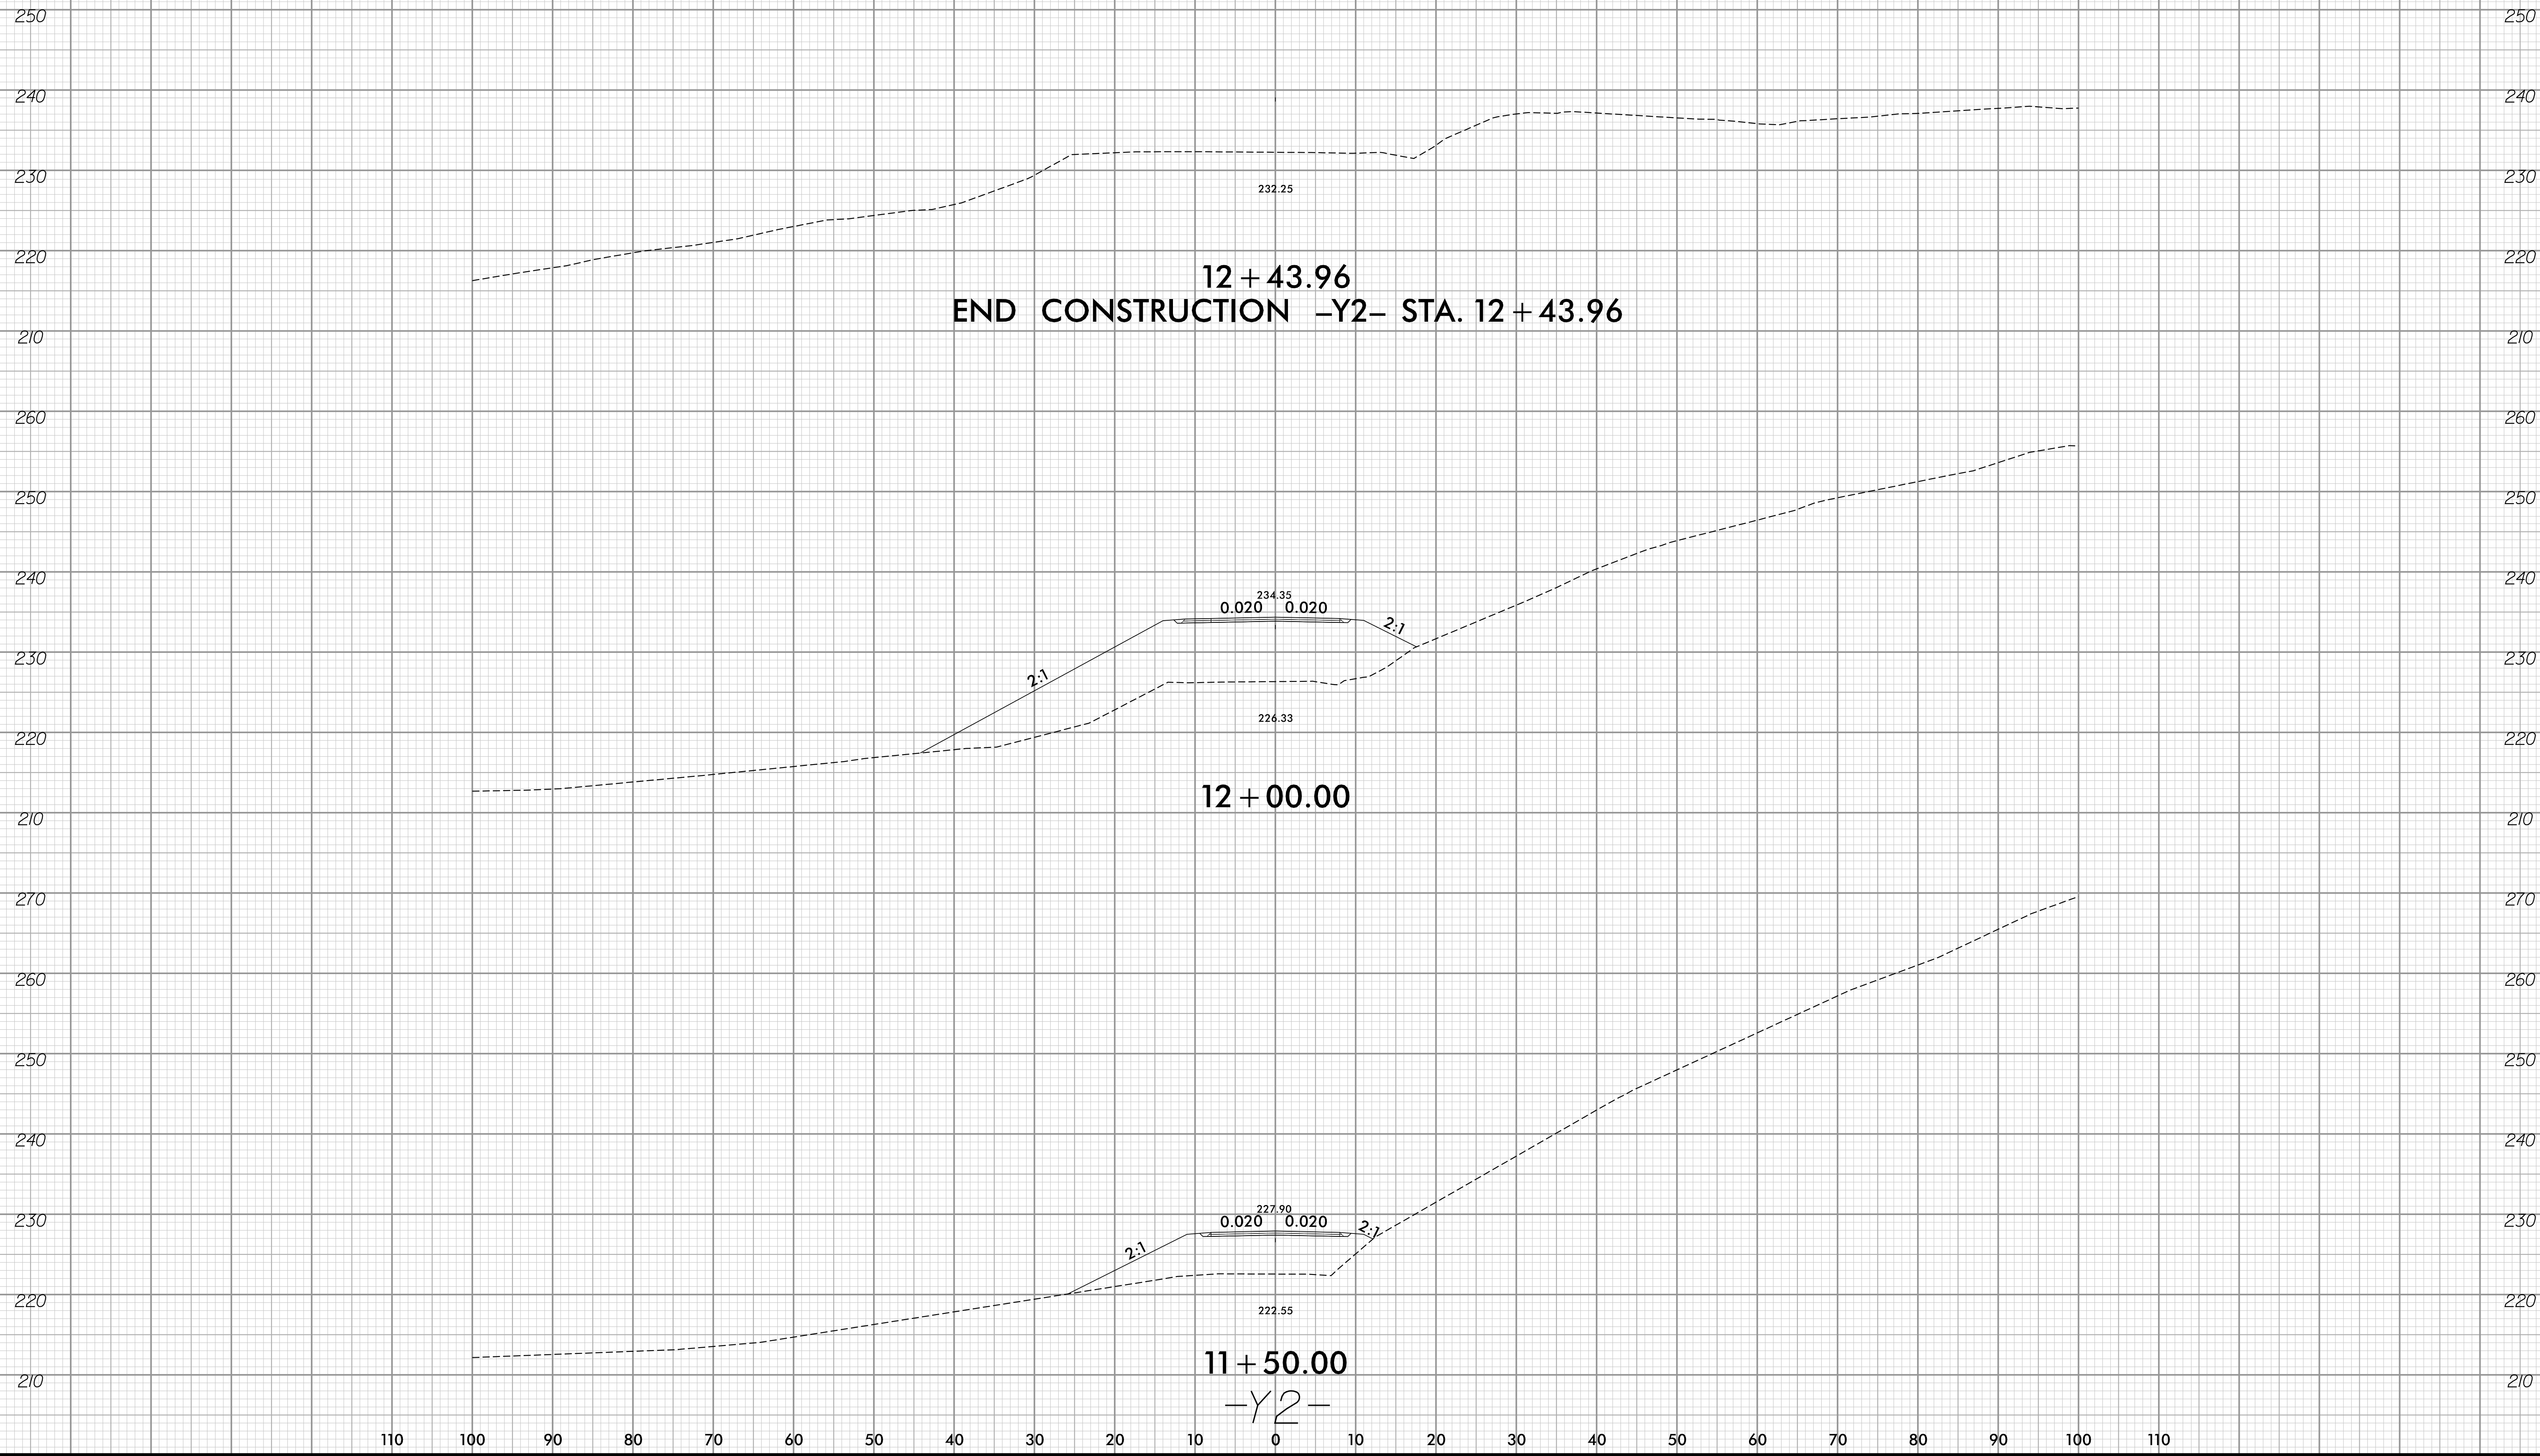

9/1/2020 9:53:19 AM
 \\XSC\B4407-rdy-xpl-Y2.dgn
 User:rlodges