



6/23/16

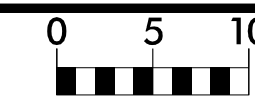

PROJ. REFERENCE NO.
B-4407

SHEET NO.
X-23

110 100 90 80 70 60 50 40 30 20 10 0 10 20 30 40 50 60 70 80 90 100 110

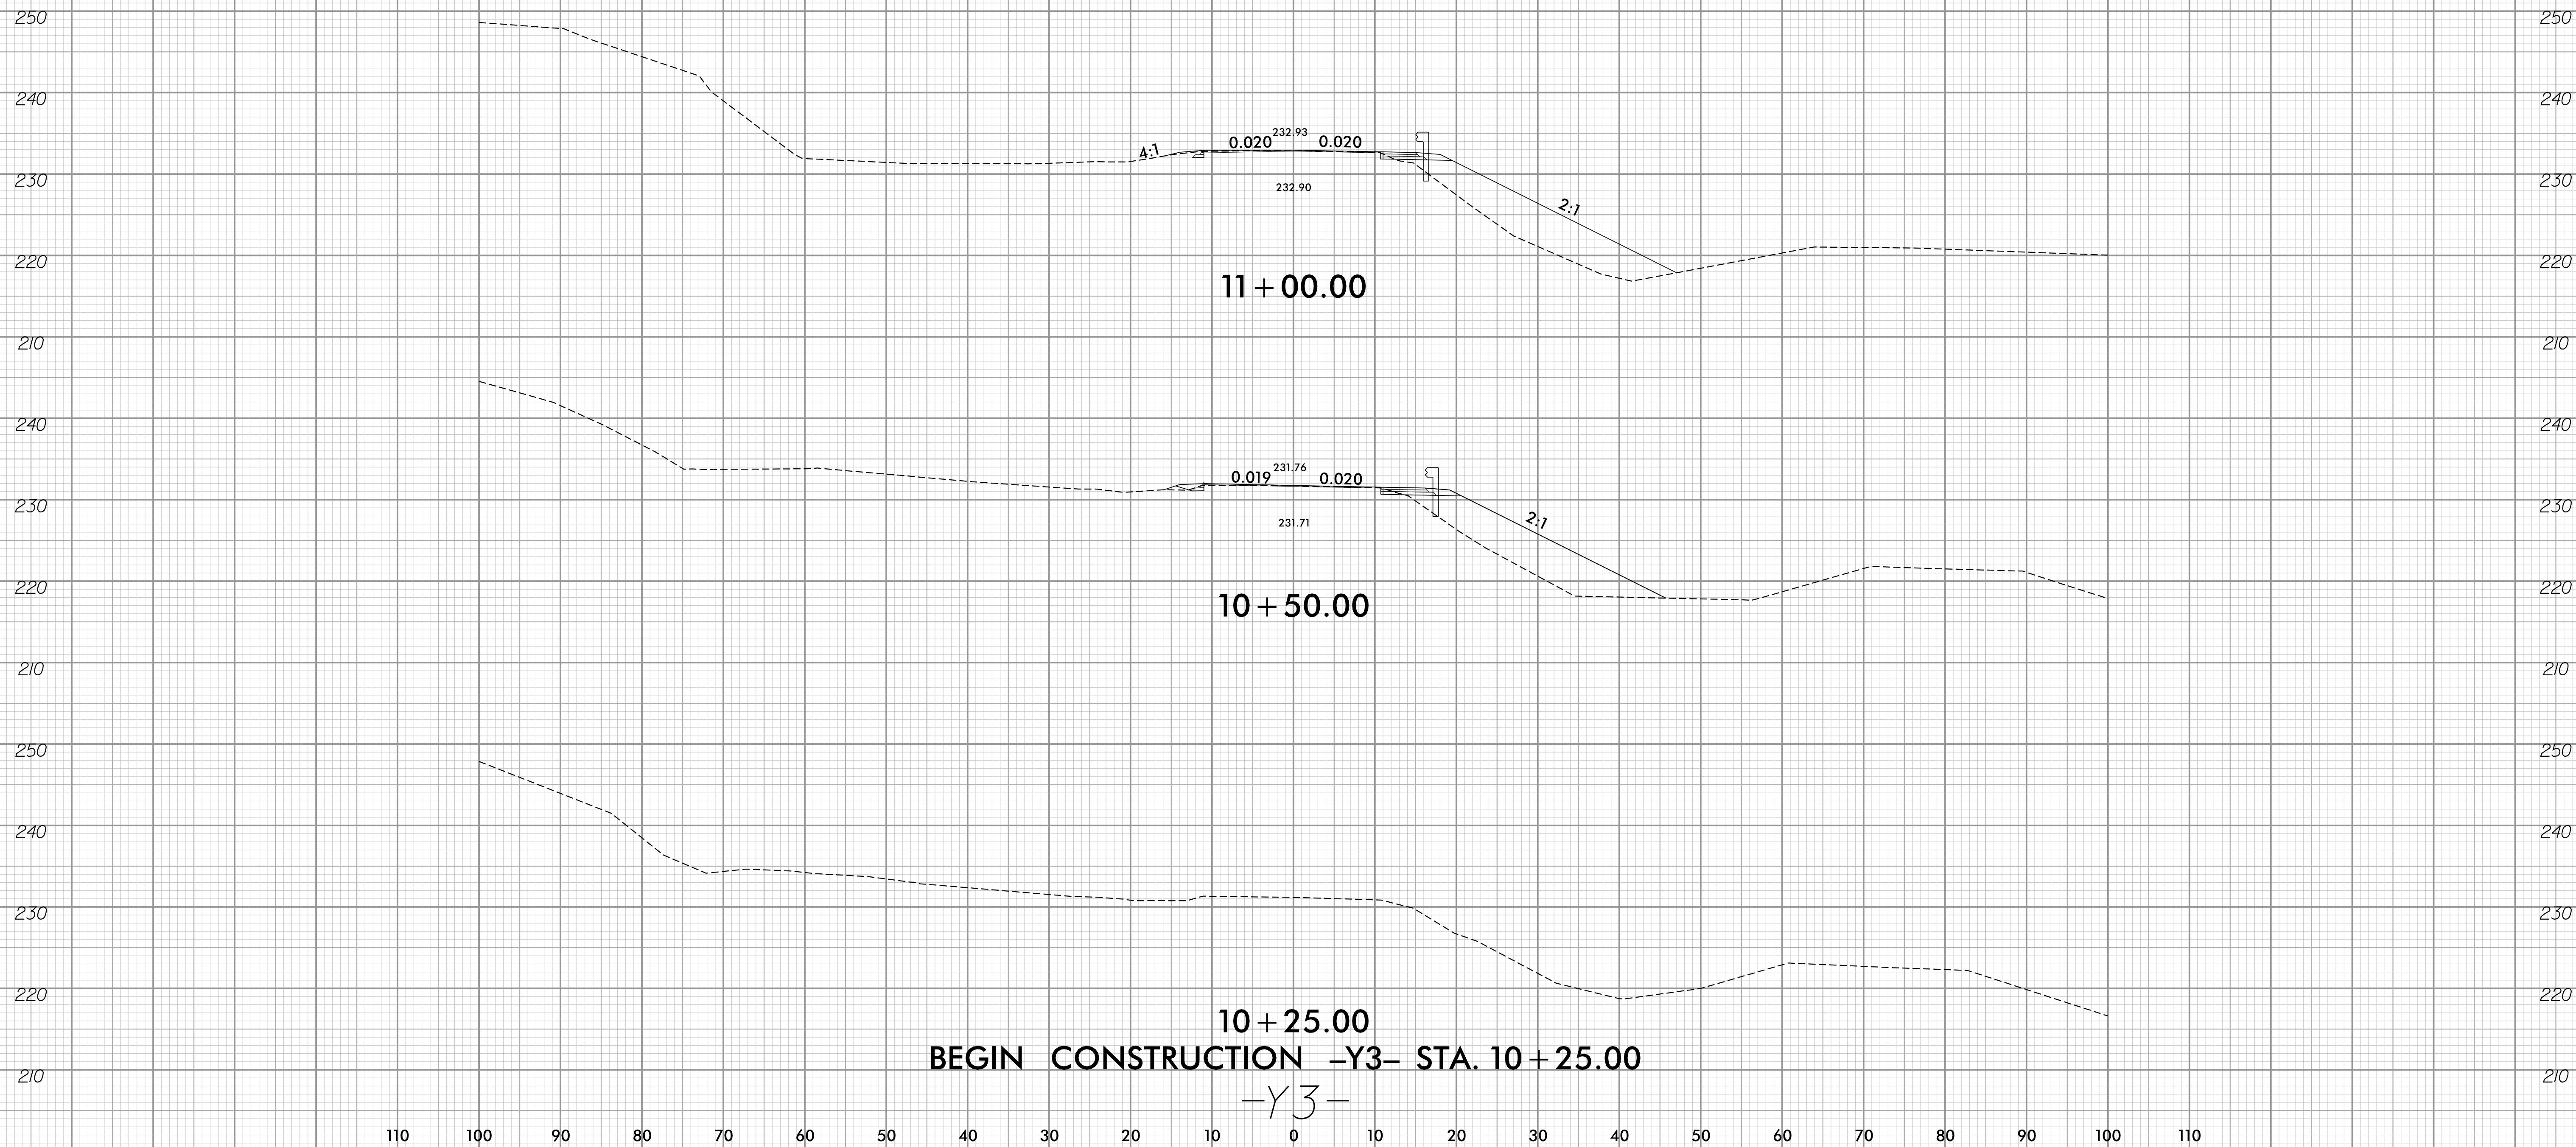

11+00.00
10+50.00
10+25.00
BEGIN CONSTRUCTION -Y3- STA. 10+25.00
-Y3-

9/2/2020 10:59:09 AM
User: f1060606