



6/23/16

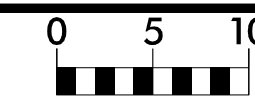

PROJ. REFERENCE NO.
B-4407

SHEET NO.
X-24

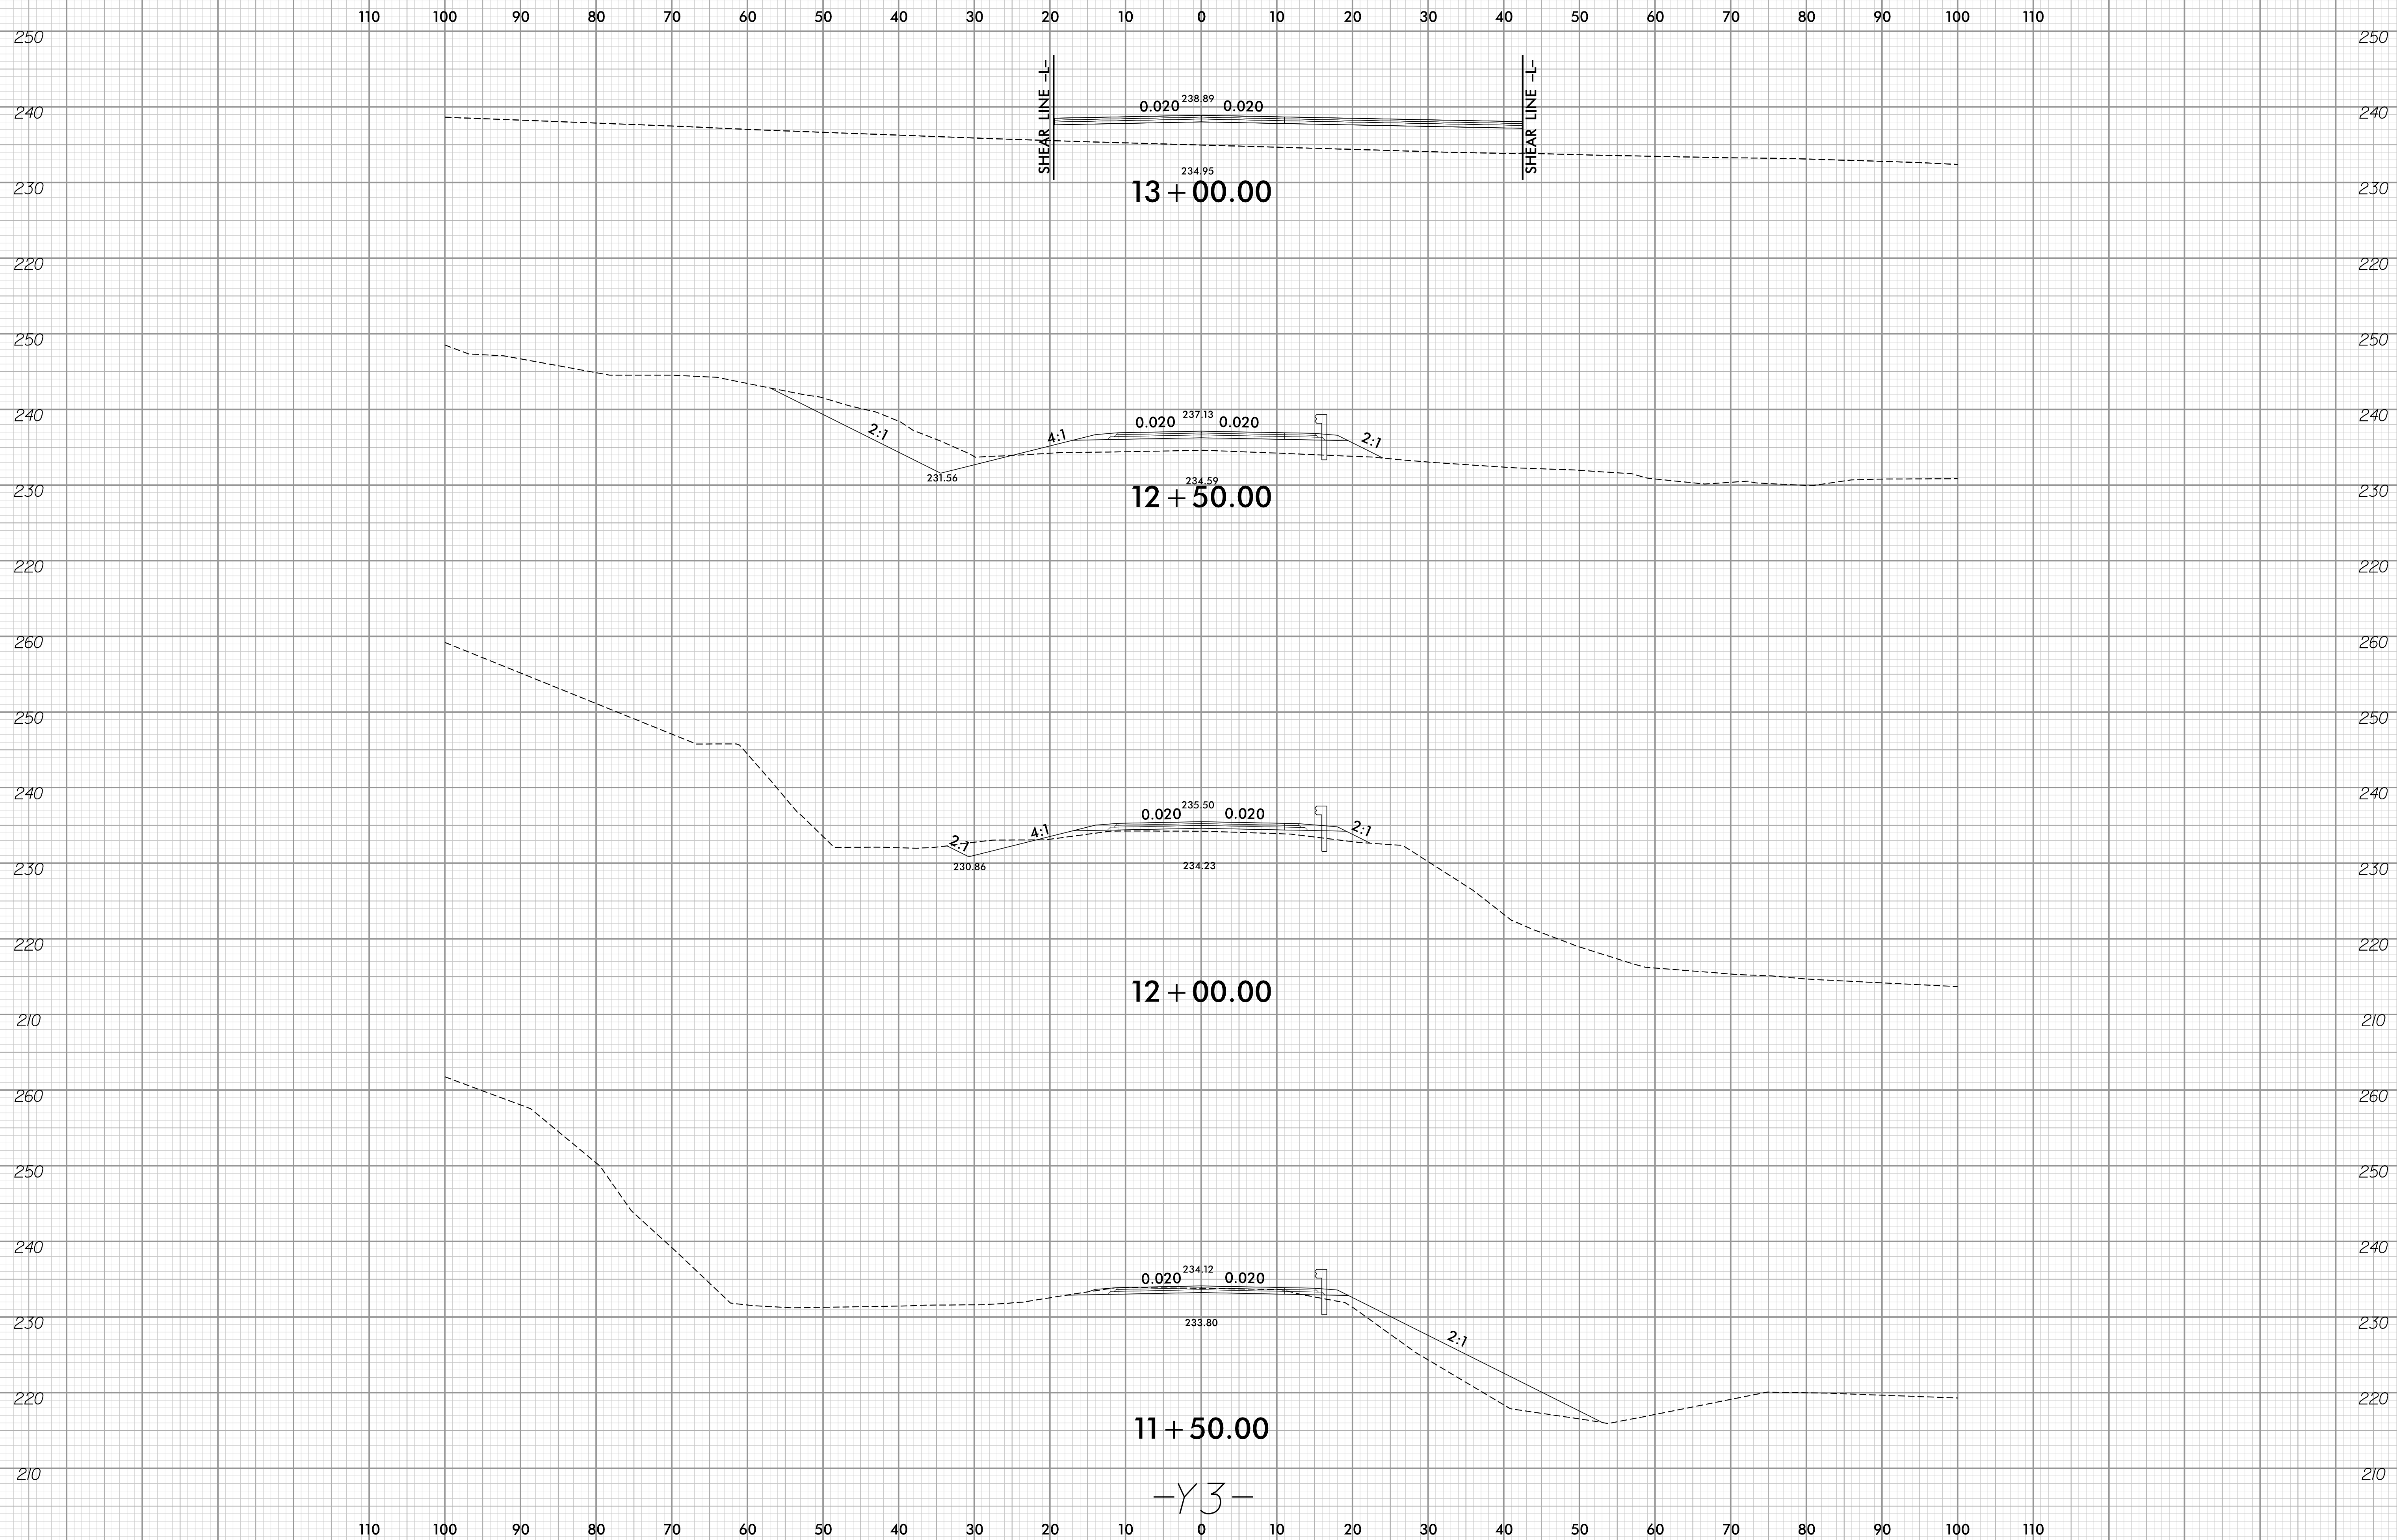

-Y3-

9/2/2020 10:59:09 AM
User: f1060ves