


525'-0" TOTAL LENGTH OF BRIDGE (FILL FACE TO FILL FACE)

315'-0" UNIT 2 (CL JOINT @ BENT 1 TO CL JOINT @ BENT 4)

105'-0" (SPAN C)

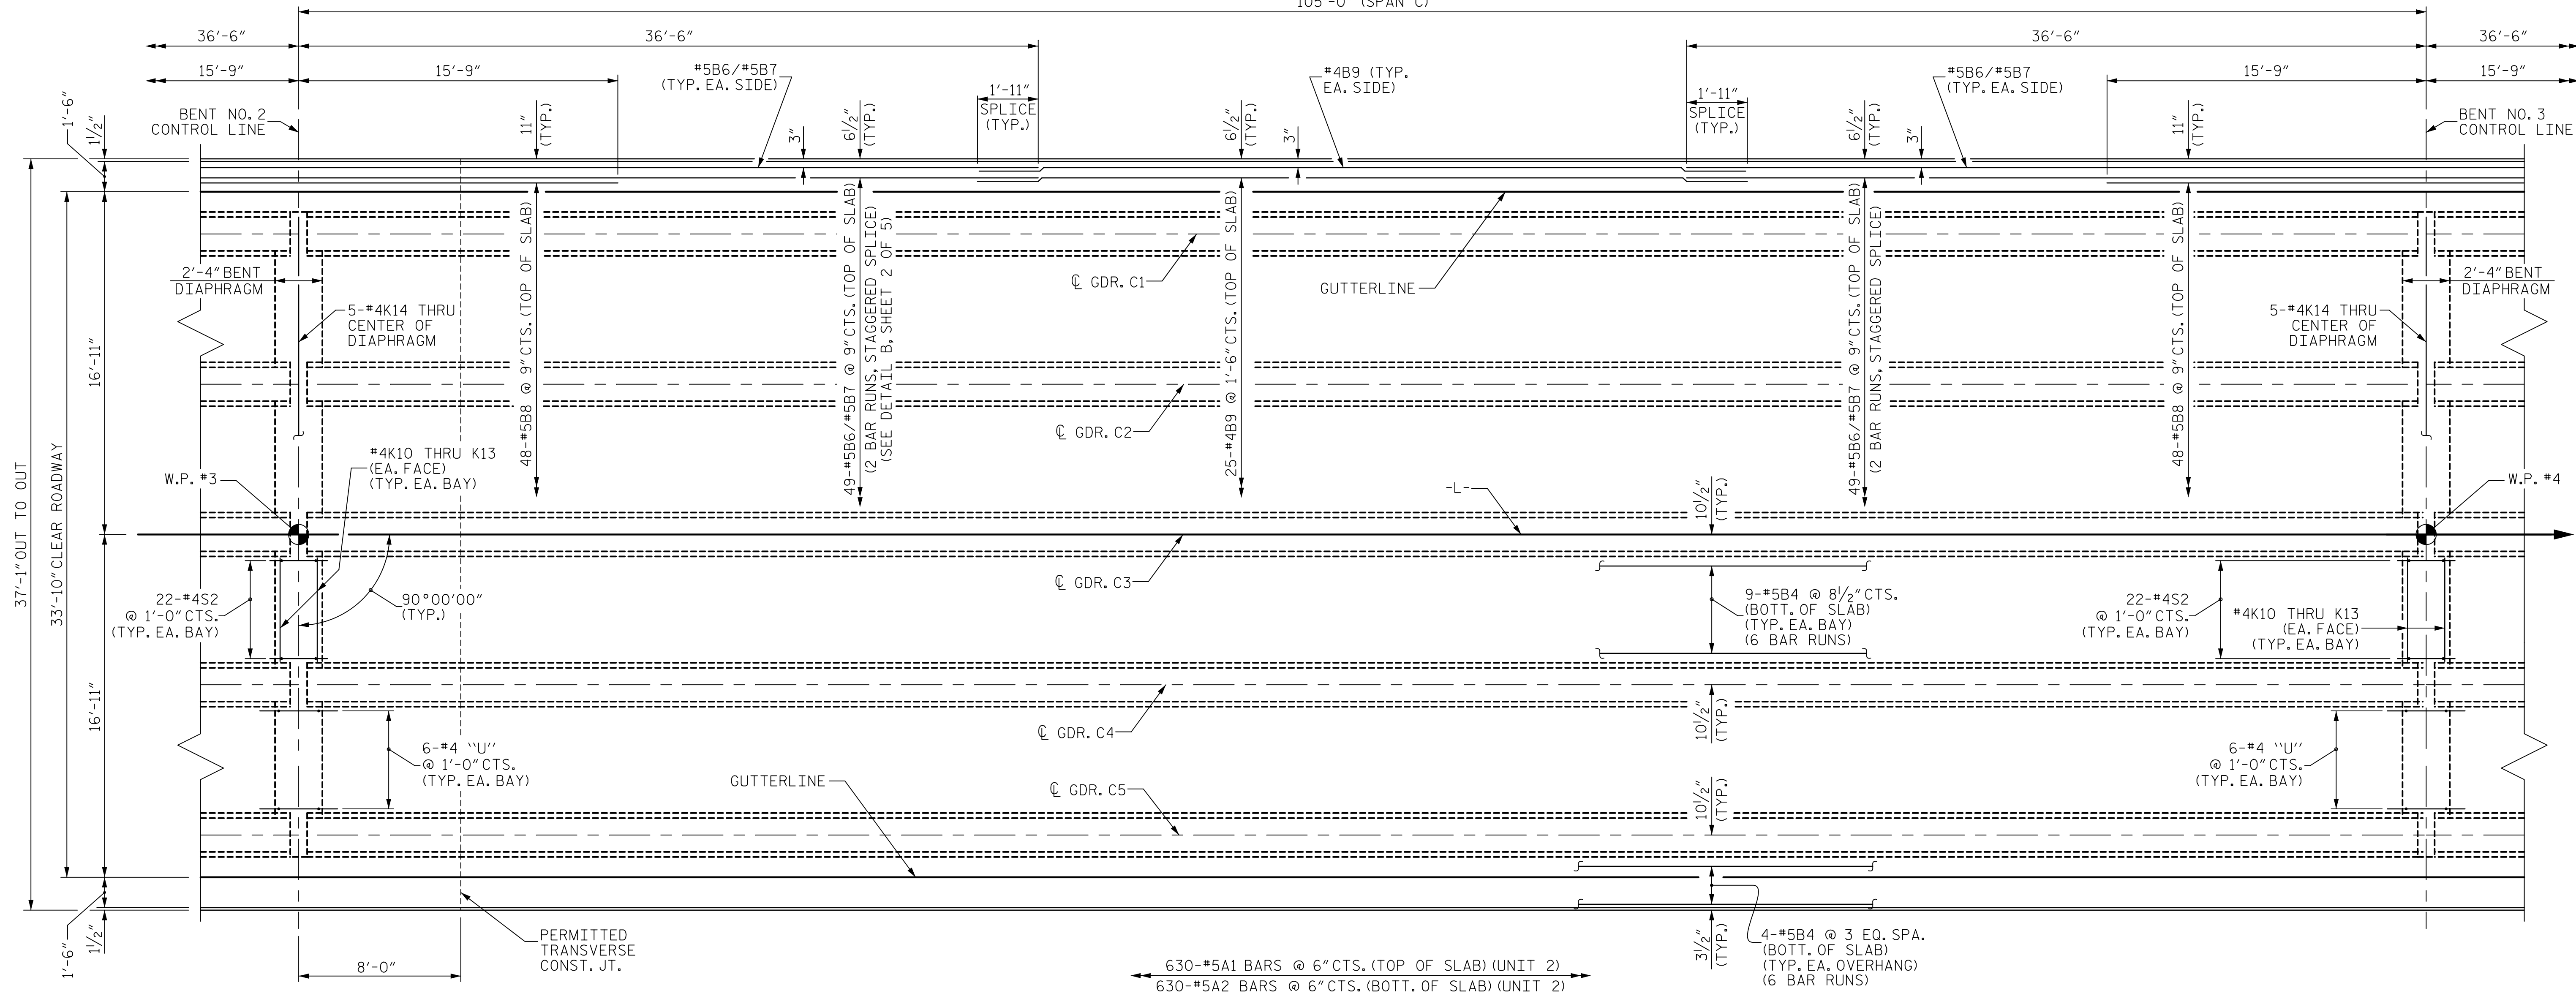

PLAN OF SPAN C

(NO PIPE DRAINS IN SPAN C)


V:\Projects\Transportation\3130-09_B4407\Structures\Final Plans\021_B-4407_SML_P503_Silagn TIME: 05:23 PM on Friday, February 05, 2021

PROJECT NO. B-4407
ANSON/STANLY COUNTY
 STATION: 32+31.61 -L-

SHEET 3 OF 5

STATE OF NORTH CAROLINA
 DEPARTMENT OF TRANSPORTATION
 RALEIGH

SUPERSTRUCTURE PLAN OF SPAN C

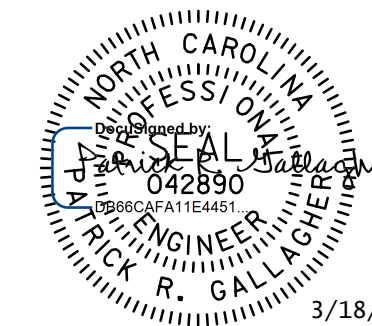

3/18/2021

V&M
Vaughn & Melton
 Consulting Engineers
 Asheville, North Carolina
 828-253-2788

Boone, NC 828-355-9933
 Tri-Cities, TN 423-467-8401
 Knoxville, TN 865-546-5800
 Spartanburg, SC 864-574-4775
 Charleston, SC 843-974-5650
 Middleboro, KY 506-248-6500
 Atlanta, GA 770-627-3590
 Raleigh, NC 919-977-9455
 Charlotte, NC 704-357-0488

Copyright © 2006 Vaughn & Melton, Inc. All Rights Reserved

DOCUMENT NOT CONSIDERED
 FINAL UNLESS ALL
 SIGNATURES COMPLETED

DWN. BY: WDC
 CHKD. BY: PRG
 DES. EGR. OF RECORD: PRG

DATE: 10/2020
 DATE: 10/2020
 DATE: 10/2020

REVISIONS						SHEET NO.
NO.	BY:	DATE:	NO.	BY:	DATE:	S-11
1			3			TOTAL SHEETS
2			4			45