


<p>SIGN NUMBER: 301,302 BACKG COLOR: Green TYPE: D COPY COLOR: White QUANTITY: 2</p> <p>SIGN WIDTH: 3'-6" HEIGHT: 1'-0" TOTAL AREA: 3.5 Sq-Ft.</p> <p>BORDER TYPE: FLUSH RECESS: 0" WIDTH: 0.75" RADII: 1.50"</p> <p>NO. Z BARS: LENGTH:</p> <p style="text-align: center;">USE NOTES: 1,2</p> <p>1. Legend and border (except those that are colored black) shall be direct applied Grade C sheeting. 2. Background shall be Grade C reflective sheeting.</p>	<table border="1" style="width: 100%; border-collapse: collapse;"> <tr> <th>SYMBOL</th> <th>X</th> <th>Y</th> <th>WID</th> <th>HT</th> </tr> <tr><td> </td><td> </td><td> </td><td> </td><td> </td></tr> <tr><td> </td><td> </td><td> </td><td> </td><td> </td></tr> <tr><td> </td><td> </td><td> </td><td> </td><td> </td></tr> <tr><td> </td><td> </td><td> </td><td> </td><td> </td></tr> <tr><td> </td><td> </td><td> </td><td> </td><td> </td></tr> <tr><td> </td><td> </td><td> </td><td> </td><td> </td></tr> </table> <p style="text-align: center;">MAT'L: 0.125" (3.2 mm) ALUMINUM</p>	SYMBOL	X	Y	WID	HT																															<p>DESIGN BY: A. HOTTENSTEIN CHECKED BY: B. HOUGH DATE: MAY 16, 2019 PROJECT ID: B-4931 LOCATION: US 258 DIV: 4</p> <div style="text-align: center; margin-top: 20px;"> <p>BORDER R=1.5" TH=0.5"</p> </div> <p style="text-align: right; font-size: small;">Spacing Factor is 1 unless specified otherwise</p>	
SYMBOL	X	Y	WID	HT	
<p>LETTER POSITIONS</p> <table border="1" style="width: 100%; border-collapse: collapse;"> <thead> <tr> <th colspan="14" style="text-align: center;">Letter spacings are to start of next letter</th> <th style="text-align: center;">Series/Size Text Length</th> </tr> <tr> <th></th> <th>T</th> <th>O</th> <th>W</th> <th>N</th> <th></th> <th>C</th> <th>R</th> <th>E</th> <th>E</th> <th>K</th> <th></th> <th></th> <th></th> <th></th> <th style="text-align: center;">D 2000 35.30</th> </tr> </thead> <tbody> <tr> <td></td> <td>0.35</td> <td>3.34</td> <td>3.73</td> <td>4.59</td> <td>2.74</td> <td>4.10</td> <td>3.58</td> <td>3.79</td> <td>3.34</td> <td>3.34</td> <td>2.74</td> <td>0.35</td> <td></td> <td></td> <td></td> </tr> <tr><td> </td><td> </td><td> </td><td> </td><td> </td><td> </td><td> </td><td> </td><td> </td><td> </td><td> </td><td> </td><td> </td><td> </td><td> </td><td> </td></tr> <tr><td> </td><td> </td><td> </td><td> </td><td> </td><td> </td><td> </td><td> </td><td> </td><td> </td><td> </td><td> </td><td> </td><td> </td><td> </td><td> </td></tr> <tr><td> </td><td> </td><td> </td><td> </td><td> </td><td> </td><td> </td><td> </td><td> </td><td> </td><td> </td><td> </td><td> </td><td> </td><td> </td><td> </td></tr> <tr><td> </td><td> </td><td> </td><td> </td><td> </td><td> </td><td> </td><td> </td><td> </td><td> </td><td> </td><td> </td><td> </td><td> </td><td> </td><td> </td></tr> <tr><td> </td><td> </td><td> </td><td> </td><td> </td><td> </td><td> </td><td> </td><td> </td><td> </td><td> </td><td> </td><td> </td><td> </td><td> </td><td> </td></tr> <tr><td> </td><td> </td><td> </td><td> </td><td> </td><td> </td><td> </td><td> </td><td> </td><td> </td><td> </td><td> </td><td> </td><td> </td><td> </td><td> </td></tr> </tbody> </table>			Letter spacings are to start of next letter														Series/Size Text Length		T	O	W	N		C	R	E	E	K					D 2000 35.30		0.35	3.34	3.73	4.59	2.74	4.10	3.58	3.79	3.34	3.34	2.74	0.35	
Letter spacings are to start of next letter														Series/Size Text Length	
	T	O	W	N		C	R	E	E	K					D 2000 35.30	
	0.35	3.34	3.73	4.59	2.74	4.10	3.58	3.79	3.34	3.34	2.74	0.35	
<p>FILENAME: B4931 Sign Face Layout NORTH CAROLINA D.O.T. SIGN DETAIL</p>	


SYSTEM\$\$\$\$
 DGN\$\$\$\$
 USERNAME\$\$\$\$

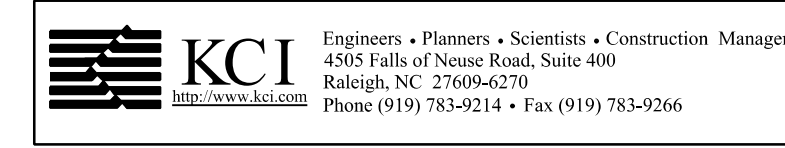

APPROVED: _____
 DATE: 2/4/2020

SEAL

**DOCUMENT NOT CONSIDERED FINAL
UNLESS ALL SIGNATURES COMPLETED**

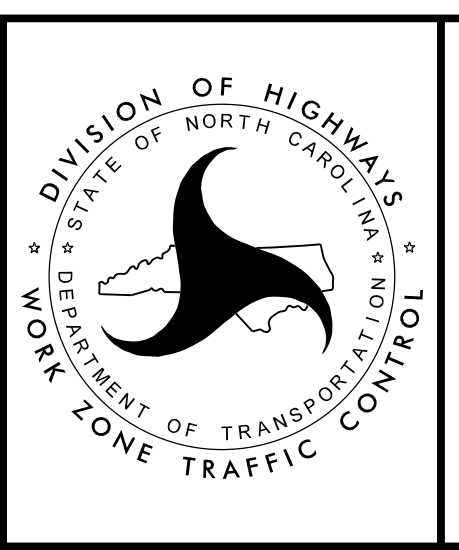

SIGN DESIGNS