



UTILITIES BY OTHERS

NOTE:
 ALL PROPOSED UTILITY WORK SHOWN ON THIS SHEET WILL BE DONE BY OTHERS. NO PAYMENT WILL BE MADE TO THE CONTRACTOR FOR PROPOSED UTILITY WORK SHOWN ON THIS SHEET.

ROBERT EARL WOOTEN, ET. AL.
 DB 1122 PG 50
 PLAT CABINET 2 SLIDE 129A

END STATE TIP PROJECT B-4931
 -L- POT STA 21+51.00

BEGIN STATE TIP PROJECT B-4931
 -L- POT STA 12+45.00

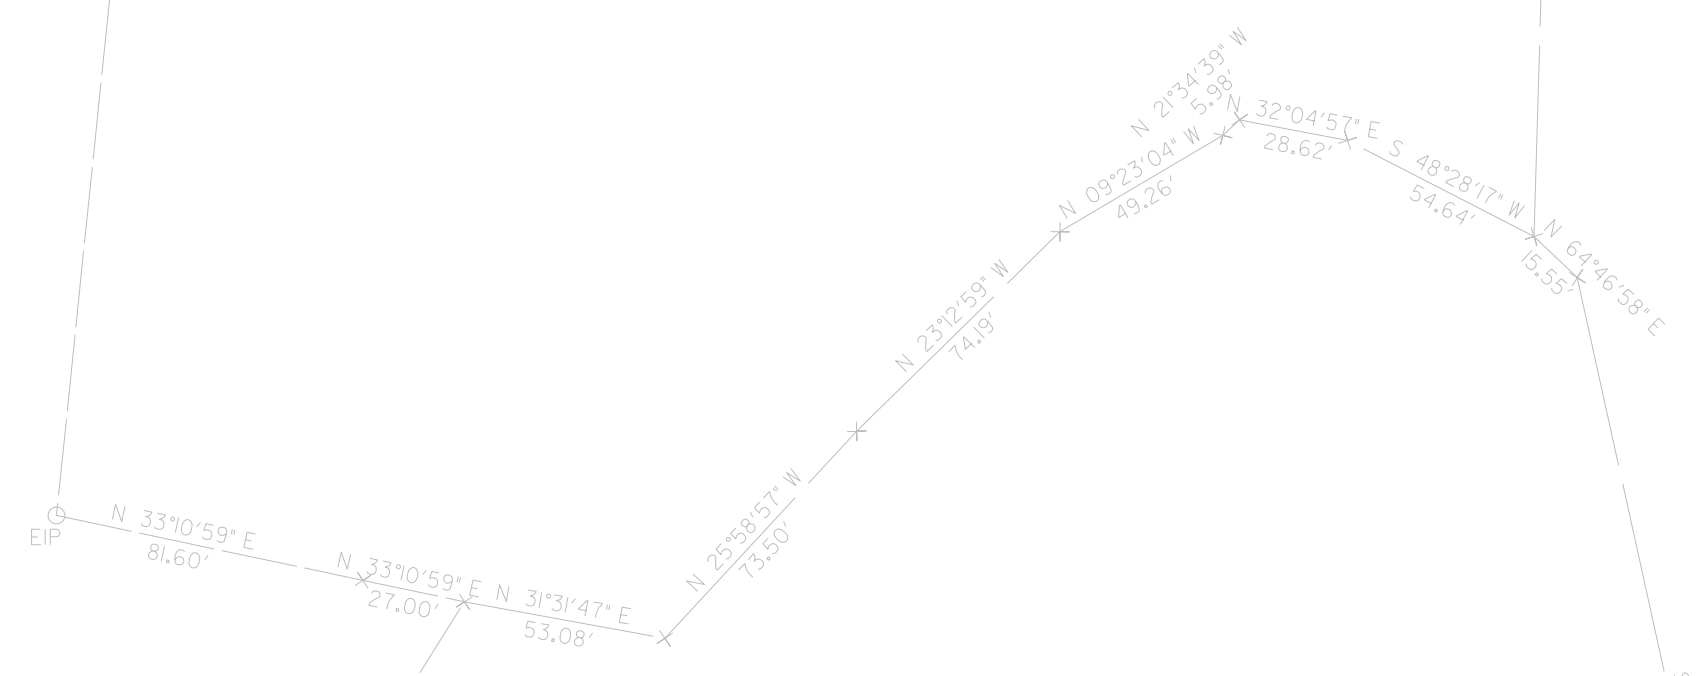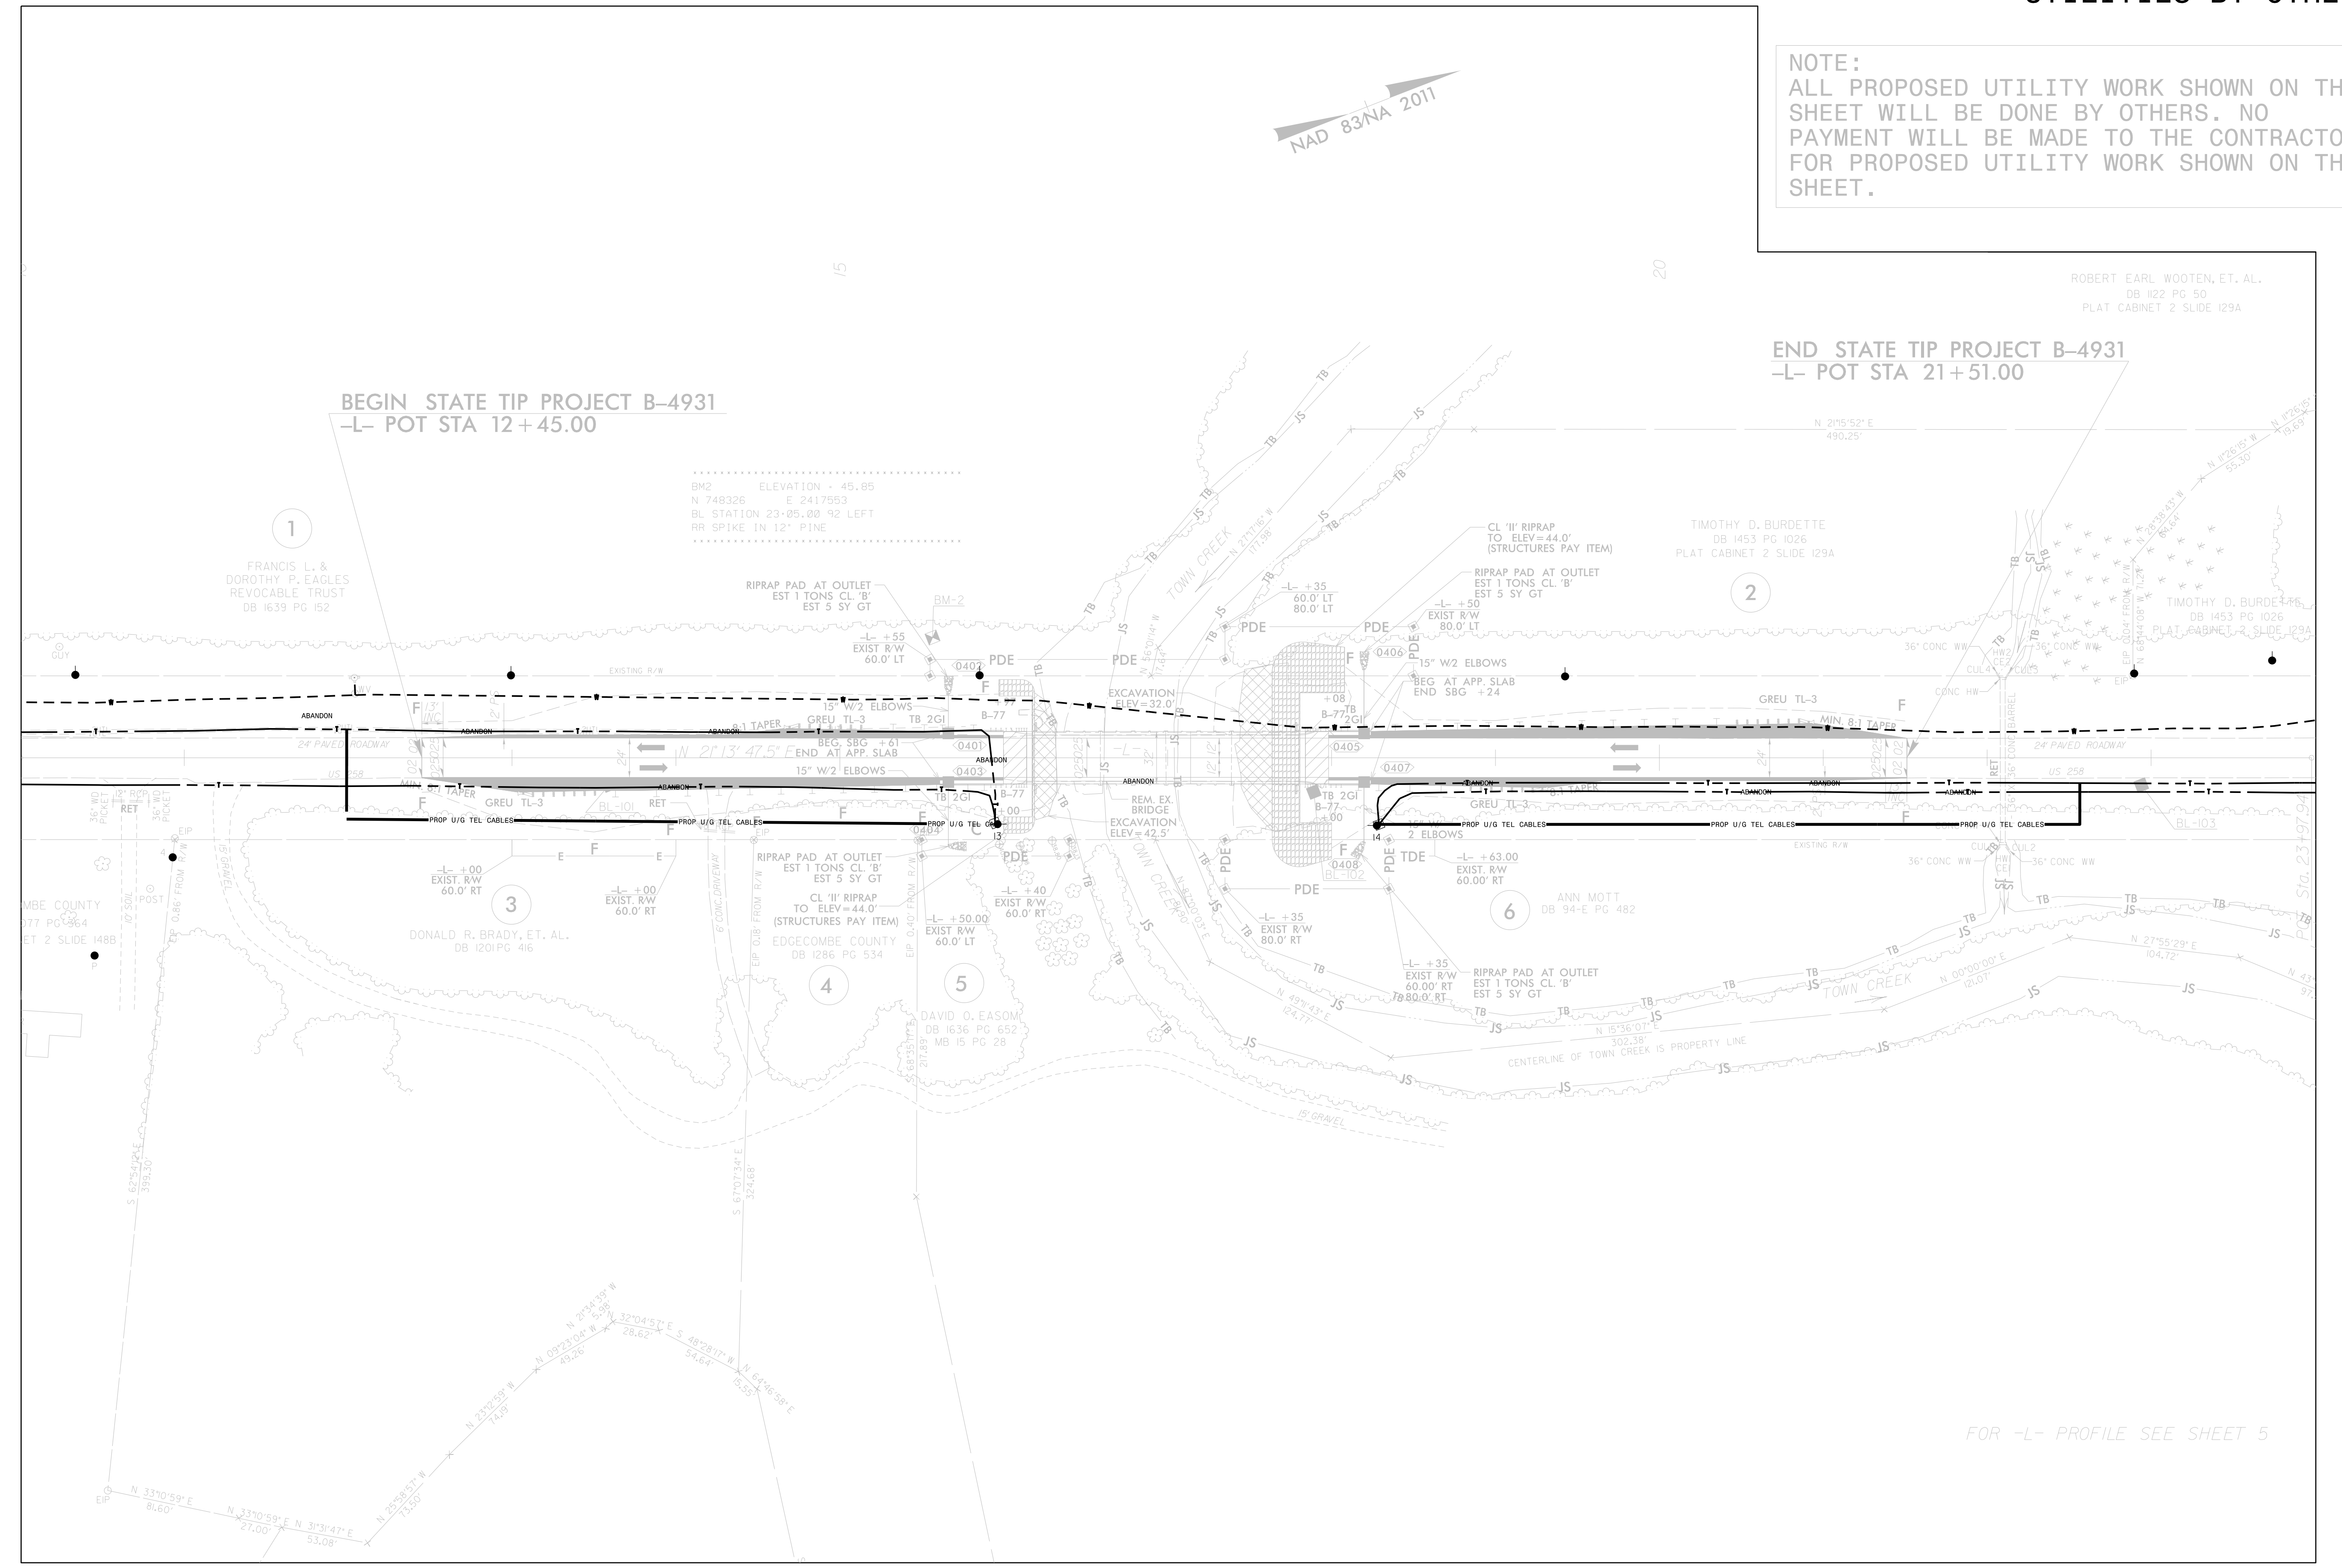

FOR -L- PROFILE SEE SHEET 5

8/17/99

C:\AN-2000\B01245.19 B-4931\Utilities\B-4931_UT_U0P01.dgn
 2016/05/08 10:55:33
 USER:NAME