


6/23/16

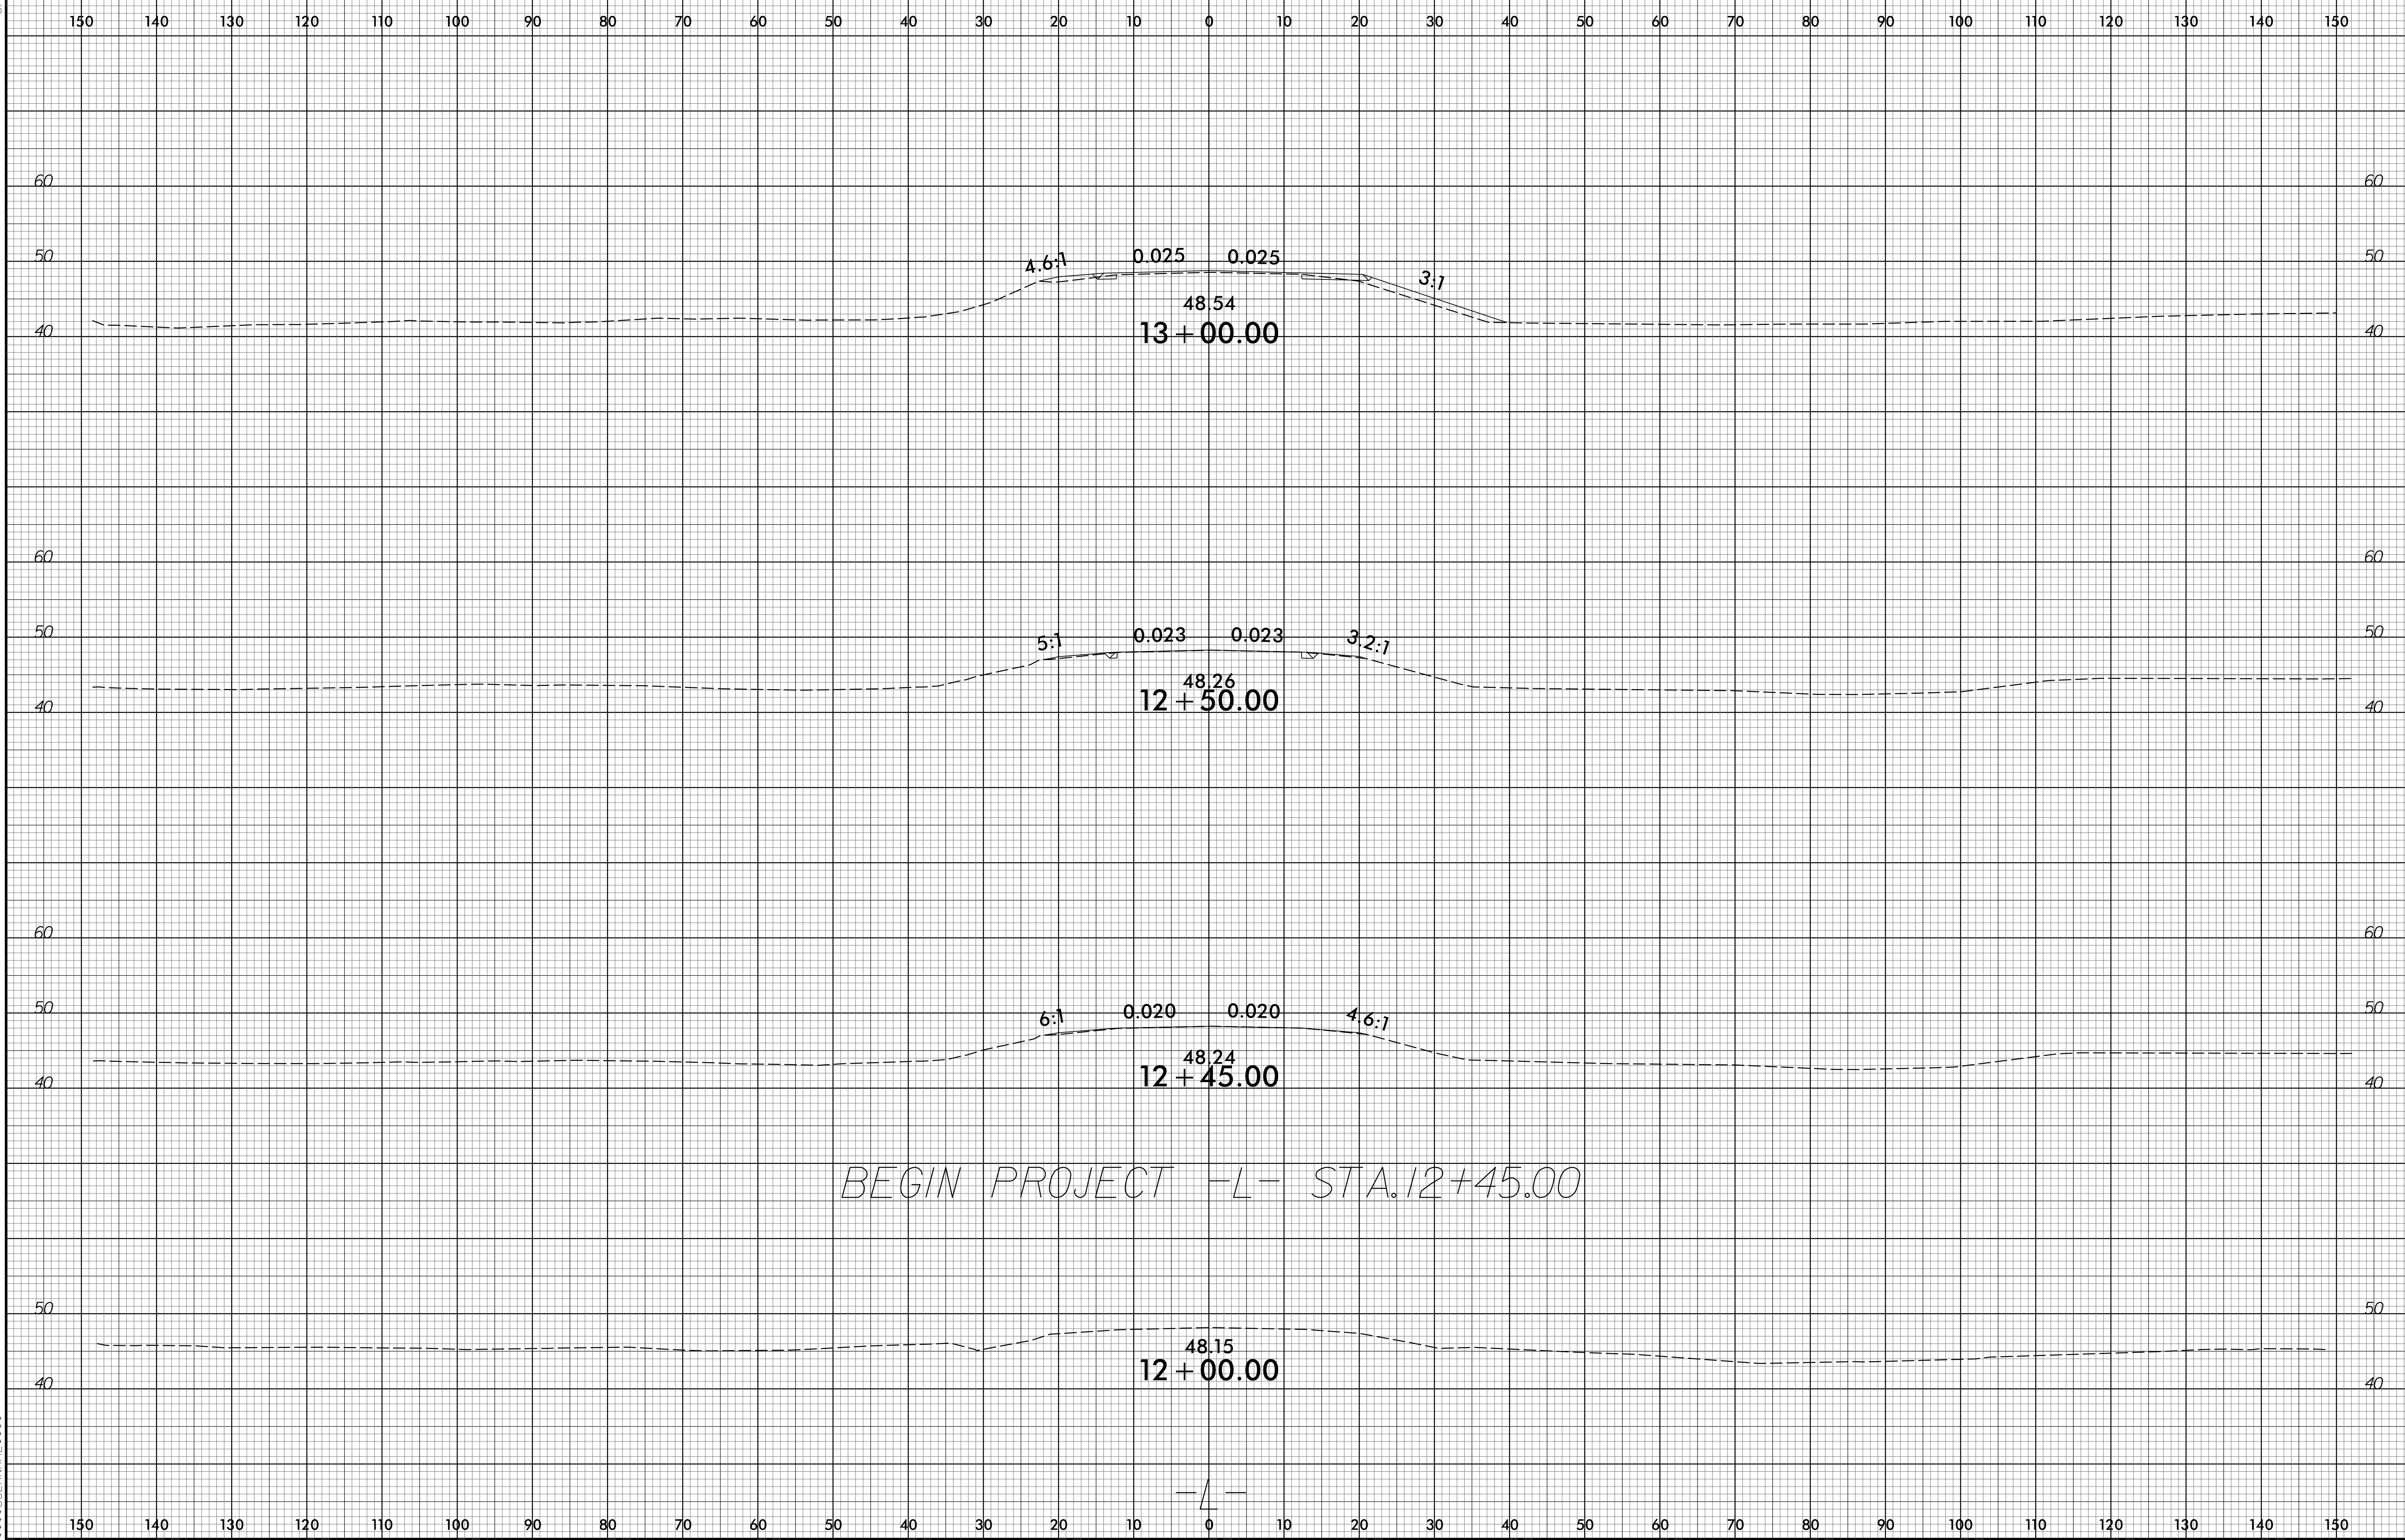

23-FEB-2020 16:47
M:\2018\2E180194519 B-4931\Roadway\CorridorModeling\B-4931_Rdy_xpl.dgn
\$\$\$\$\$USEFILENAME\$\$\$\$\$

150 140 130 120 110 100 90 80 70 60 50 40 30 20 10 0 10 20 30 40 50 60 70 80 90 100 110 120 130 140 150

60 60

50 50

40 40

60 60

50 50

40 40

60 60

50 50

40 40

50 50

40 40

150 140 130 120 110 100 90 80 70 60 50 40 30 20 10 0 10 20 30 40 50 60 70 80 90 100 110 120 130 140 150

BEGIN PROJECT -L- STA. 12+45.00

48.54
13+00.00

48.26
12+50.00

48.24
12+45.00

48.15
12+00.00

