


6/23/16

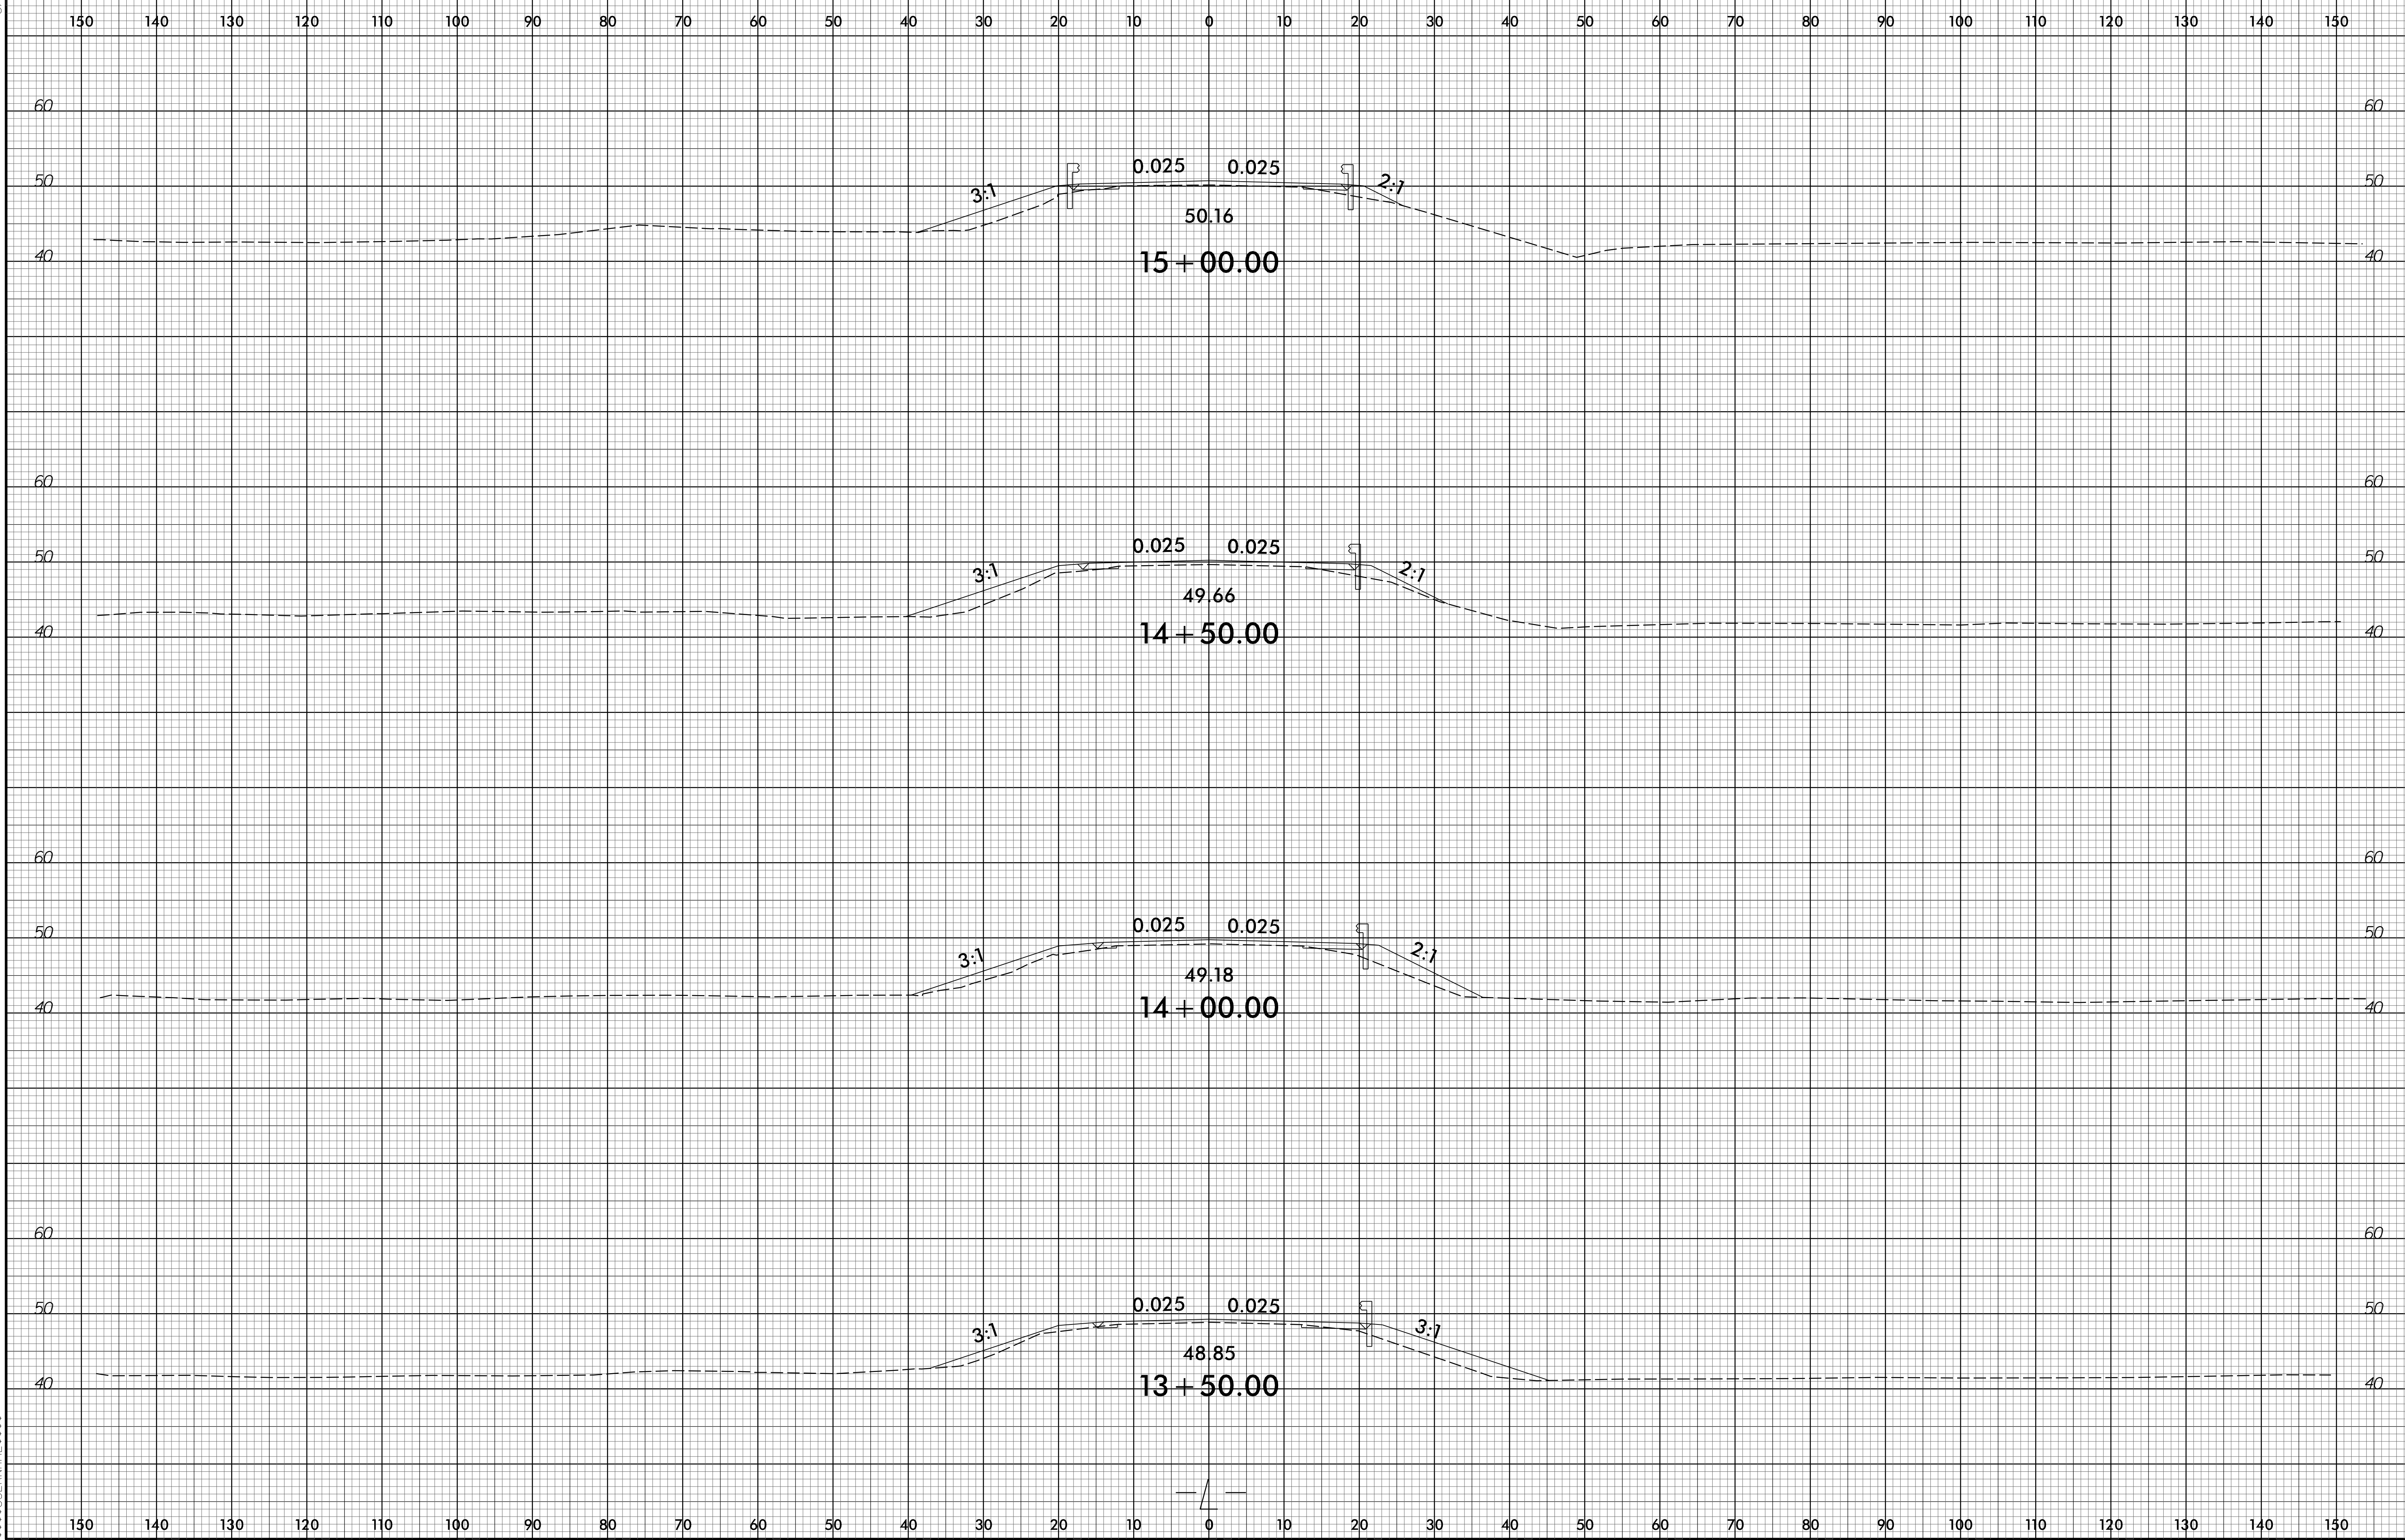

23-FEB-2020 16:47
M:\2018\2E180194519 B-4931\Roadway\CorridorModeling\B-4931_Rdy_xpl.dgn
\$\$\$\$\$USEFILENAME\$\$\$\$\$