

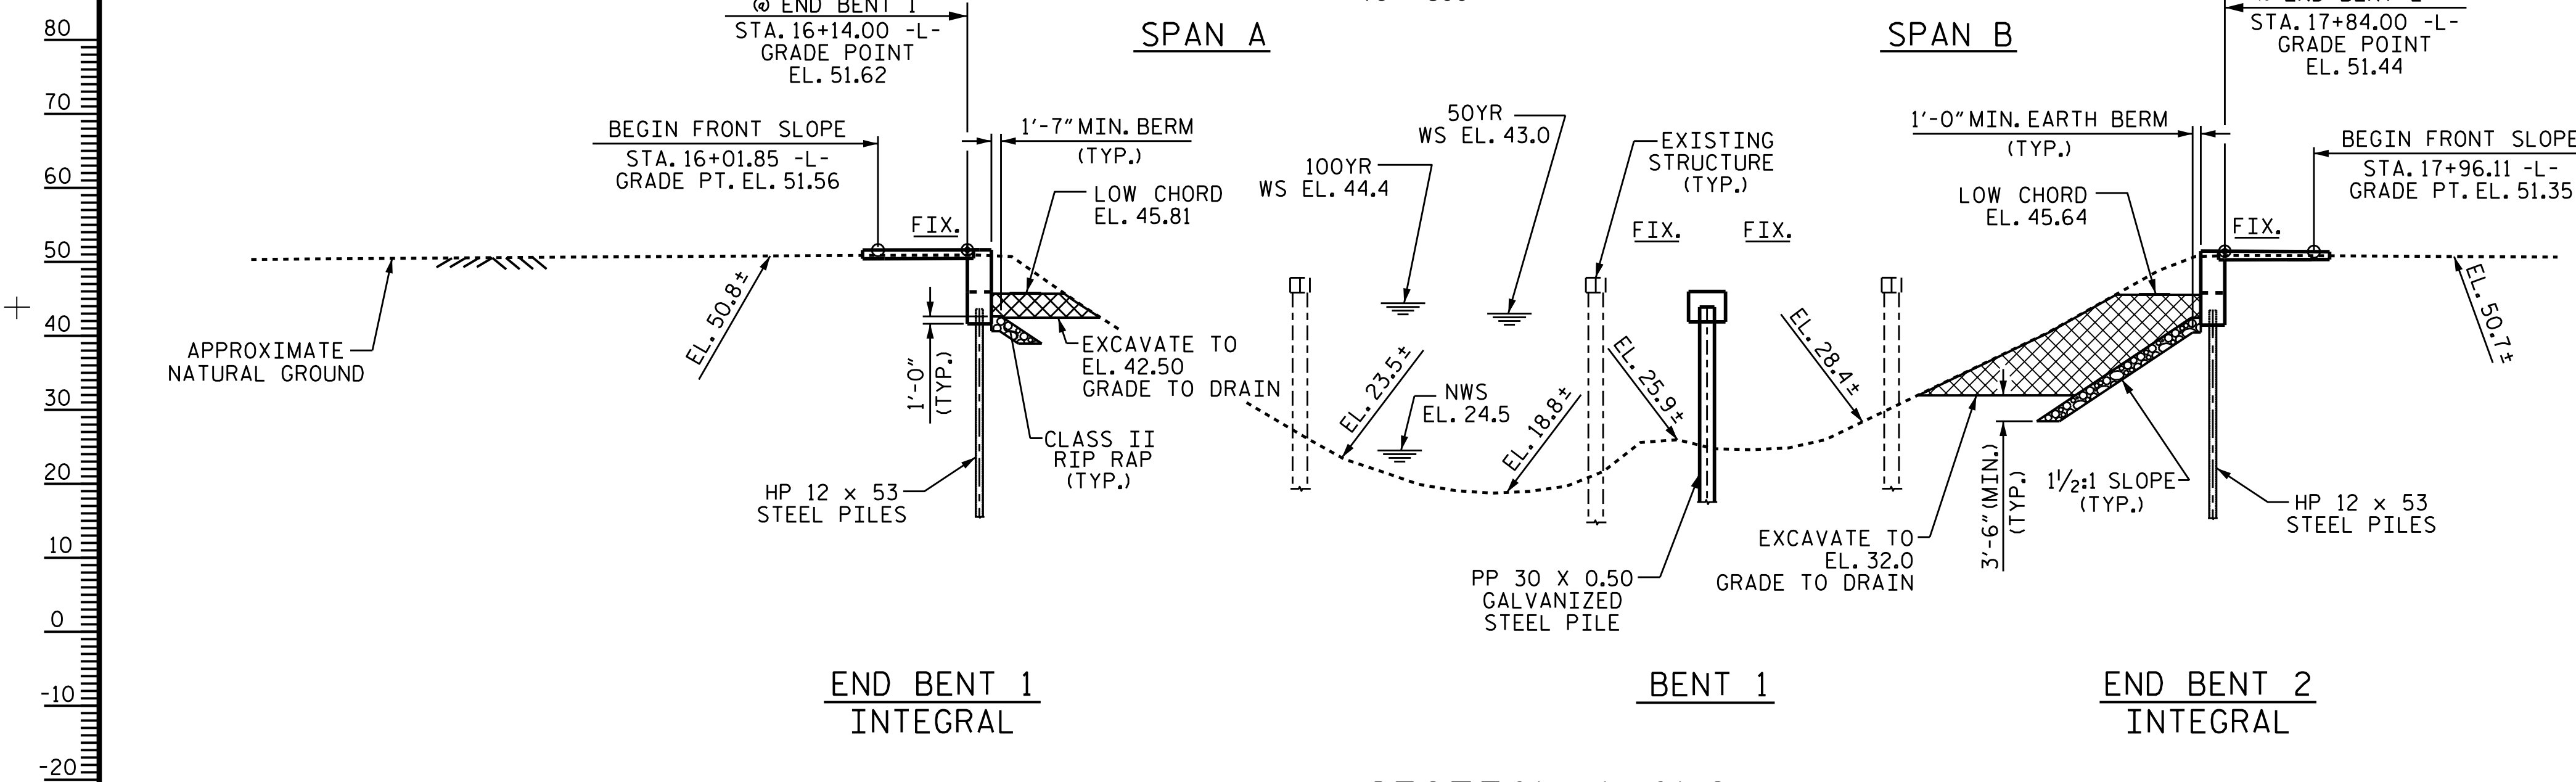


GRADE DATA
 (+)0.9737% (-)0.9730%
 PI STA. 16+82.50 -L-
 EL. = 52.50
 VC = 300'

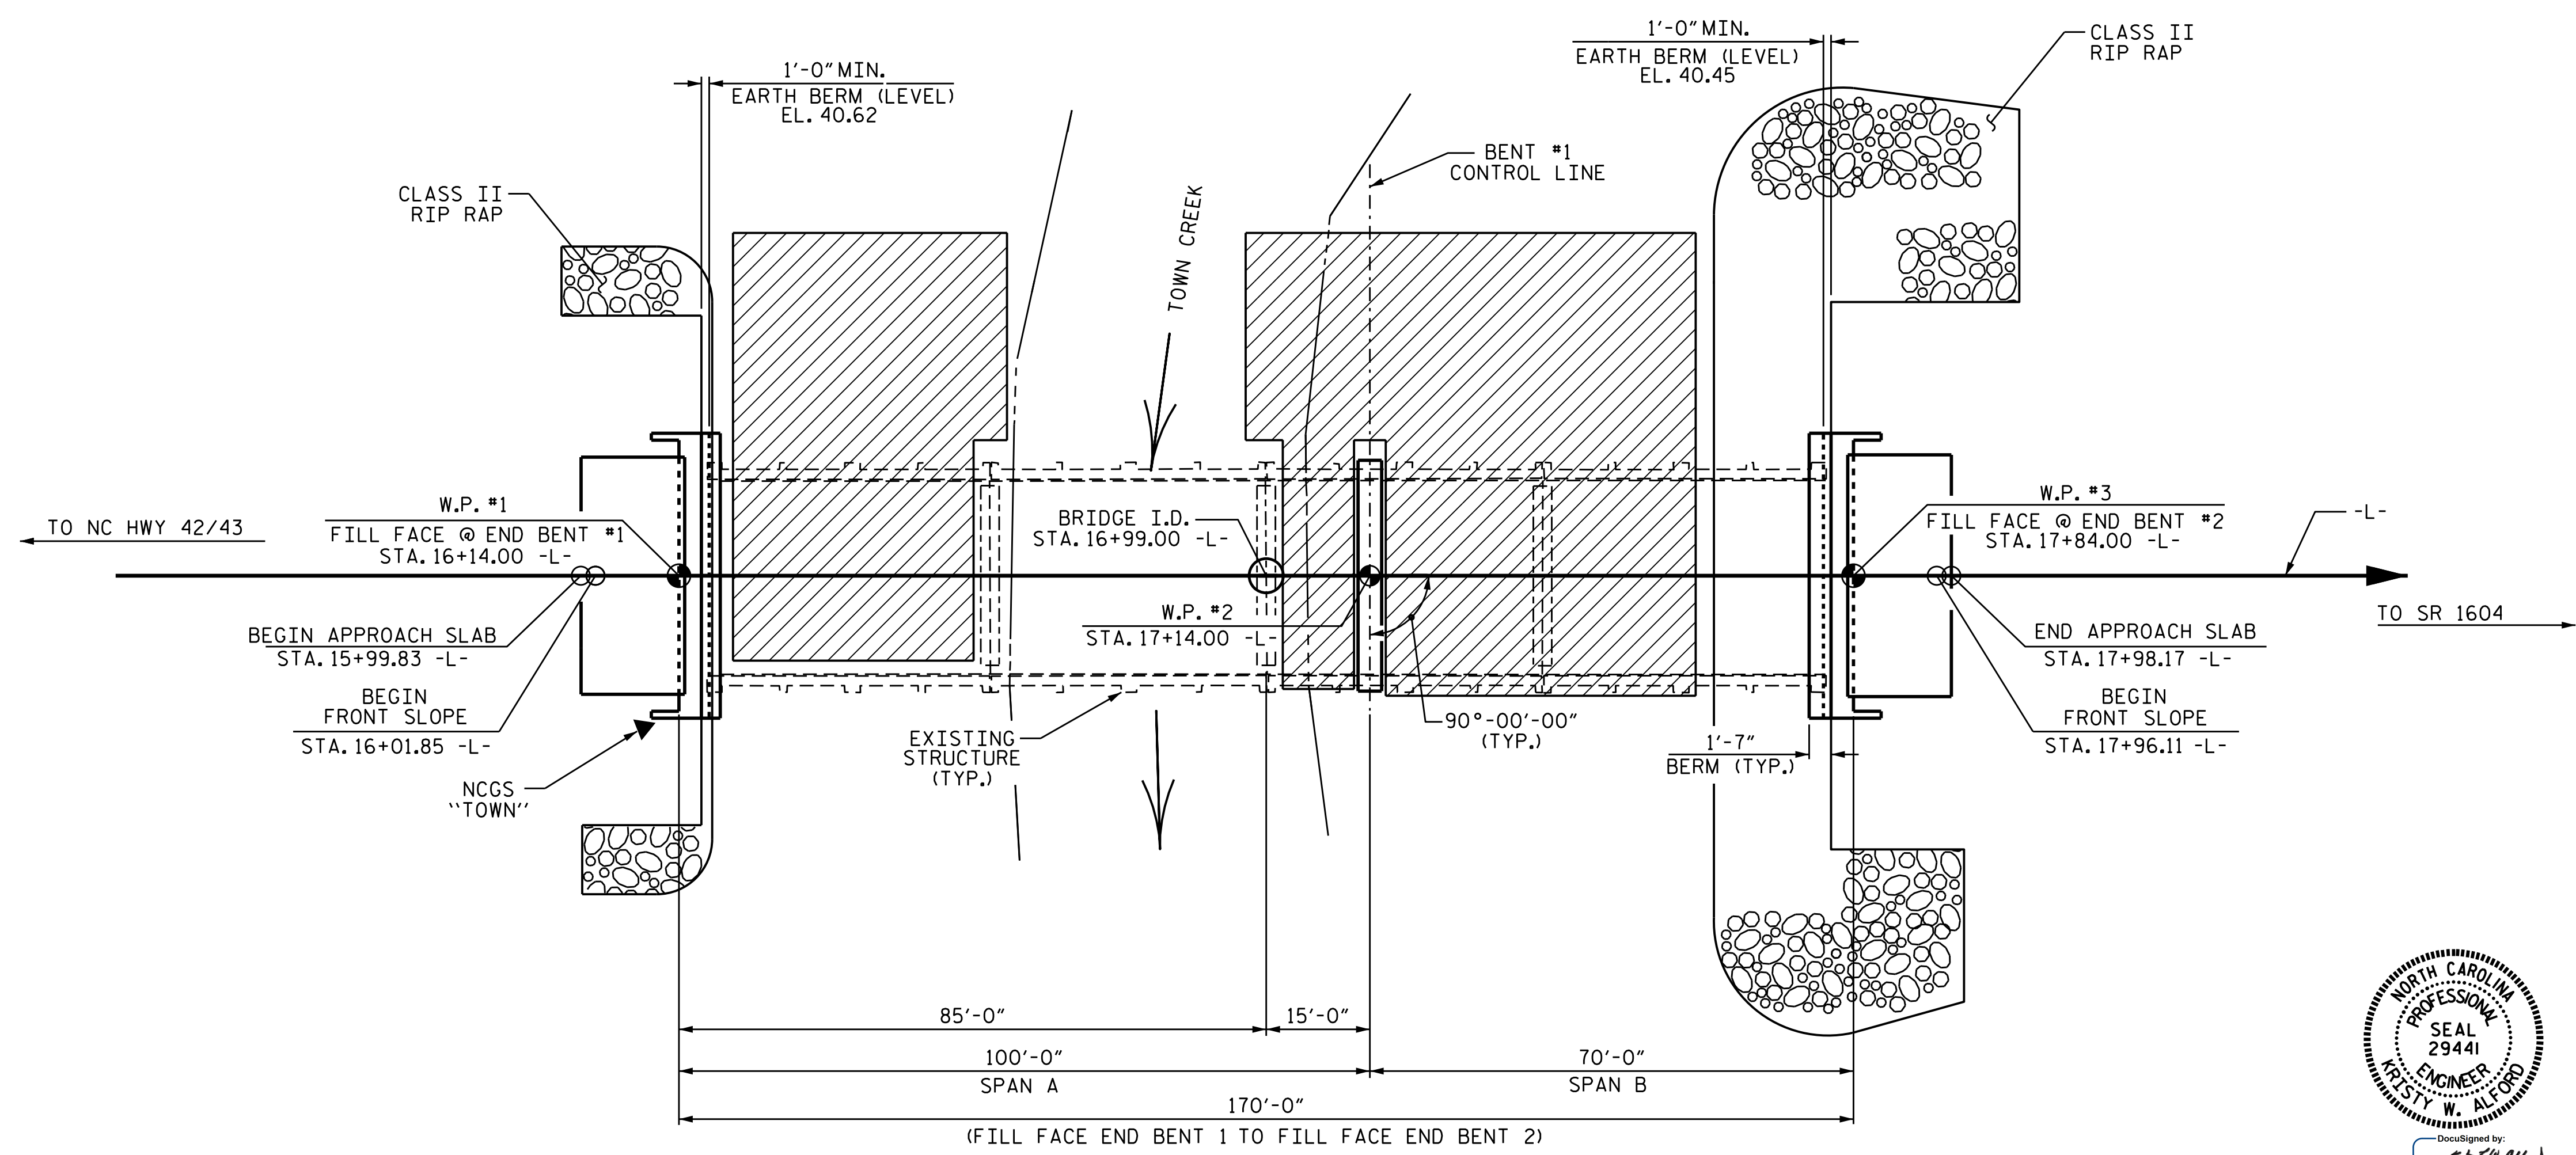

TEMPORARY ACCESS
 UNCLASSIFIED STRUCTURE EXCAVATION



I HEREBY CERTIFY THESE PLANS ARE THE AS-BUILT PLANS

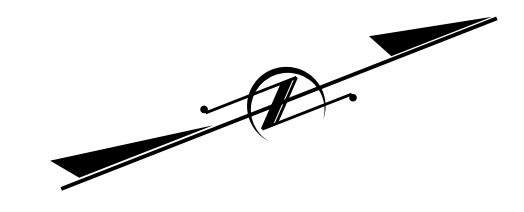

PROJECT NO. B-4931
EDGEcombe COUNTY
 STATION: 16+99.00 -L-
 SHEET 1 OF 3 REPLACES BRIDGE #22

STATE OF NORTH CAROLINA
 DEPARTMENT OF TRANSPORTATION
 RALEIGH

GENERAL DRAWING
 BRIDGE OVER TOWN CREEK
 ON US 258 BETWEEN
 NC 42/43 AND SR 1604

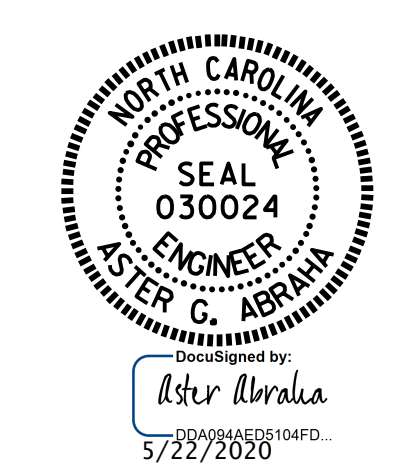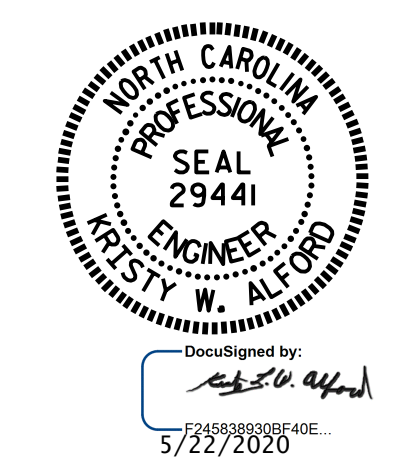

REVISIONS				SHEET NO.	
NO.	BY:	DATE:	NO.	BY:	DATE:
1			3		
2			4		

TOTAL SHEETS: 30

DRAWN BY : M.M. AHMED DATE : 02/20
 CHECKED BY : S. WANCE DATE : 02/20
 DESIGN ENGINEER OF RECORD: M.M. AHMED DATE : 09/19

DOCUMENT NOT CONSIDERED FINAL UNLESS ALL SIGNATURES COMPLETED