

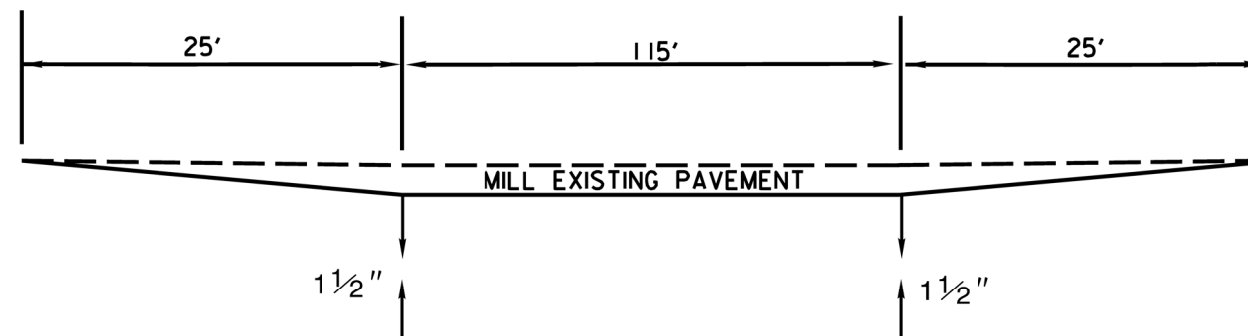



PATCHING EXISTING PAVEMENT
MILLING TO BE PERFORMED PRIOR TO PATCHING

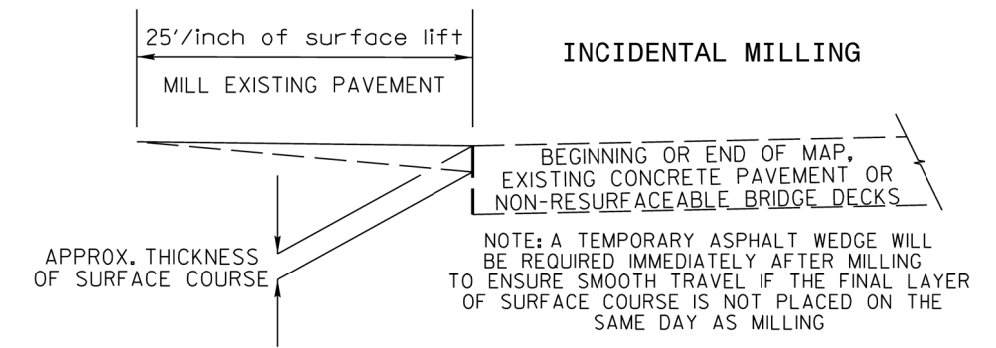

MILLING DETAIL FOR MAP #2 SR 1970, NORTHBROOK DR.
*MILL & FILL 1 1/2" EXISTING PAVEMENT AT PEDESTRIAN CROSSING AT APPROXIMATELY STA 34+35 TO MAINTAIN ADA COMPLIANCE AND NO SIDEWALK OVERLAY.
MILL 0" TO 1 1/2" IN 25' AT BEGINNING OF SIDEWALK. CONTINUE 1 1/2" MILL AND FILL 115'. MILL 1 1/2" TO 0" BACK TO EXSITING PAVEMENT.

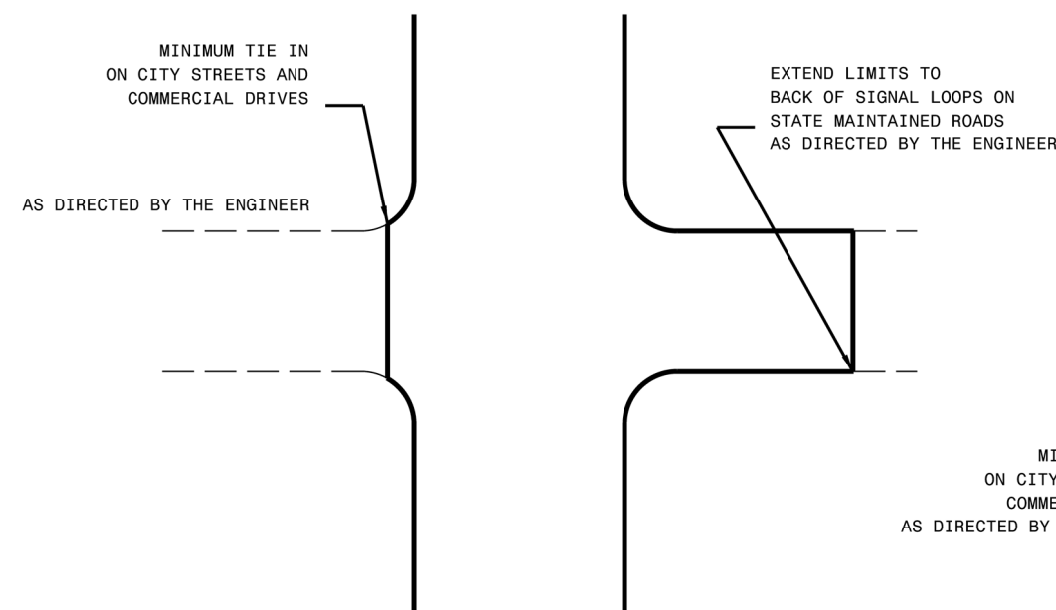

DETAIL OF PROJECT LIMITS AT SIGNALIZED Y LINES

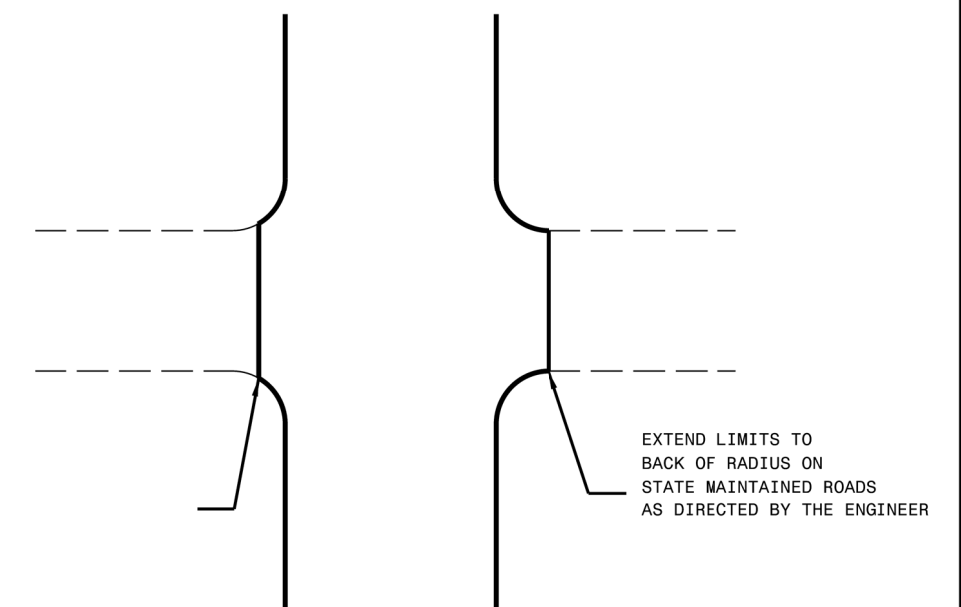

DETAIL OF PROJECT LIMITS AT UNSIGNALIZED Y LINES

14
 13
 12
 11
 10
 9
 8
 7
 6
 5
 4
 3
 2
 1