


PAY LIMITS FOR 2 OR 3 CURB RAMPS
(CALCULATE BASED ON NUMBER OF
SETS OF TRUNCATED DOMES)

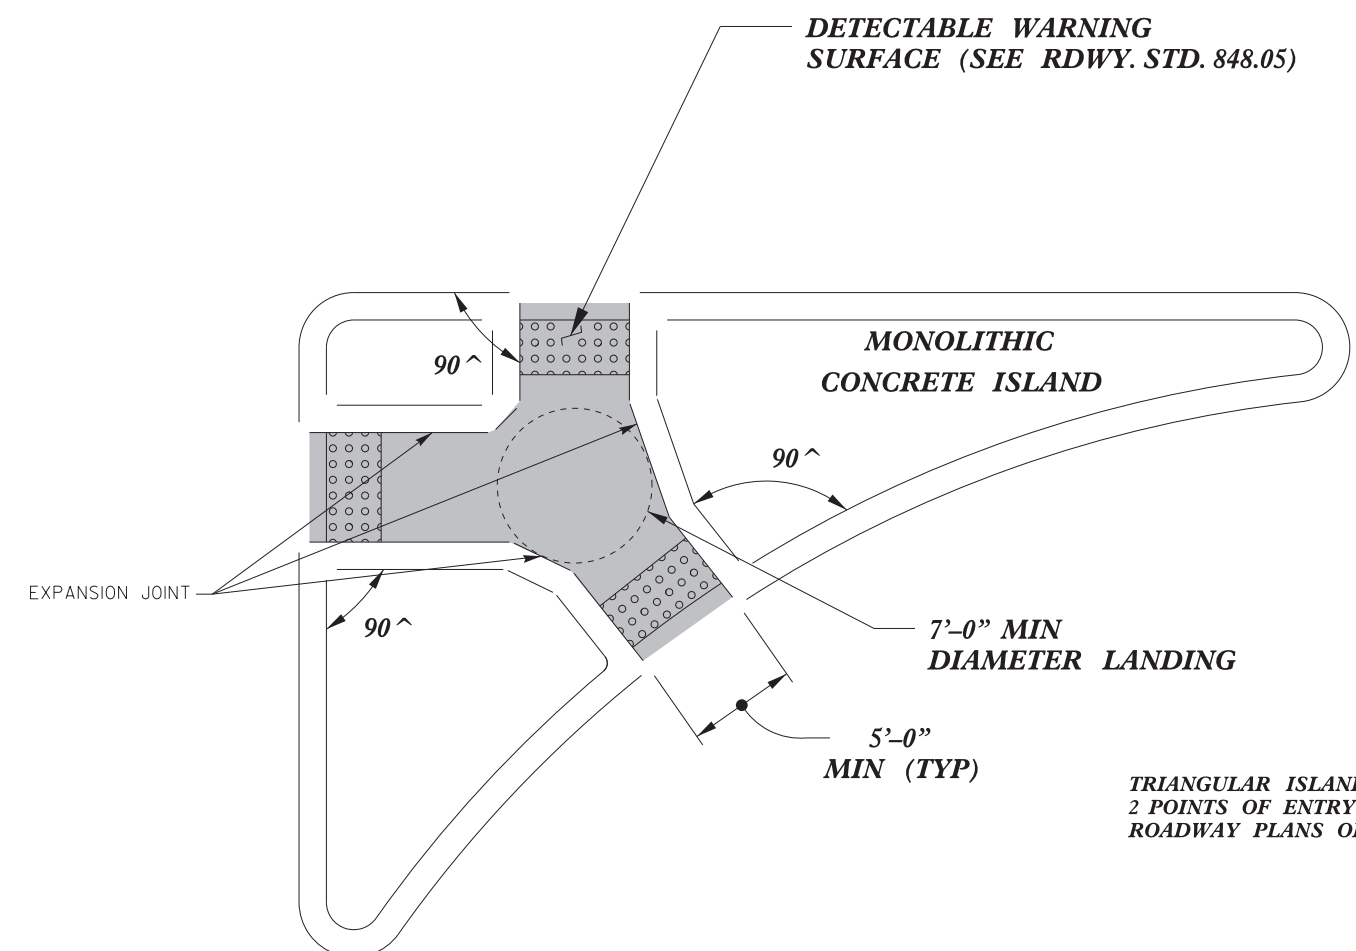

DETECTABLE WARNING
SURFACE (SEE RDWY. STD. 848.05)


MONOLITHIC
CONCRETE ISLAND

7'-0" MIN
DIAMETER LANDING

5'-0"
MIN (TYP)

TRIANGULAR ISLANDS MAY BE CONSTRUCTED WITH ONLY
2 POINTS OF ENTRY AND EXIT AS SHOWN IN THE
ROADWAY PLANS OR AS DIRECTED BY THE ENGINEER.


**TRIANGULAR ISLAND
WITH CUT THROUGH
TYPE 6**

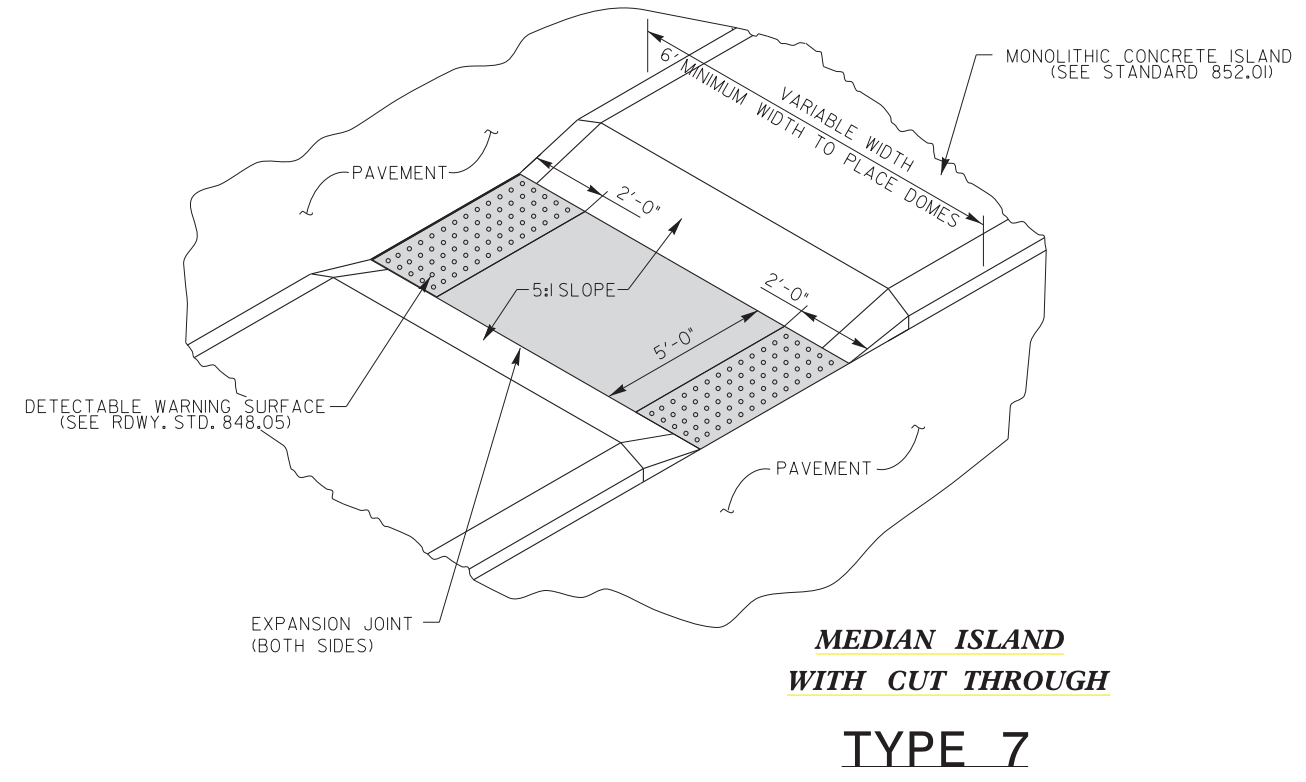

MONOLITHIC CONCRETE ISLAND
(SEE STANDARD 852.0)

DETECTABLE WARNING SURFACE
(SEE RDWY. STD. 848.05)

**MEDIAN ISLAND
WITH CUT THROUGH
TYPE 7**

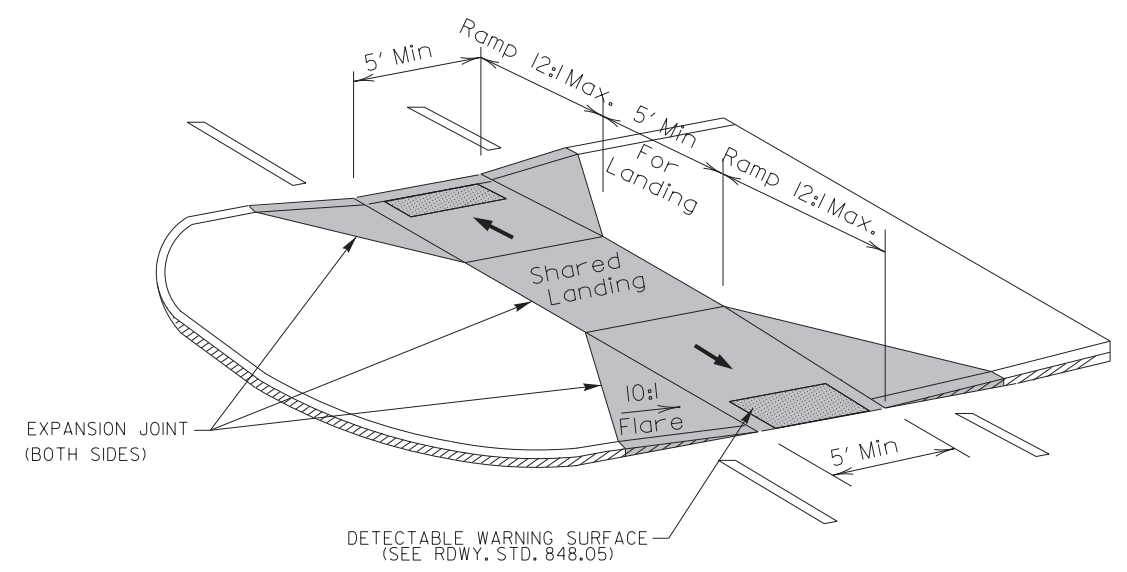

EXPANSION JOINT
(BOTH SIDES)

DETECTABLE WARNING SURFACE
(SEE RDWY. STD. 848.05)

**MEDIAN ISLAND
CURB RAMPS
TYPE 8**

1/8/2020

DOCUMENT NOT CONSIDERED FINAL
UNLESS ALL SIGNATURES COMPLETED

CONTRACT STANDARDS
AND DEVELOPMENT UNIT
Office 919-707-6950 FAX 919-250-4119

CURB RAMPS
Median or Turn Lane Islands

ORIGINAL BY: J.S. HOWERTON DATE: 7/7/11
MODIFIED BY: DATE:
CHECKED BY: DATE:
FILE SPEC. sids/2012CurbRamp/CurbRampDetails.dgn



Prepared by:
J.S. Howerton
873F3D17DCDC45F...

5/14/99
\$\$\$\$\$SYTIME\$\$\$\$\$
\$\$\$\$\$CON\$\$\$\$\$
\$\$\$\$\$USERNAME\$\$\$\$\$