


TIP NO.	SHEET NO.
	SIGN-1
APPROVED: _____	
DATE: _____	
SEAL	
<small>DocuSigned by: Frances Gallagher</small>	
<small>2/26/2021</small>	
<b>DOCUMENT NOT CONSIDERED FINAL UNLESS ALL SIGNATURES COMPLETED</b>	

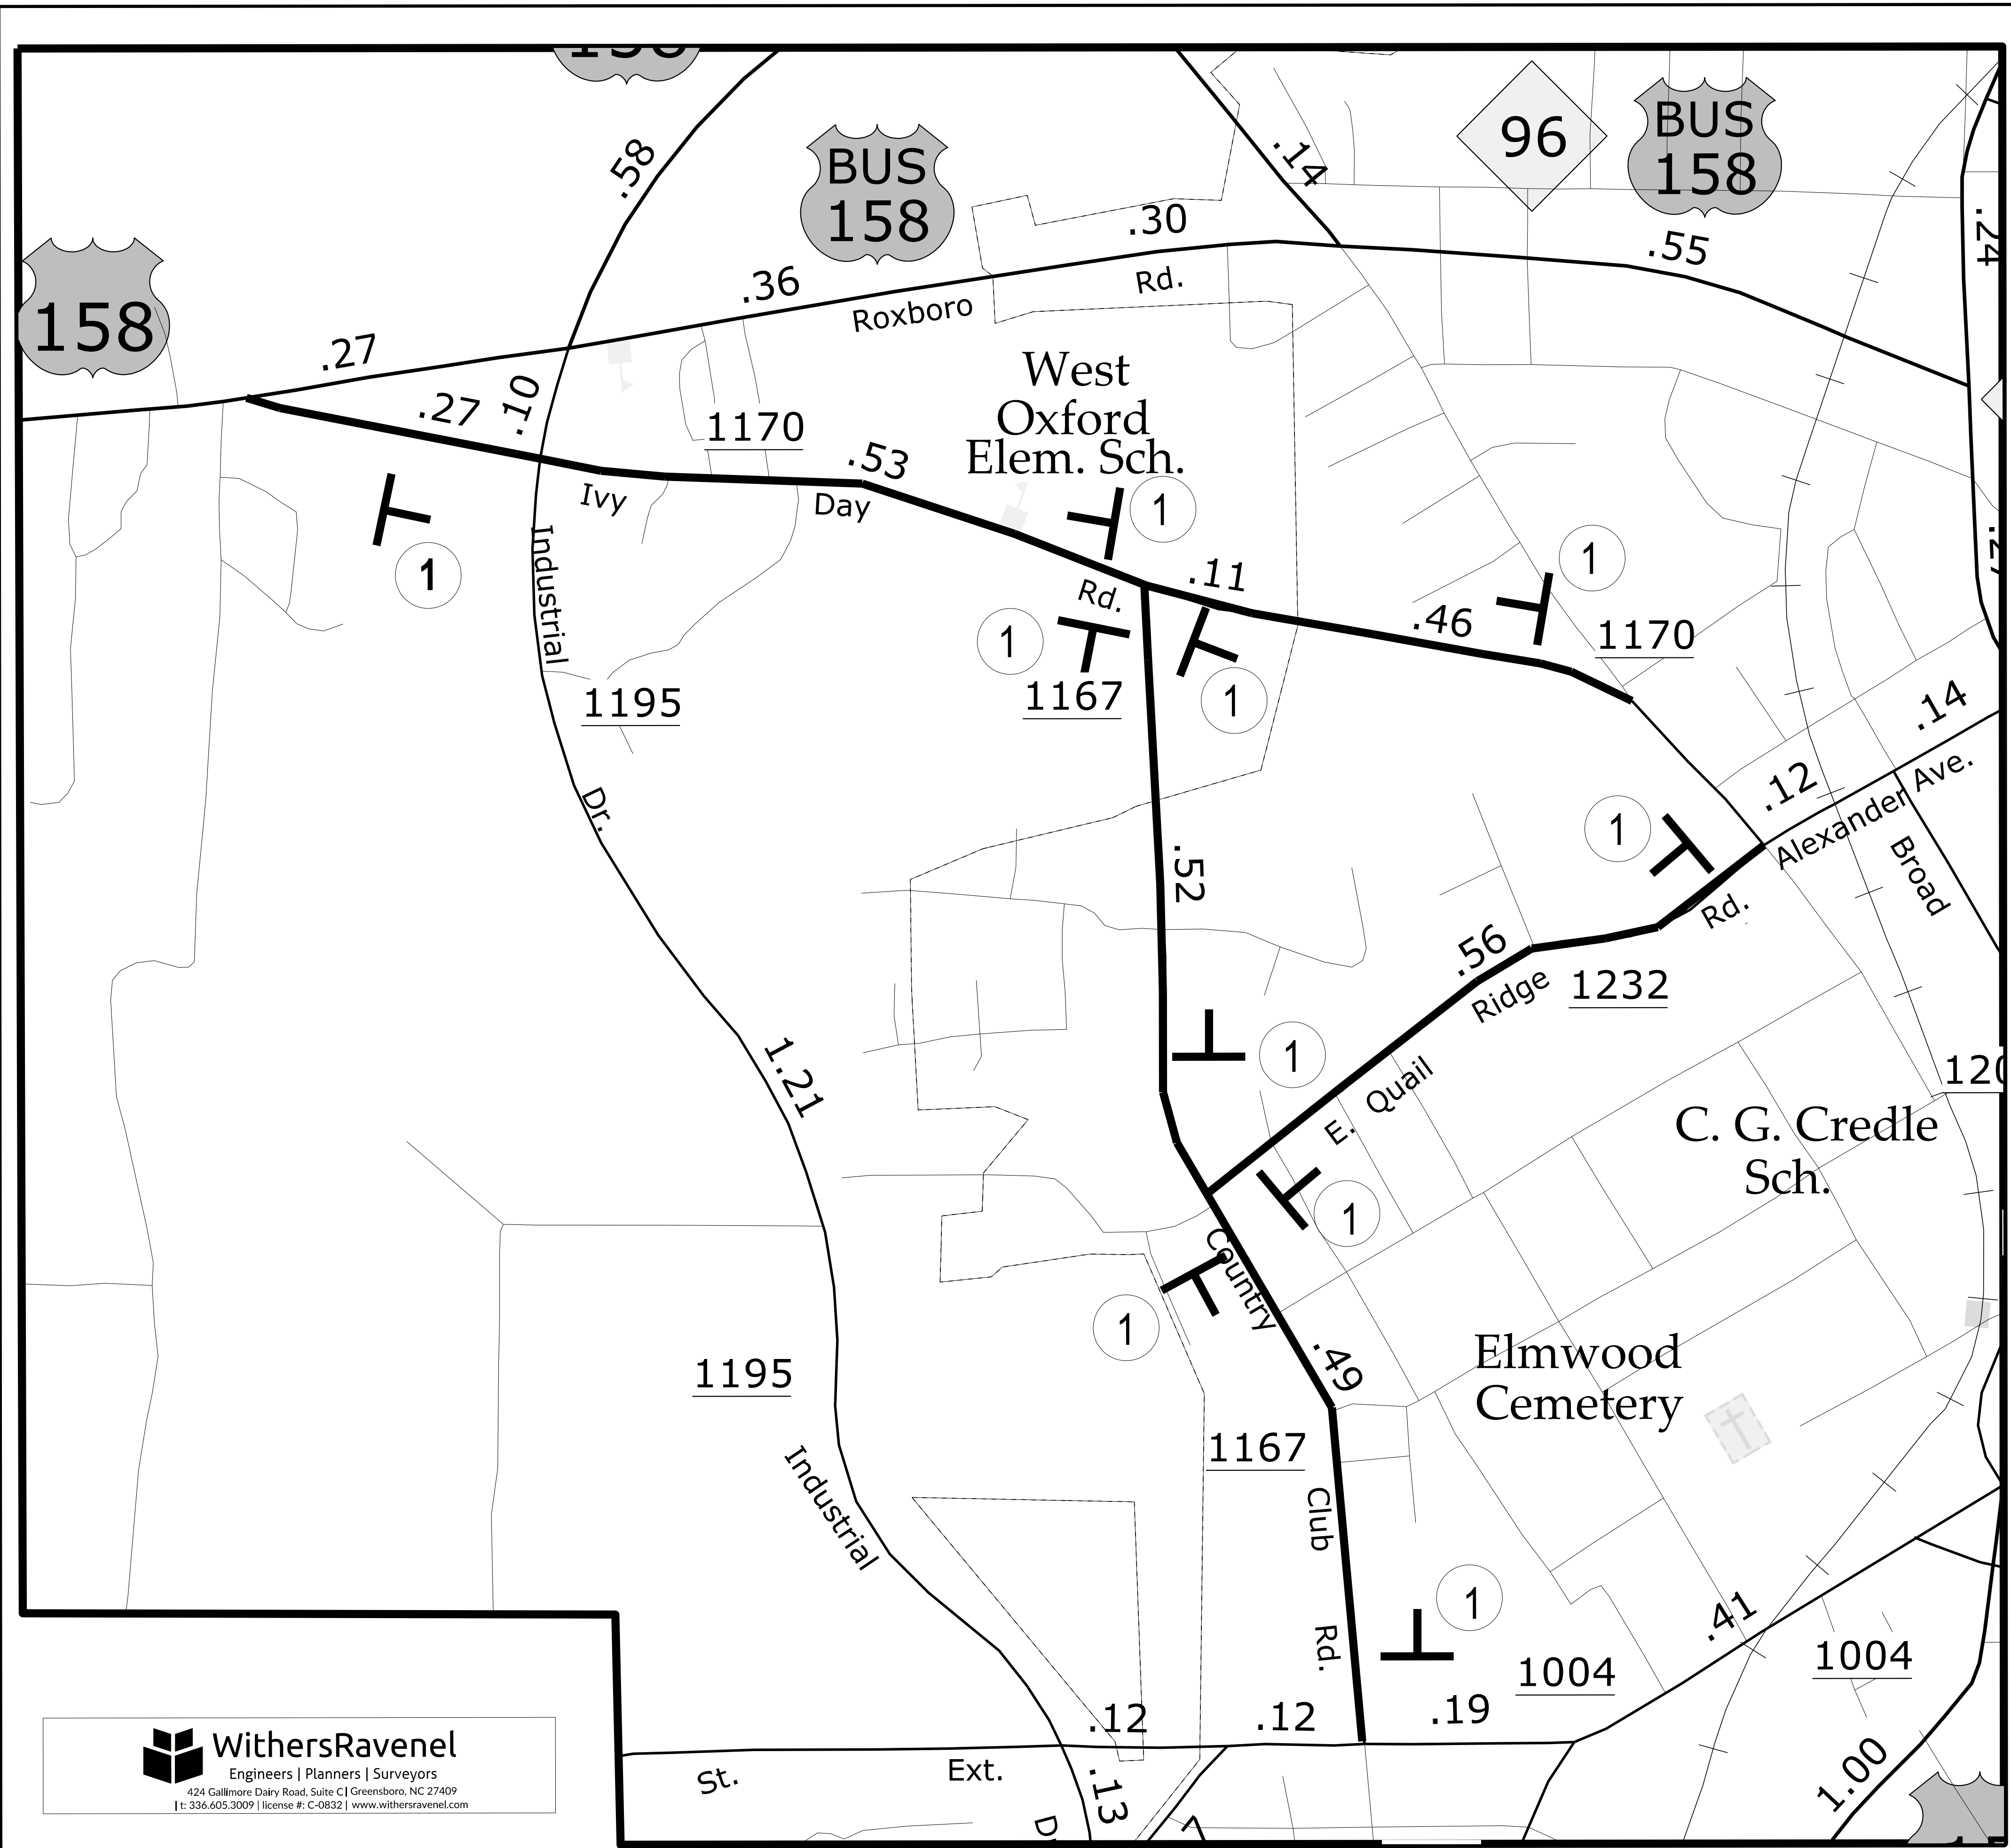

QTY REQUIRED - 10 EA.

1

NOTE: SIGNS SHALL BE PLACED NO MORE THAN 50' BEYOND ALIGNMENT CHANGE.

**SIGN NOTES:**

1. WHEN NOT STATIONED OR DIMENSIONED ON PLANS, TYPE E SIGNS SHALL BE FIELD LOCATED BY ENGINEER.
2. ALL SIGNS SHALL MEET NCDOT AND MUTCD STANDARDS.

**WithersRavenel**  
Engineers | Planners | Surveyors  
424 Gallimore Dairy Road, Suite C | Greensboro, NC 27409  
| t: 336.605.3009 | license #: C-0832 | www.withersravenel.com

**SIGN INSTALLATION  
DETAIL**

10/14/2020  
 K:\15-0340\150346-11-2017 Powell\Bill Construction Phase Svcs\CAD\Pavement Marking Plan\PM DTL\_8.dgn  
 User: tbrrown