



5/14/20

PROJECT REFERENCE NO.	SHEET NO.
U-5887	2B-1
ROADWAY DESIGN ENGINEER	

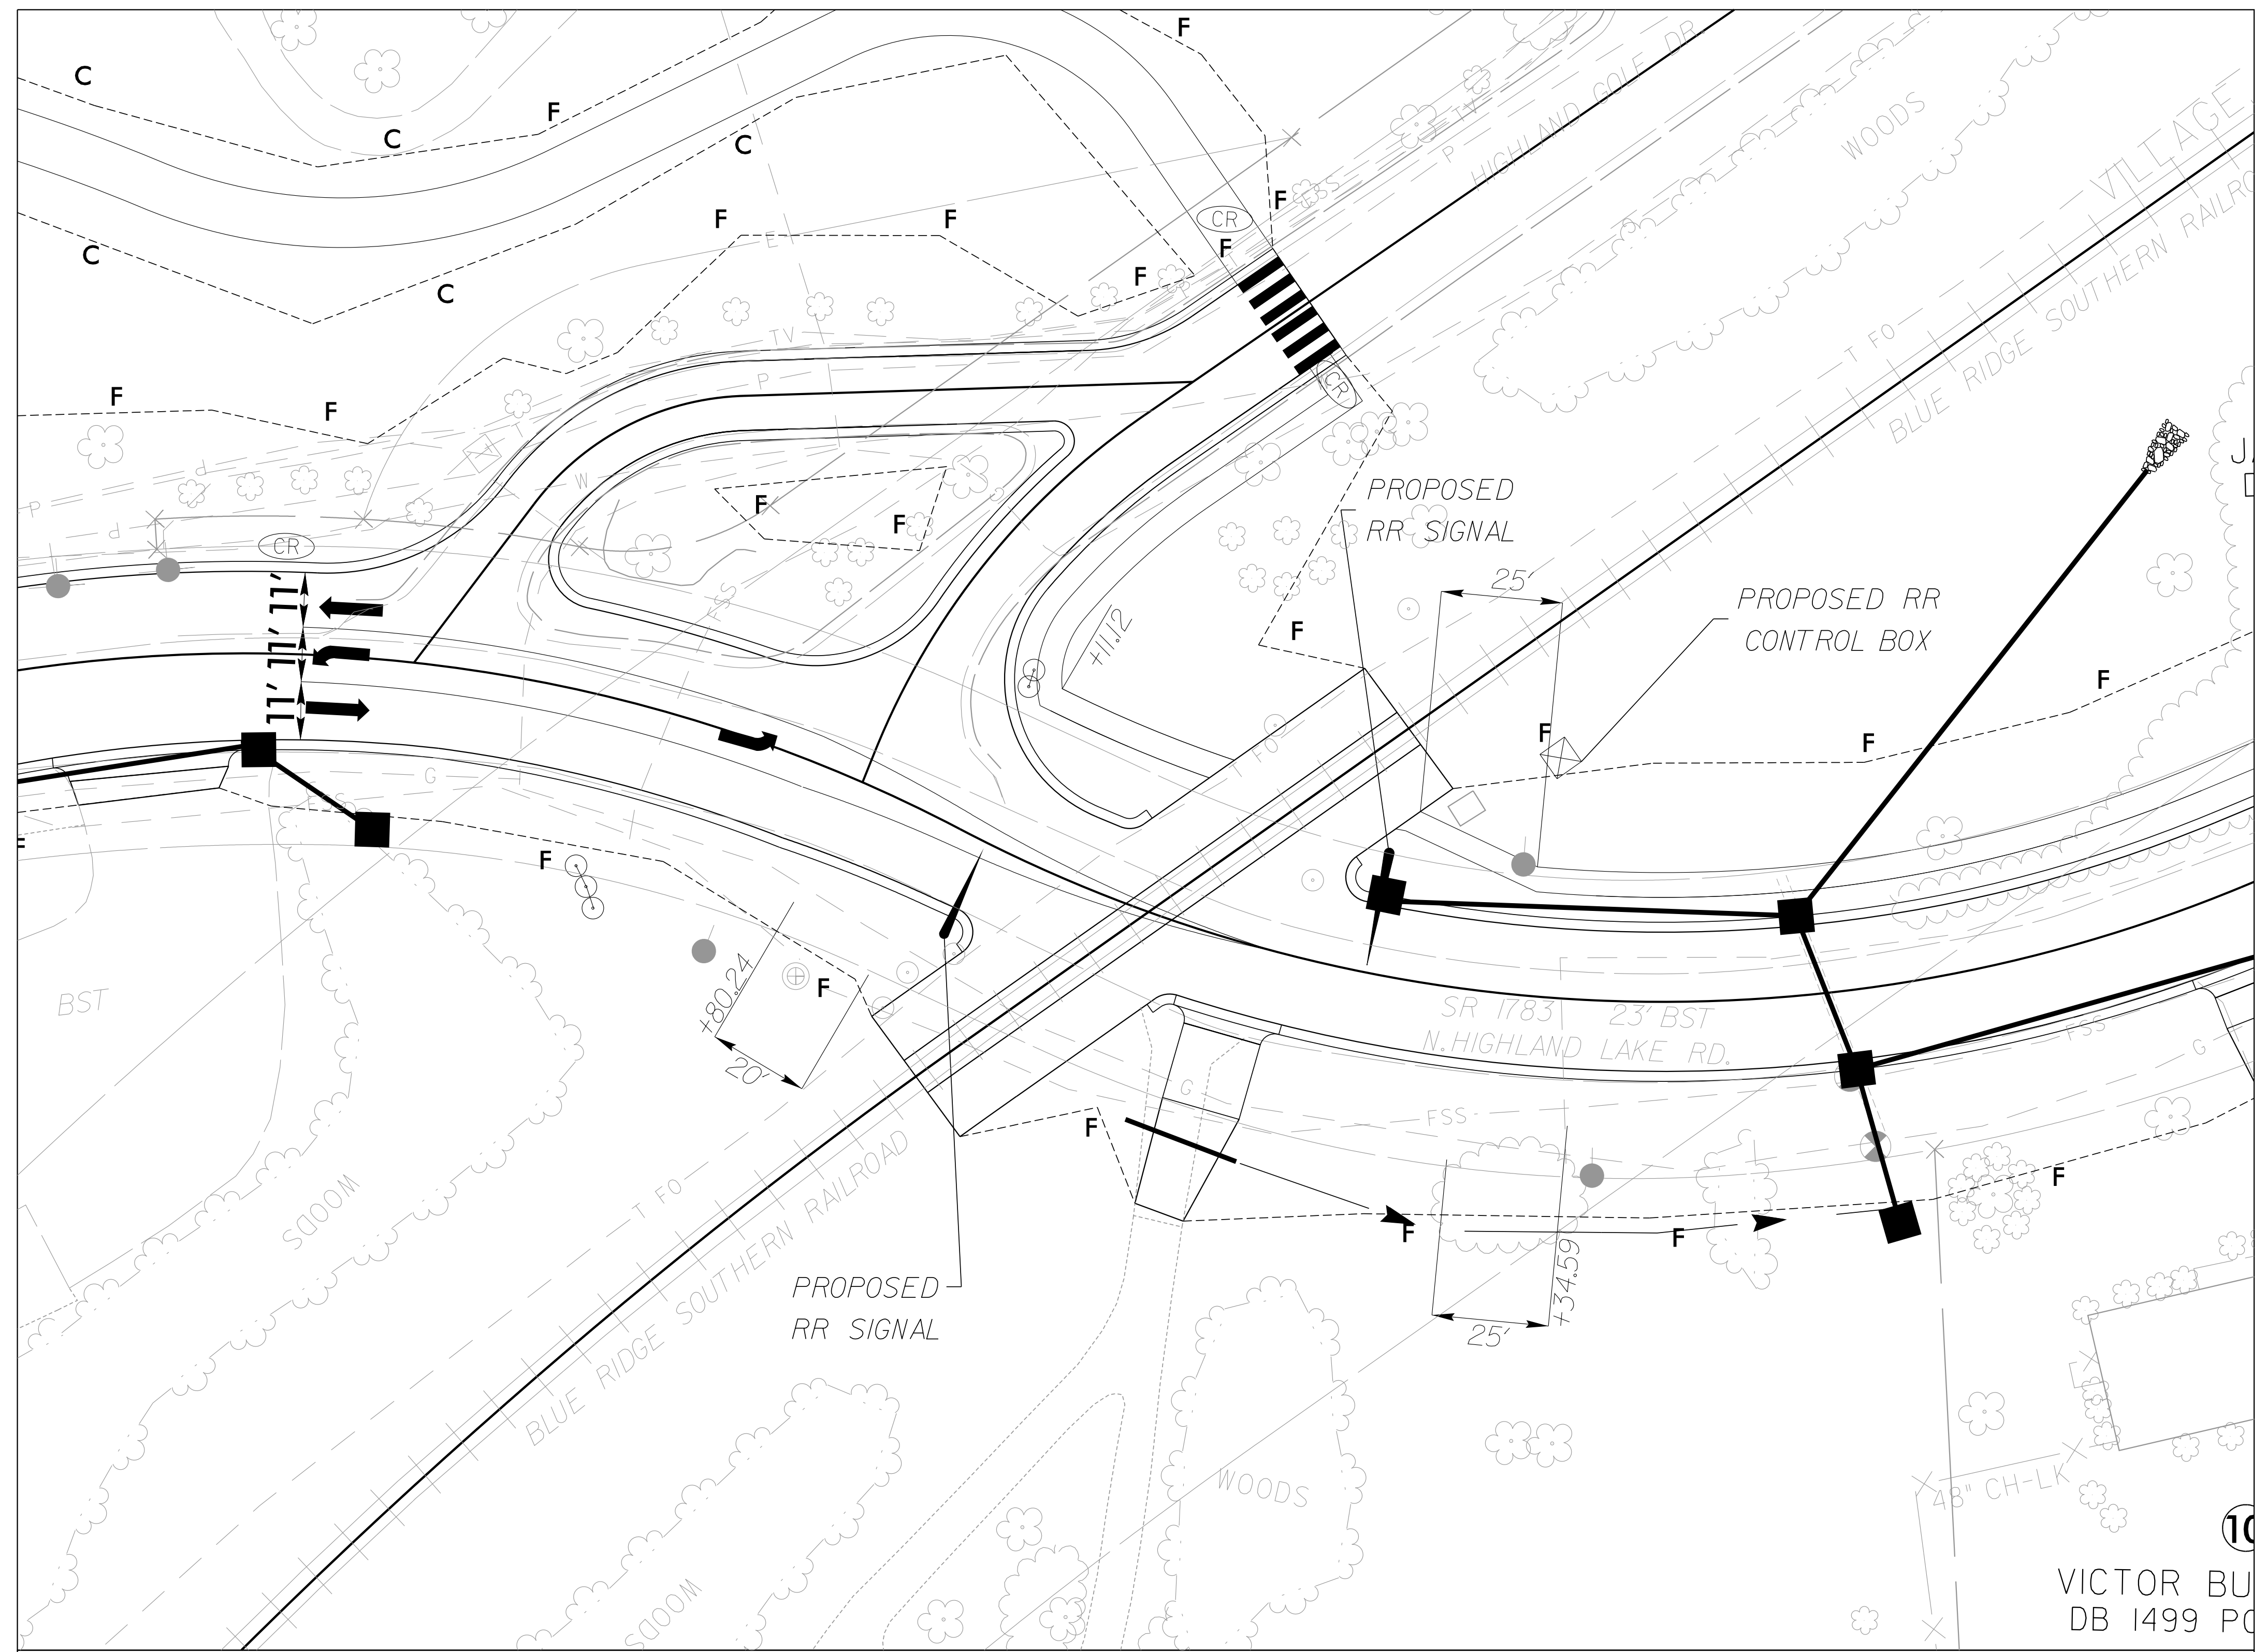

RAILROAD CROSSING DETAIL -L- NORTH HIGHLAND LAKE ROAD, -TRK- BLUE RIDGE SOUTHERN RAILROAD SEE SHEET 7 FOR FULL PLAN VIEW
 SCALE : 1" = 20'

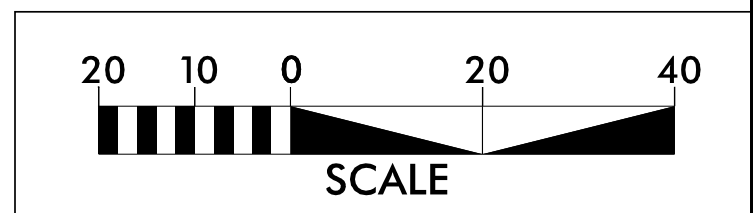

12/16/2020 11:41:27 AM \\fs1\667\rdy_2Bseries.dgn