
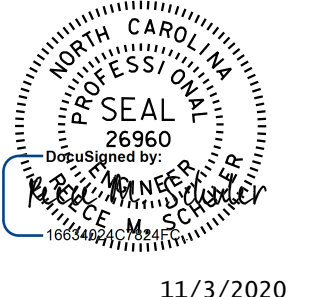
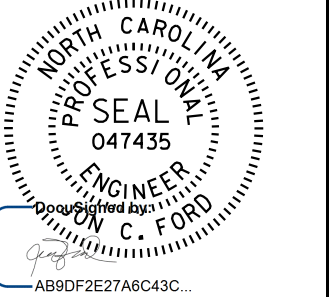



5/28/19

PROJECT REFERENCE NO. U-5887	SHEET NO. 12
ROADWAY DESIGN ENGINEER 	HYDRAULICS ENGINEER 
11/3/2020	

DOCUMENT NOT CONSIDERED FINAL
UNLESS ALL SIGNATURES COMPLETED

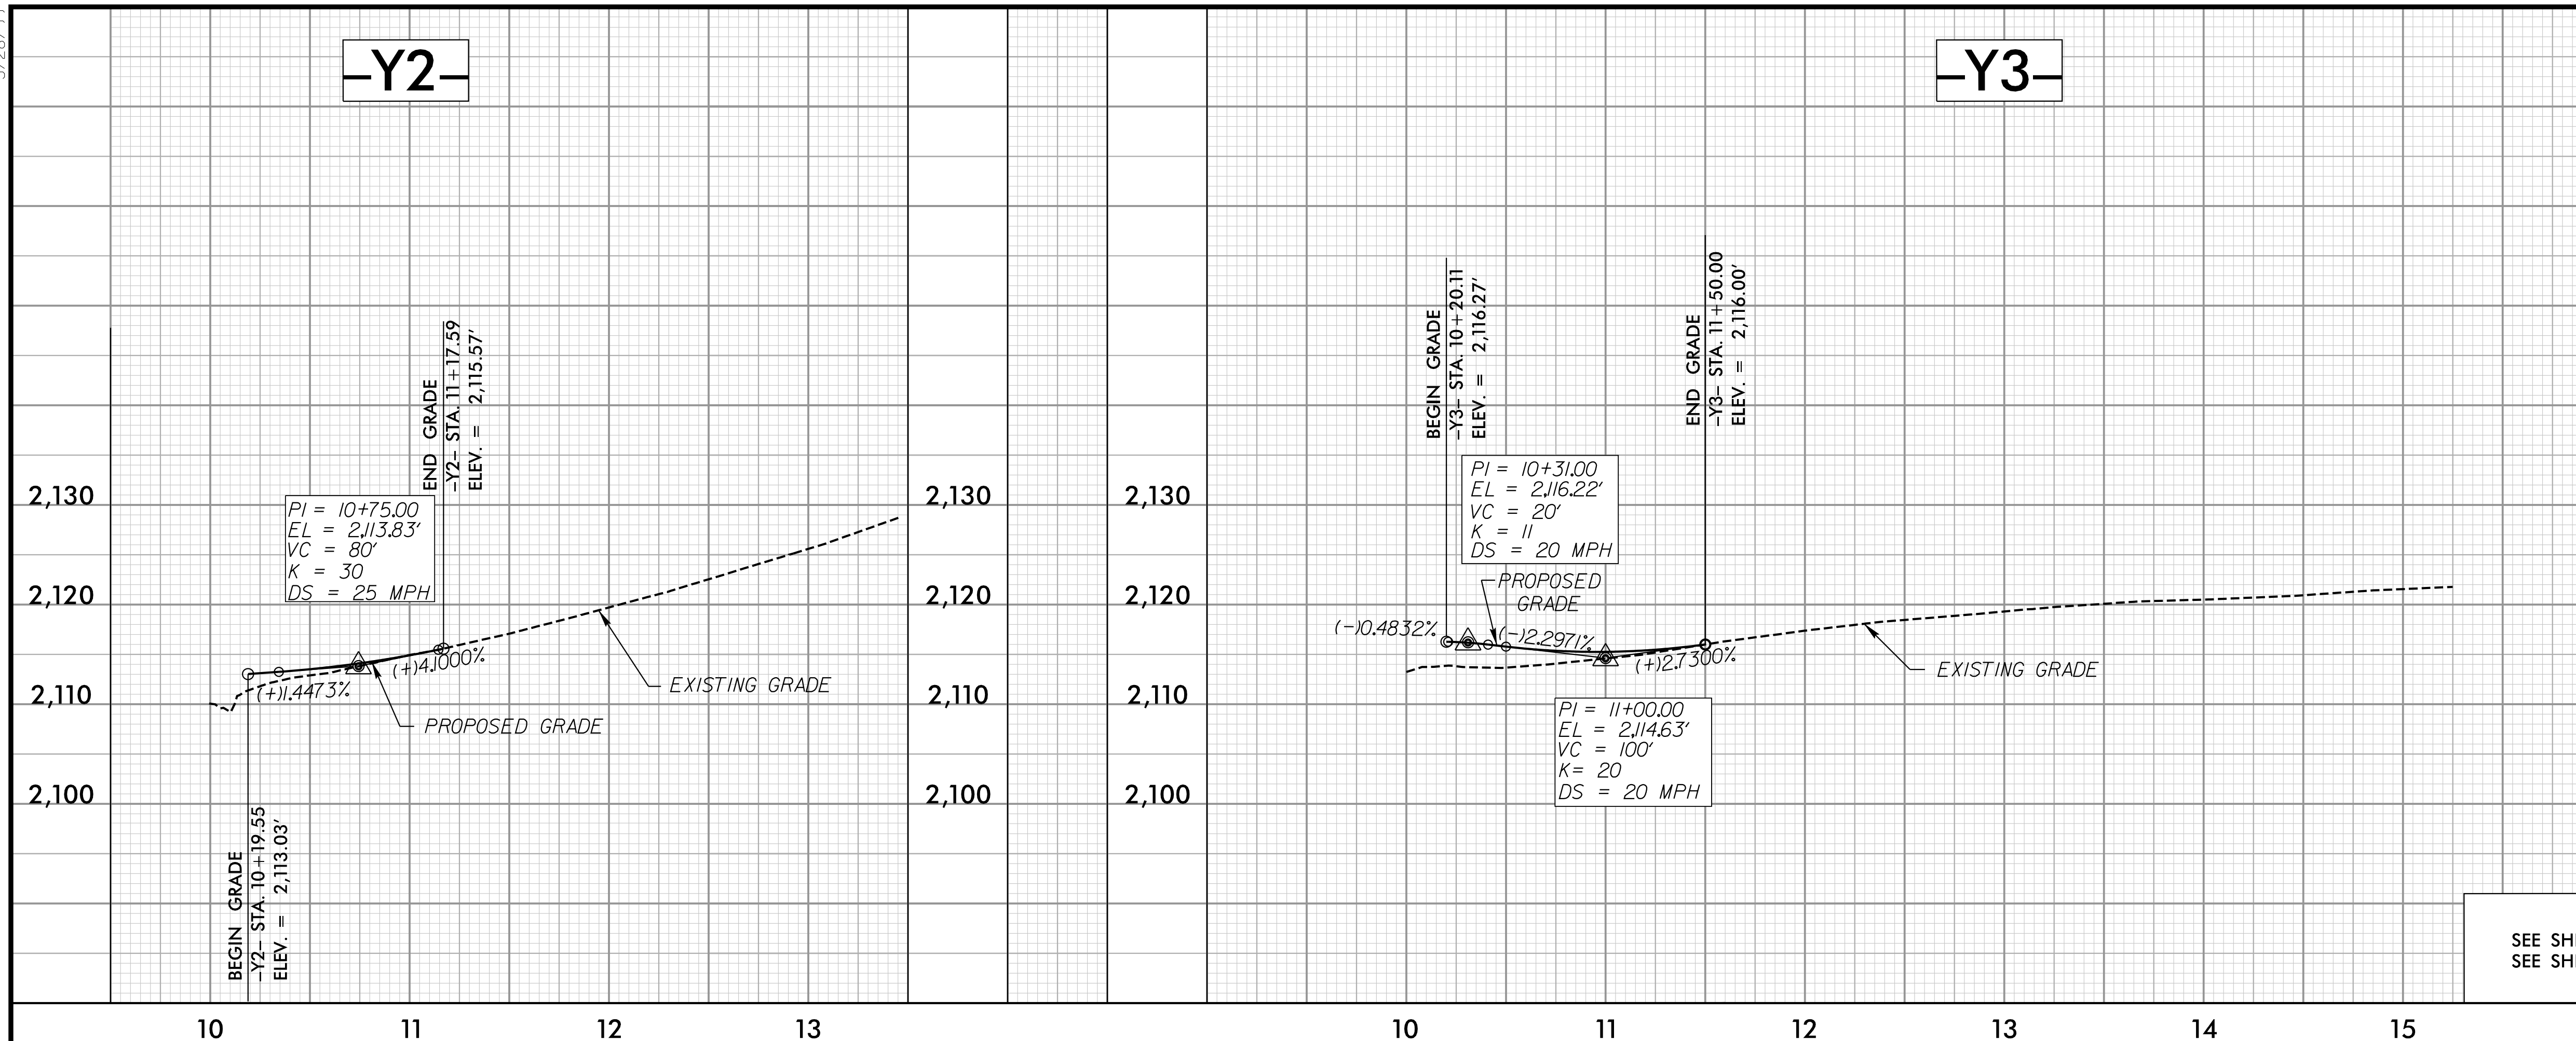

SEE SHEET 6 FOR -Y2- PLAN
SEE SHEET 7 FOR -Y3- & -Y5- PLAN

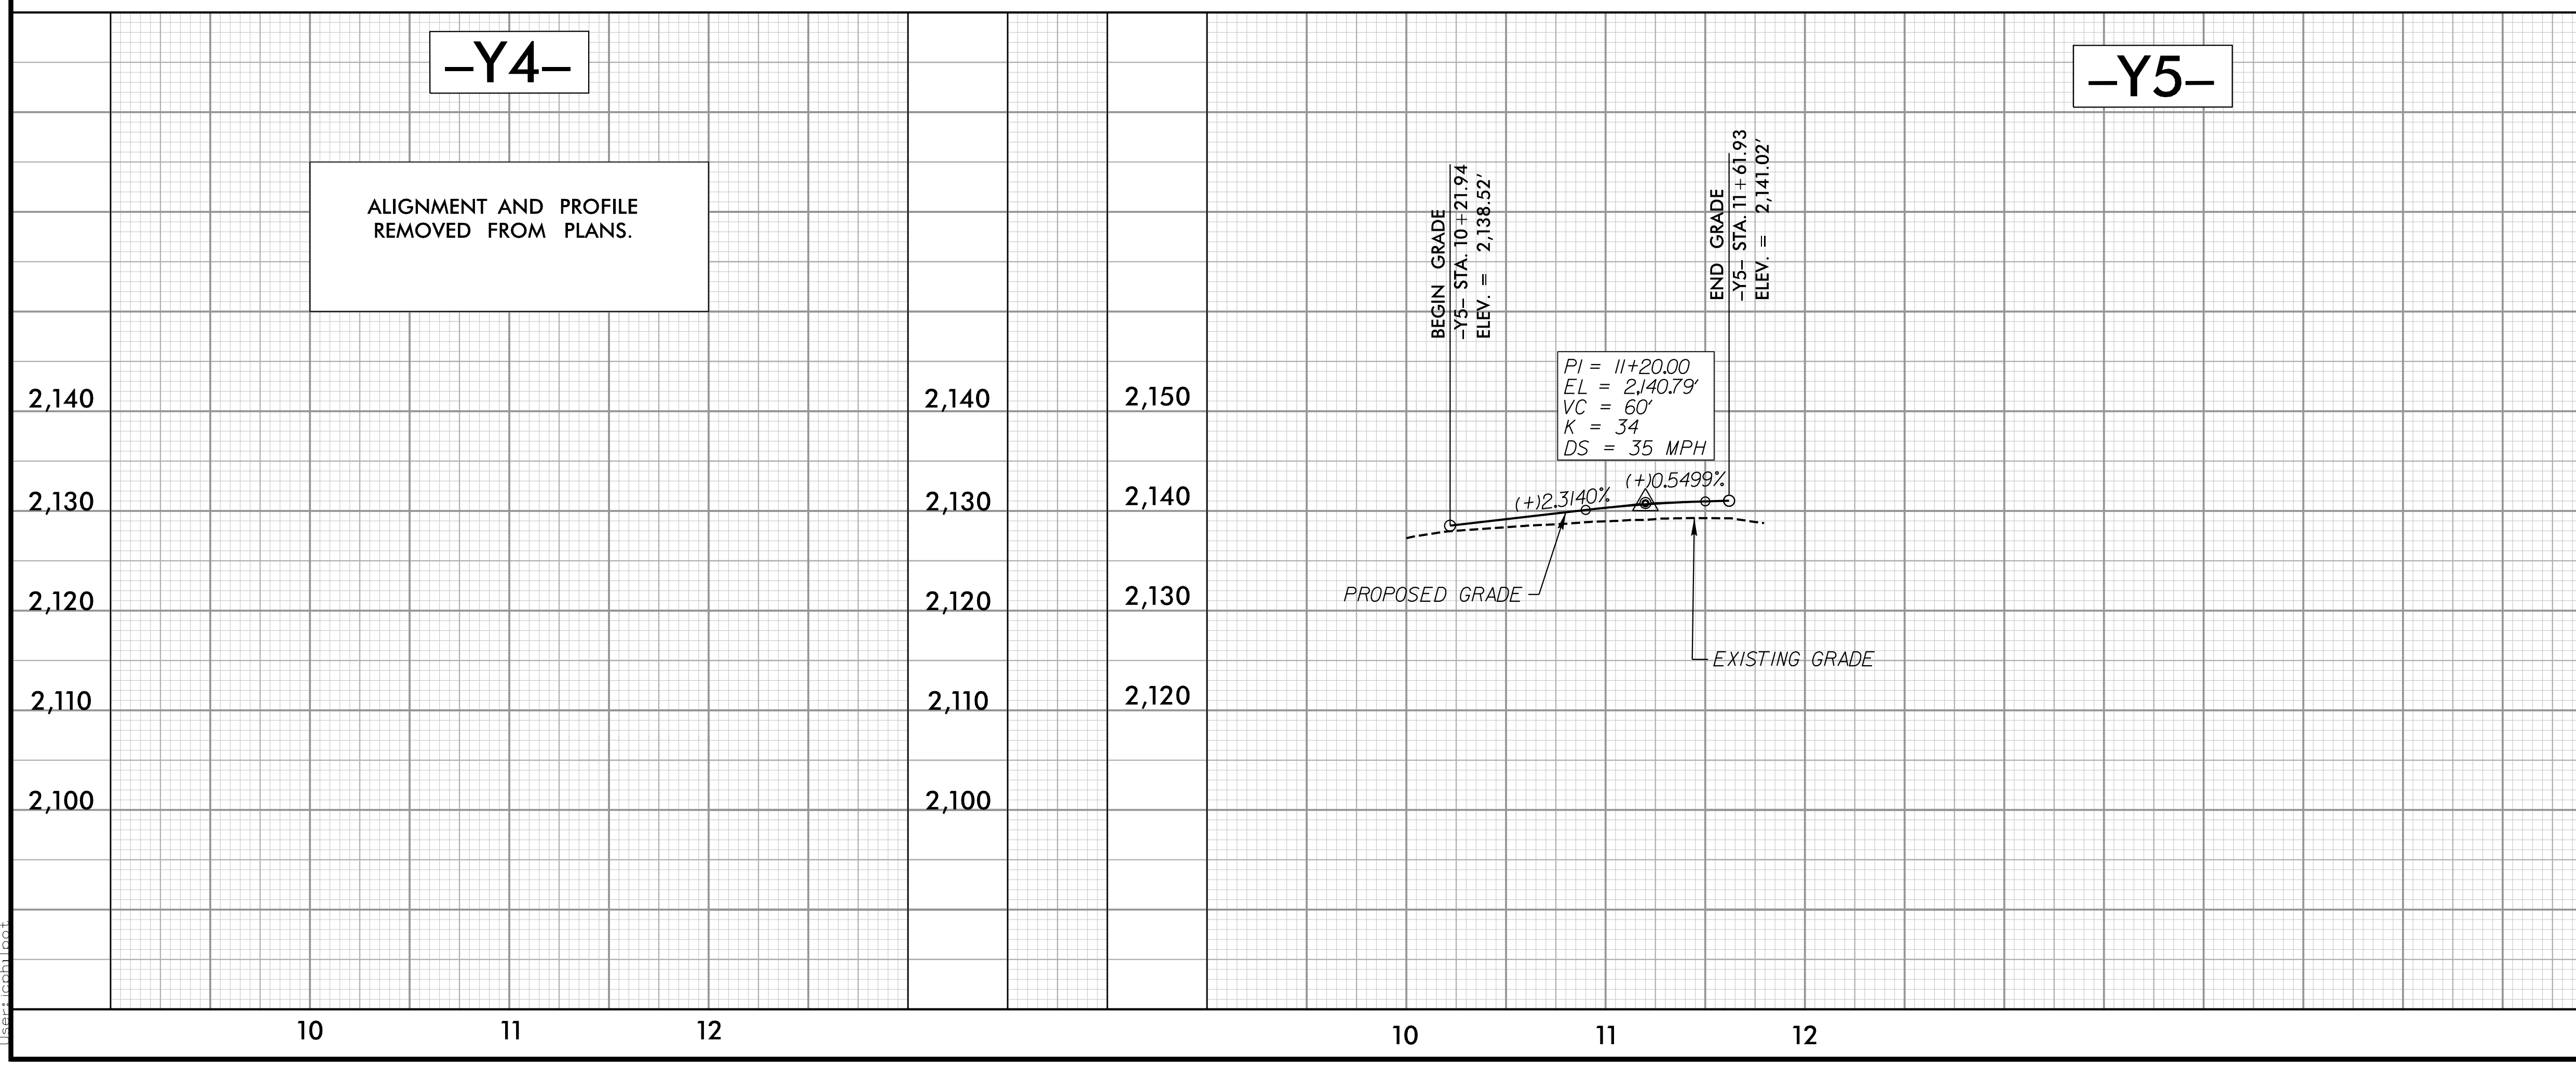

7/10/2020 10:31:50 AM
m:\sect\cch\proj\12.dgn