

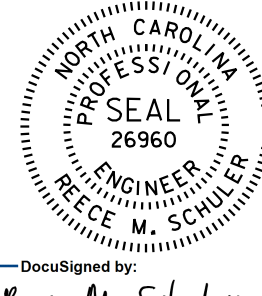
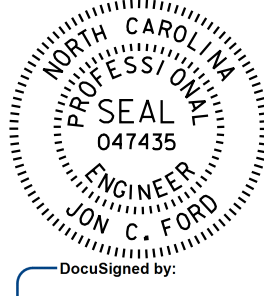


5/28/19

PROJECT REFERENCE NO. U-5887	SHEET NO. 13
ROADWAY DESIGN ENGINEER 	HYDRAULICS ENGINEER 
<p>DocuSigned by: <i>Rebecca M. Schuler</i></p> <p>DocuSigned by: <i>Jon C. Ford</i></p>	
<p>DOCUMENT NOT CONSIDERED FINAL UNLESS ALL SIGNATURES COMPLETED</p>	

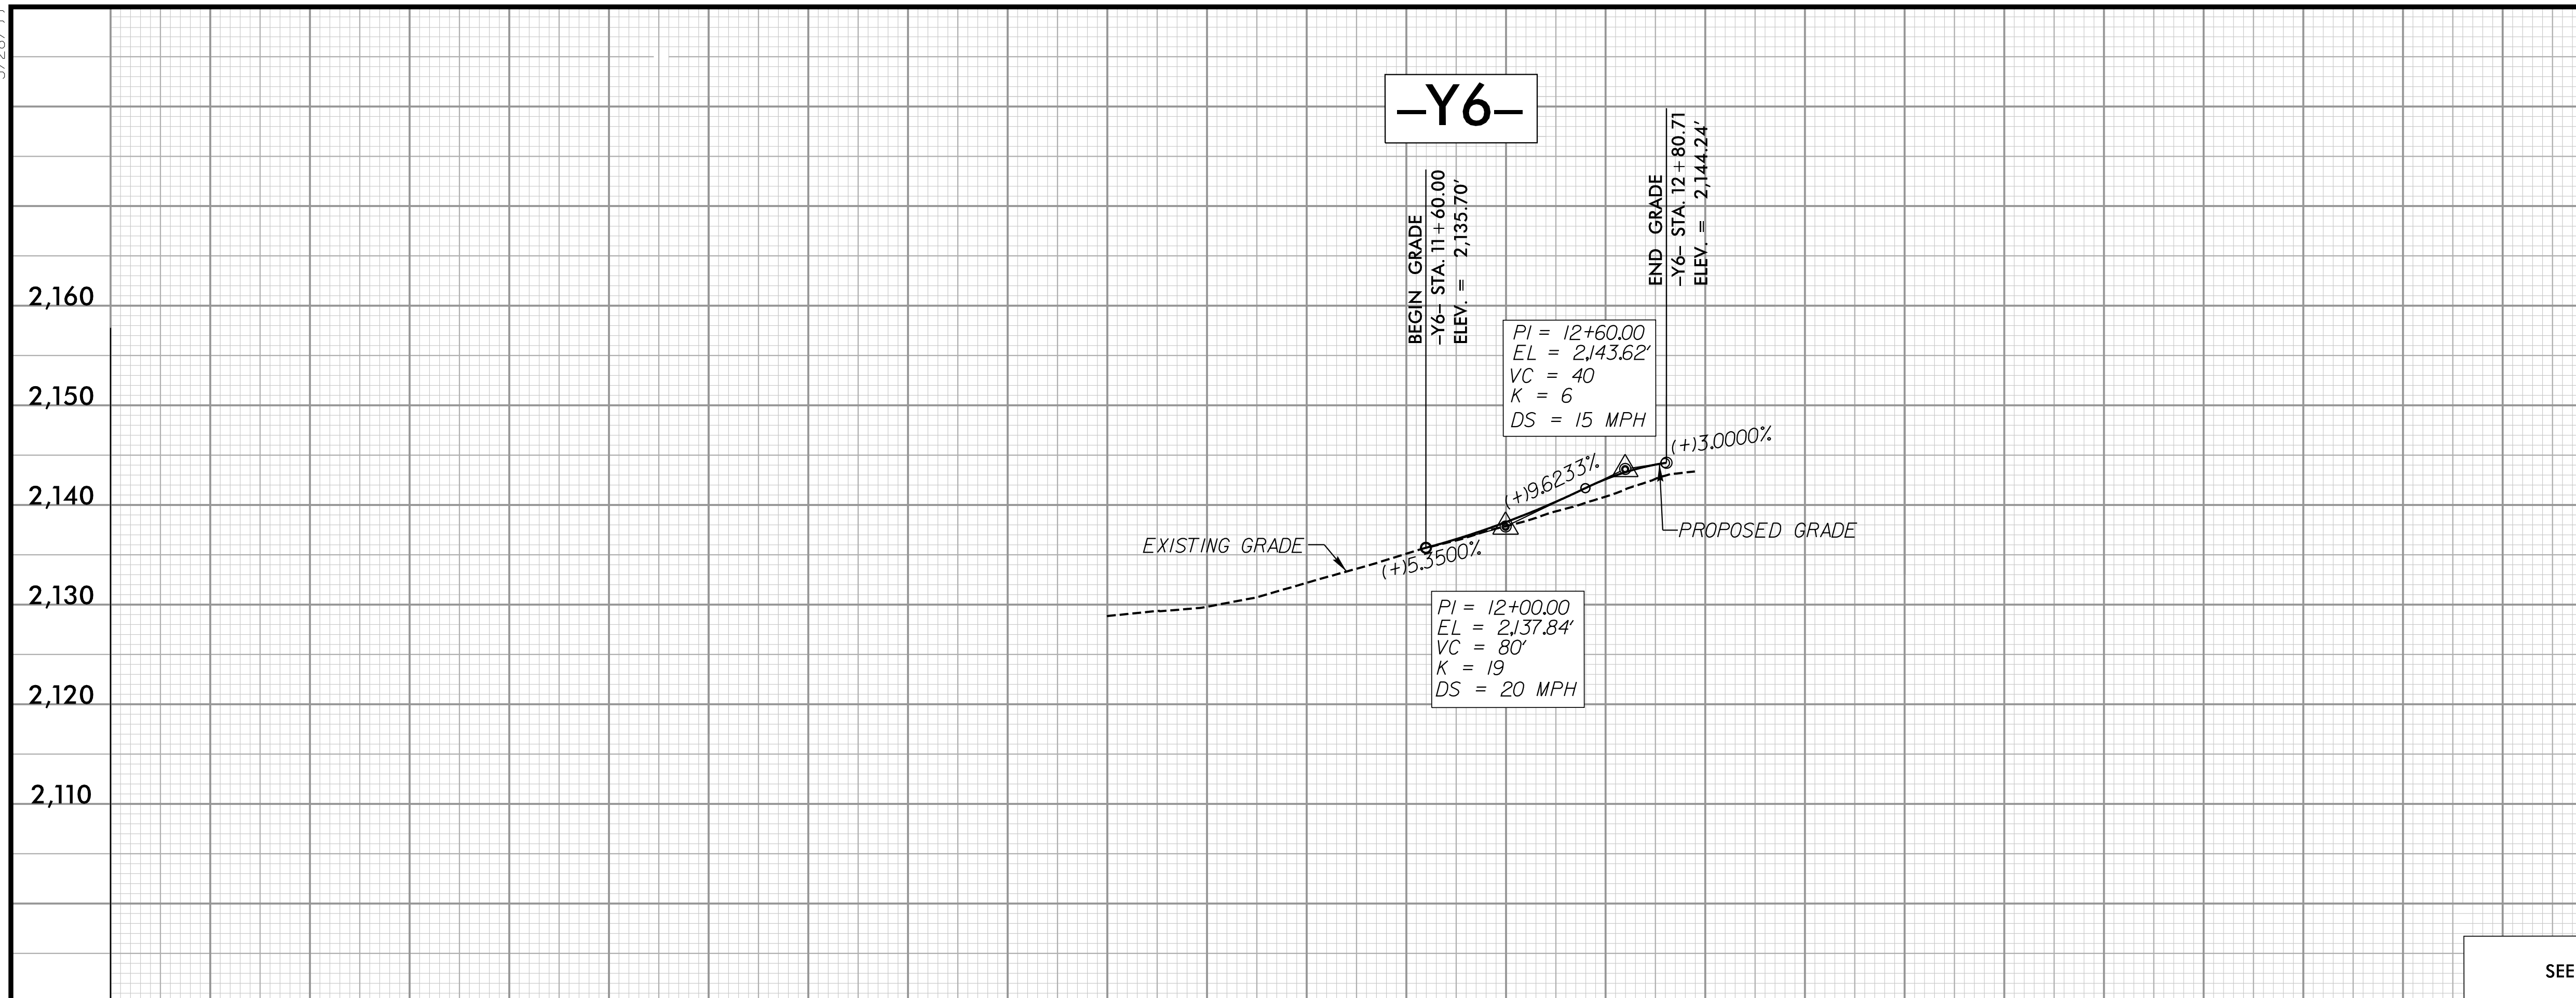

SEE SHEET 7 FOR -Y6- PLAN

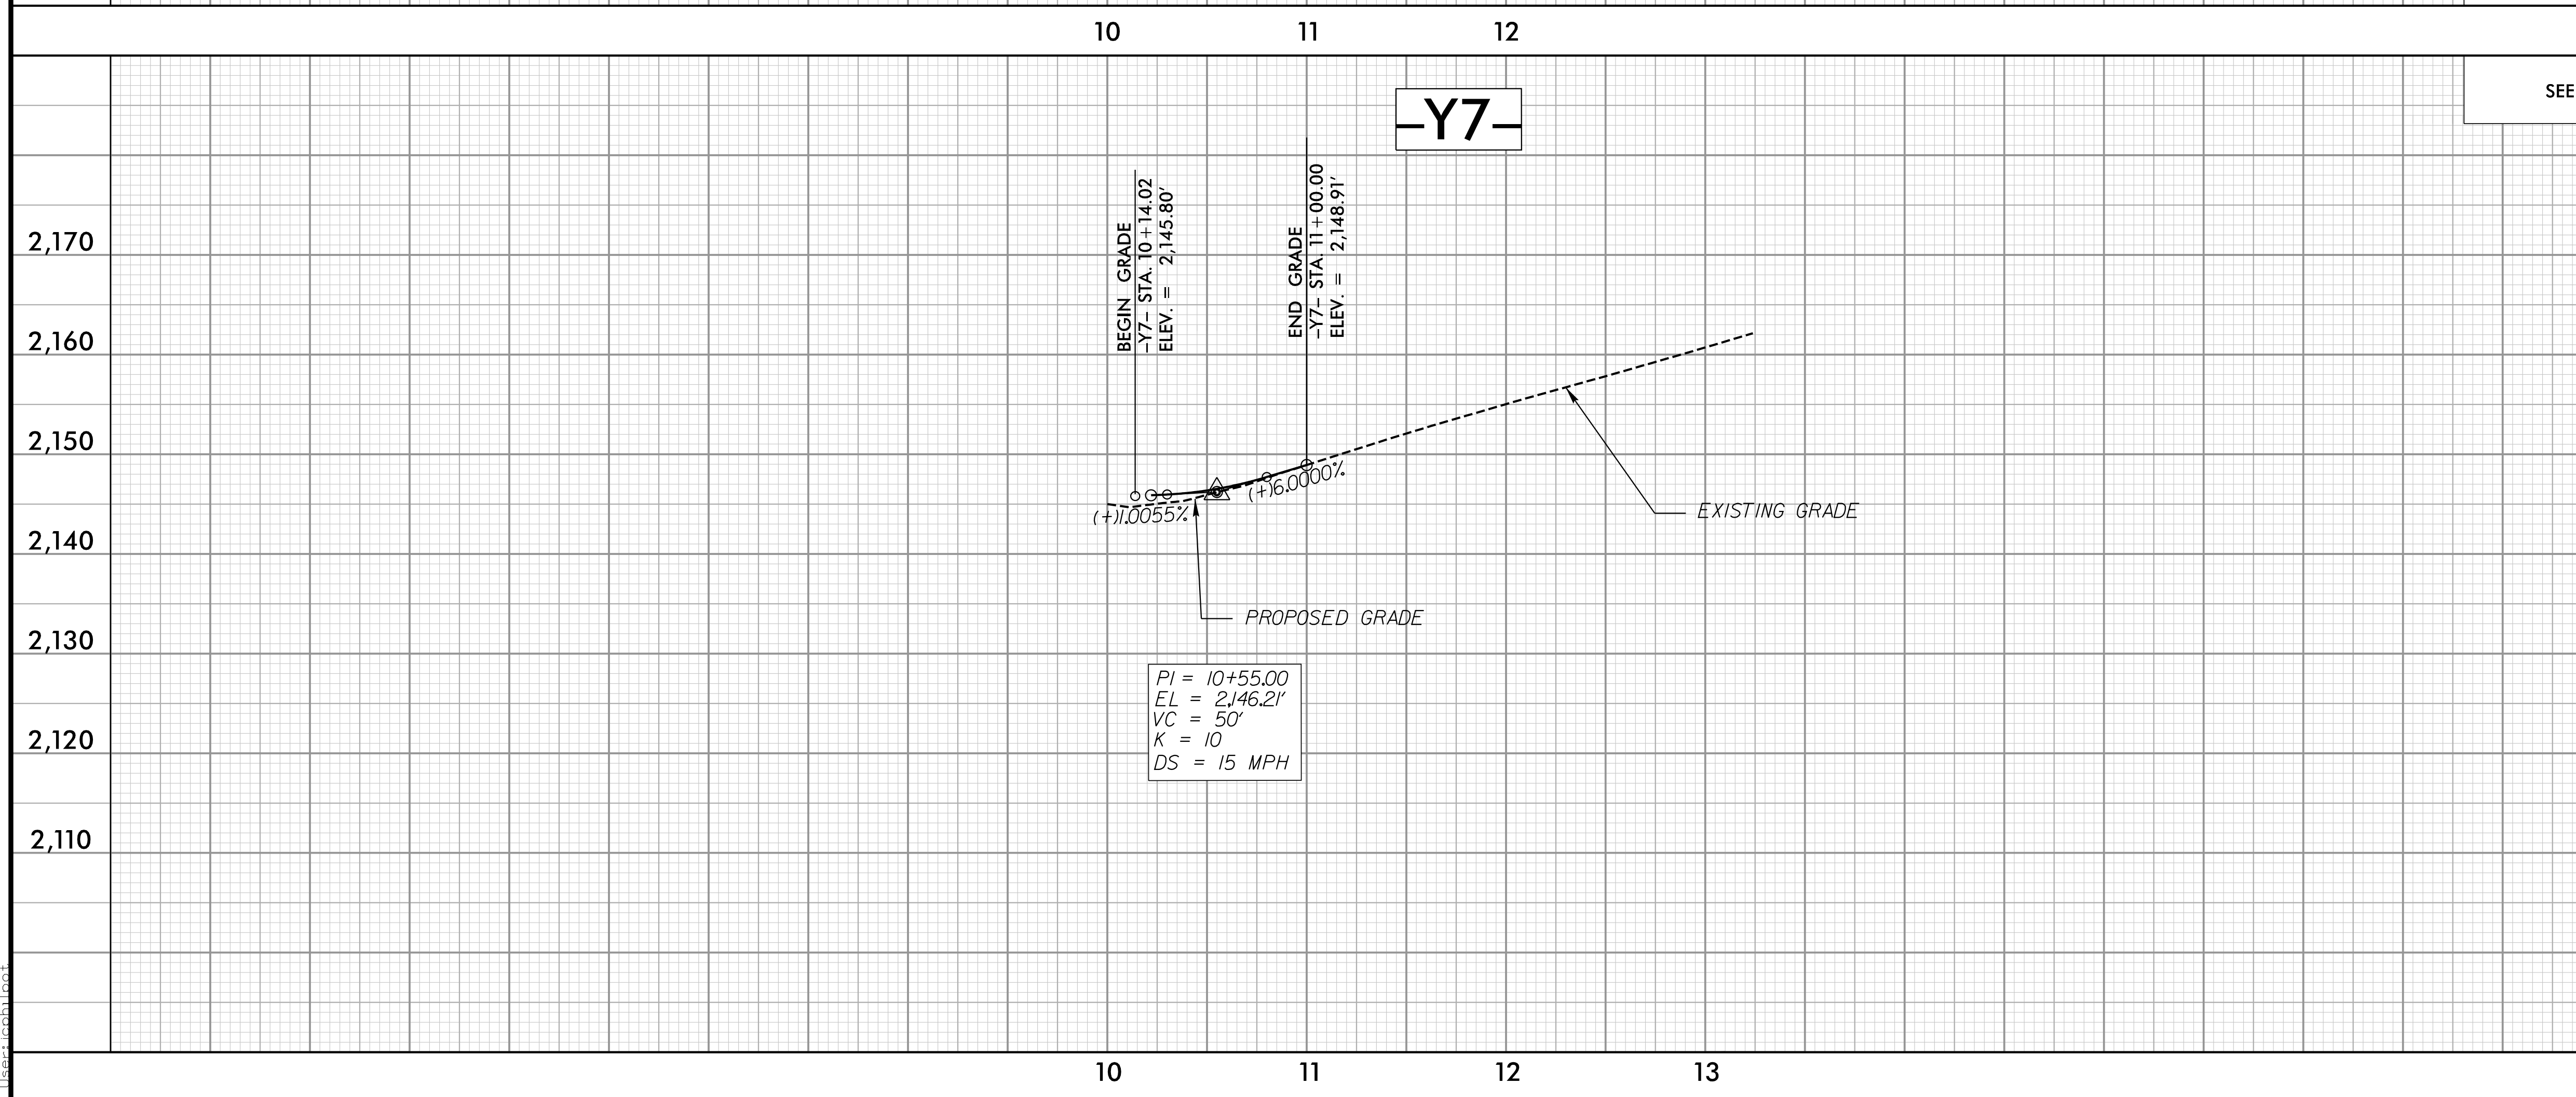

SEE SHEET 7 FOR -Y7- PLAN

6/18/2020 10:53:06 AM
m:\sect\cch\1001\p13.dgn