



5/28/19

PROJECT REFERENCE NO. U-5887	SHEET NO. 14
ROADWAY DESIGN ENGINEER RECEIVED M. SCHULER 26960	HYDRAULICS ENGINEER JOHN C. FORD 047435
DocuSigned by: Rece M. Schuler 16834524C7824FC	DocuSigned by: 16834524C7824FC
DOCUMENT NOT CONSIDERED FINAL UNLESS ALL SIGNATURES COMPLETED	

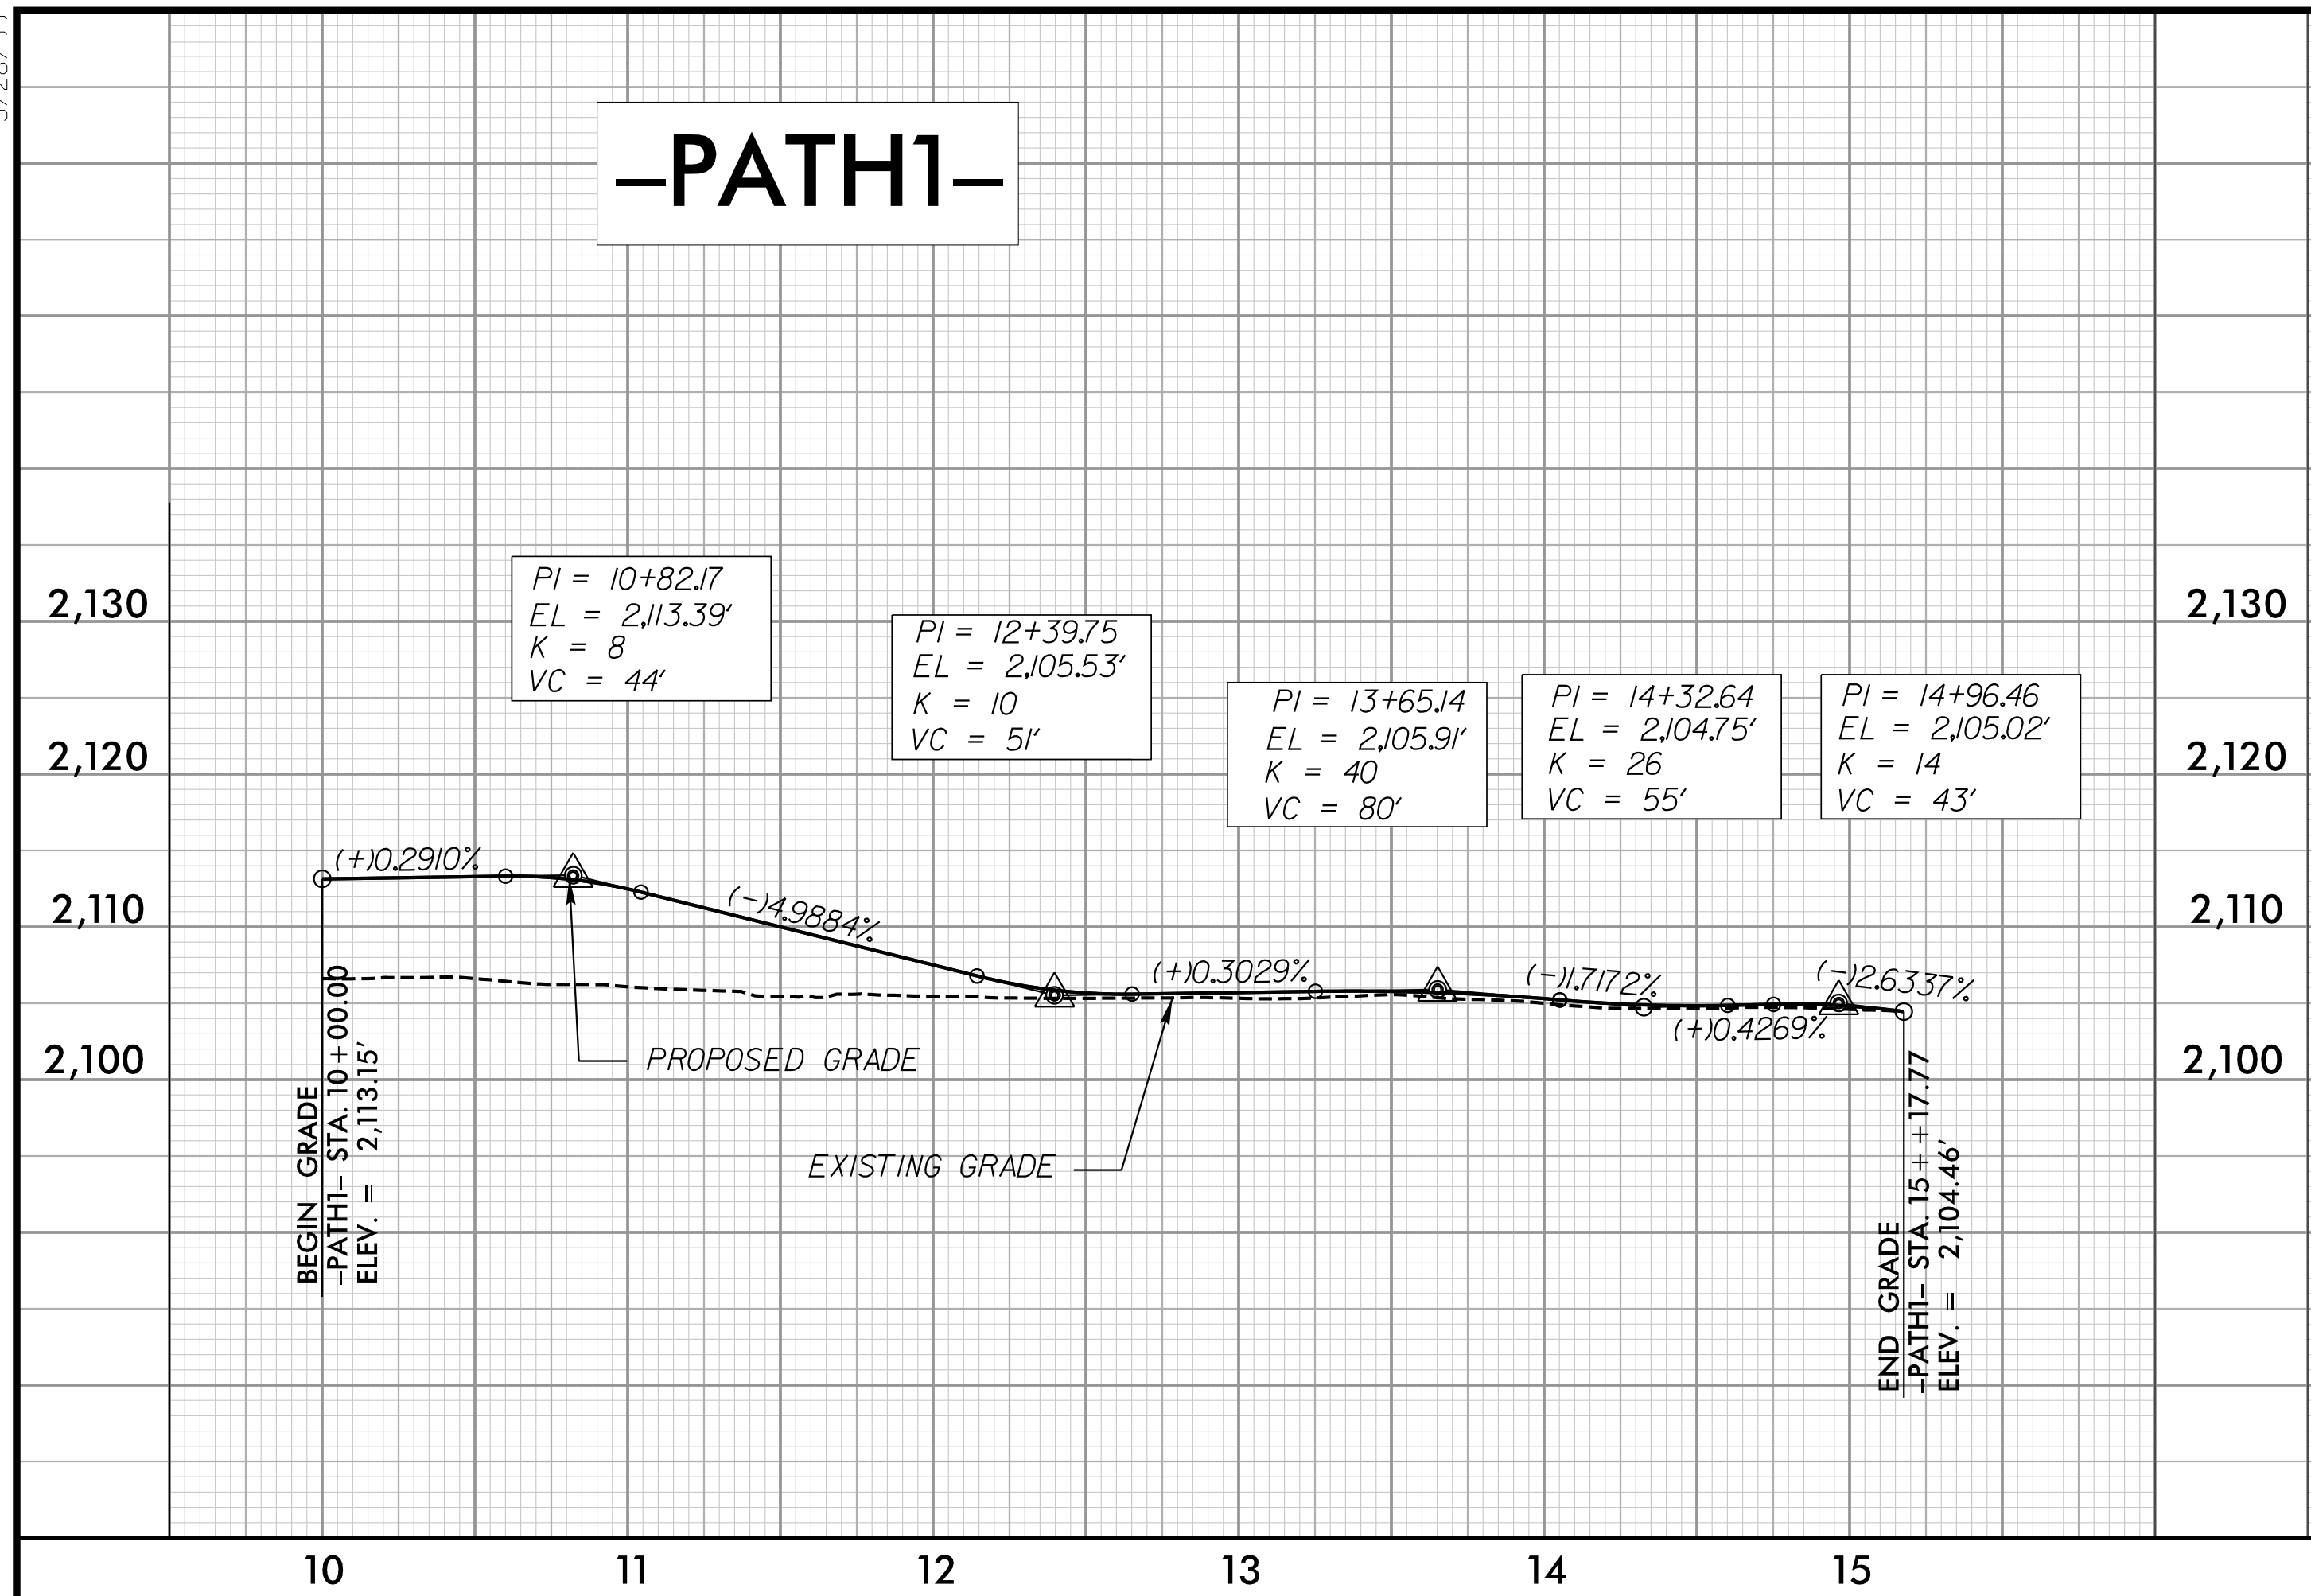

SEE SHEET 5 FOR -PATH1- PLAN  
 SEE SHEET 6 & 7 FOR -PATH2- PLAN

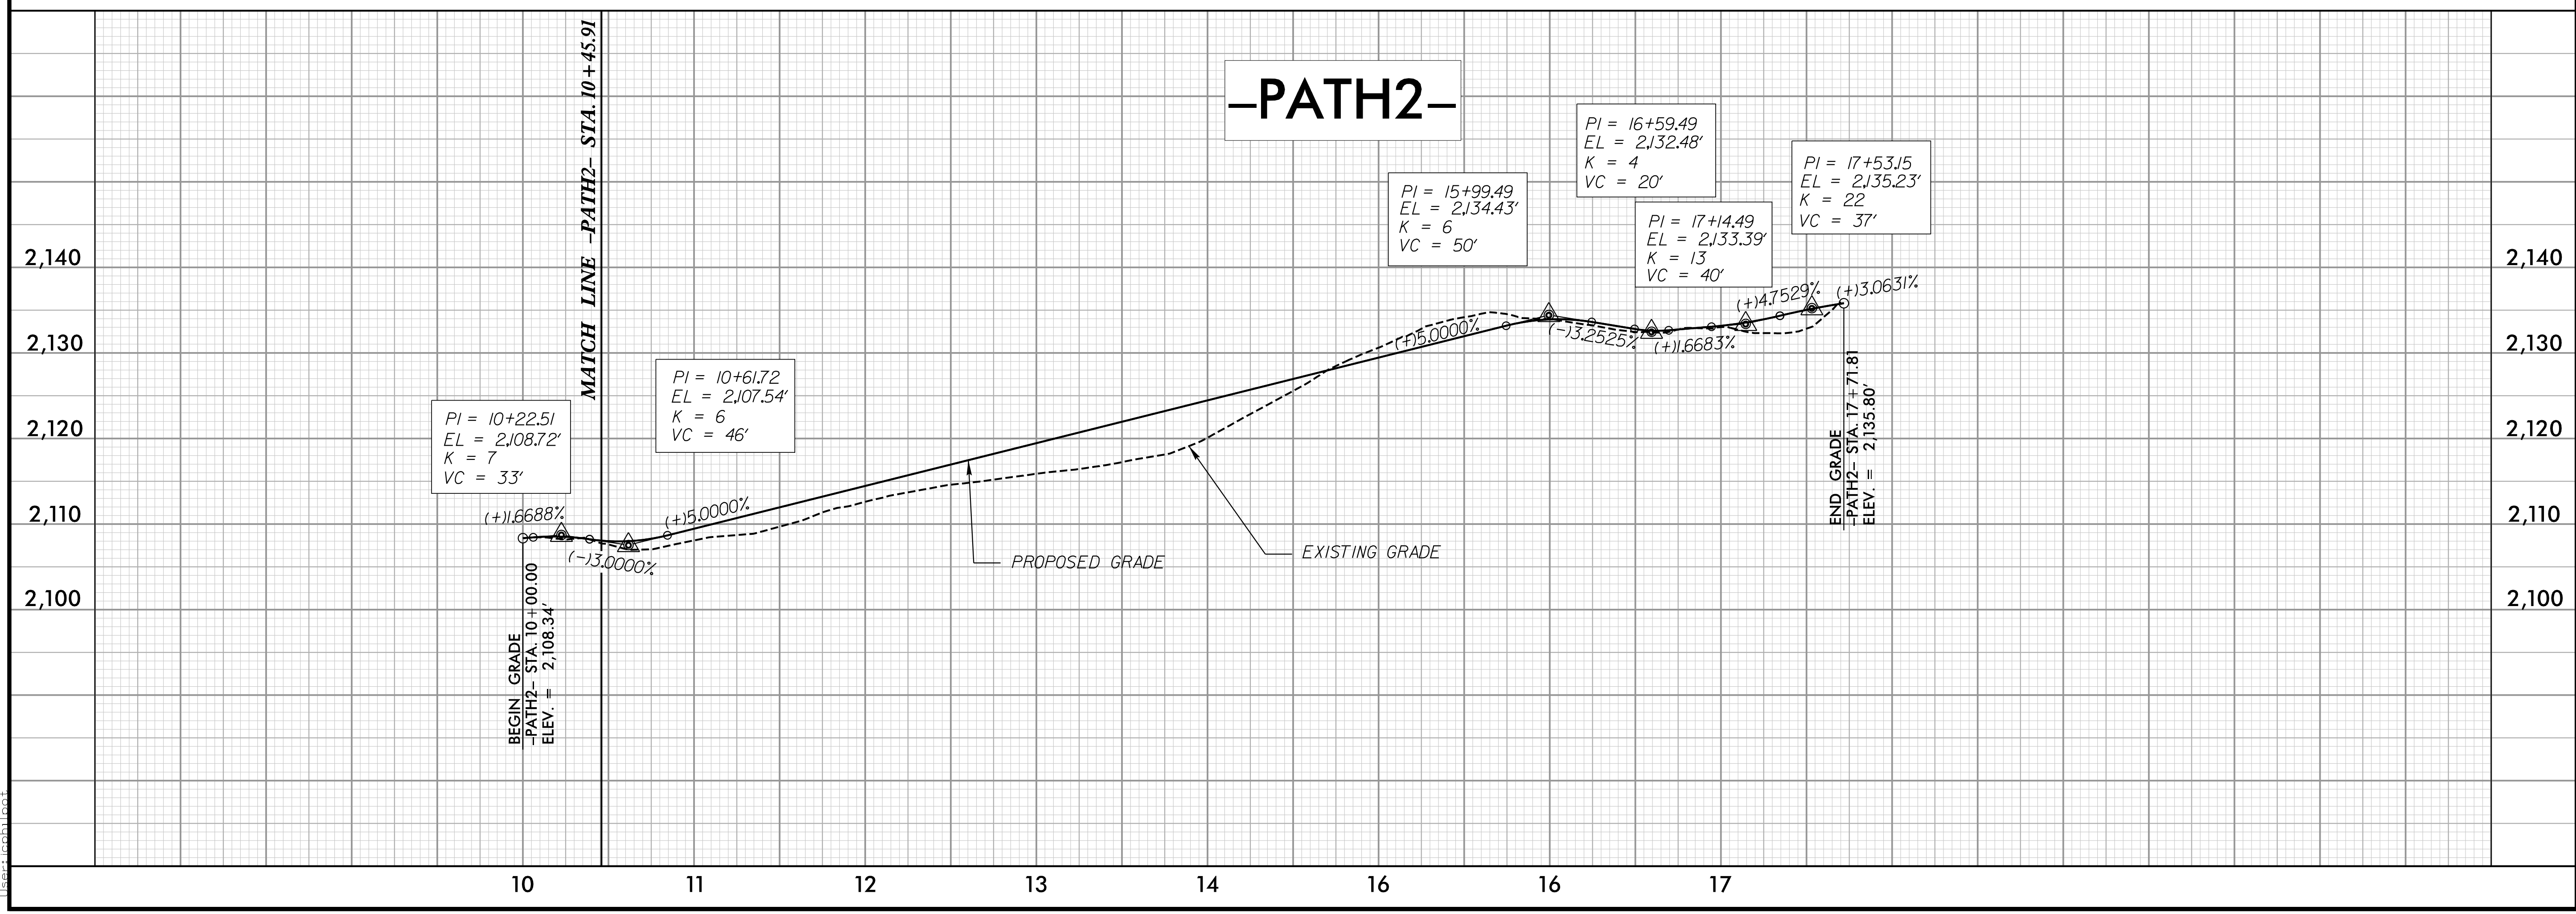

8/15/2020 10:06:42 PM  
 m:\sect\path1.dgn