


6/2/09


REVISIONS

16-JUL-2019 14:21  
V:\shelville\surveys\2019\31912-55 U-5887 Highland Lake RDW Stoke\Work\U5887-1s-RW02C-1.dgn  
stobakova AT VDI-WKUEM-27

# SURVEY CONTROL SHEET

W/ EXISTING CENTERLINE ALIGNMENTS PRIOR TO CONSTRUCTION

PROJECT REFERENCE NO.	SHEET NO.
U-5887	RW02C-1
Location and Surveys	
	

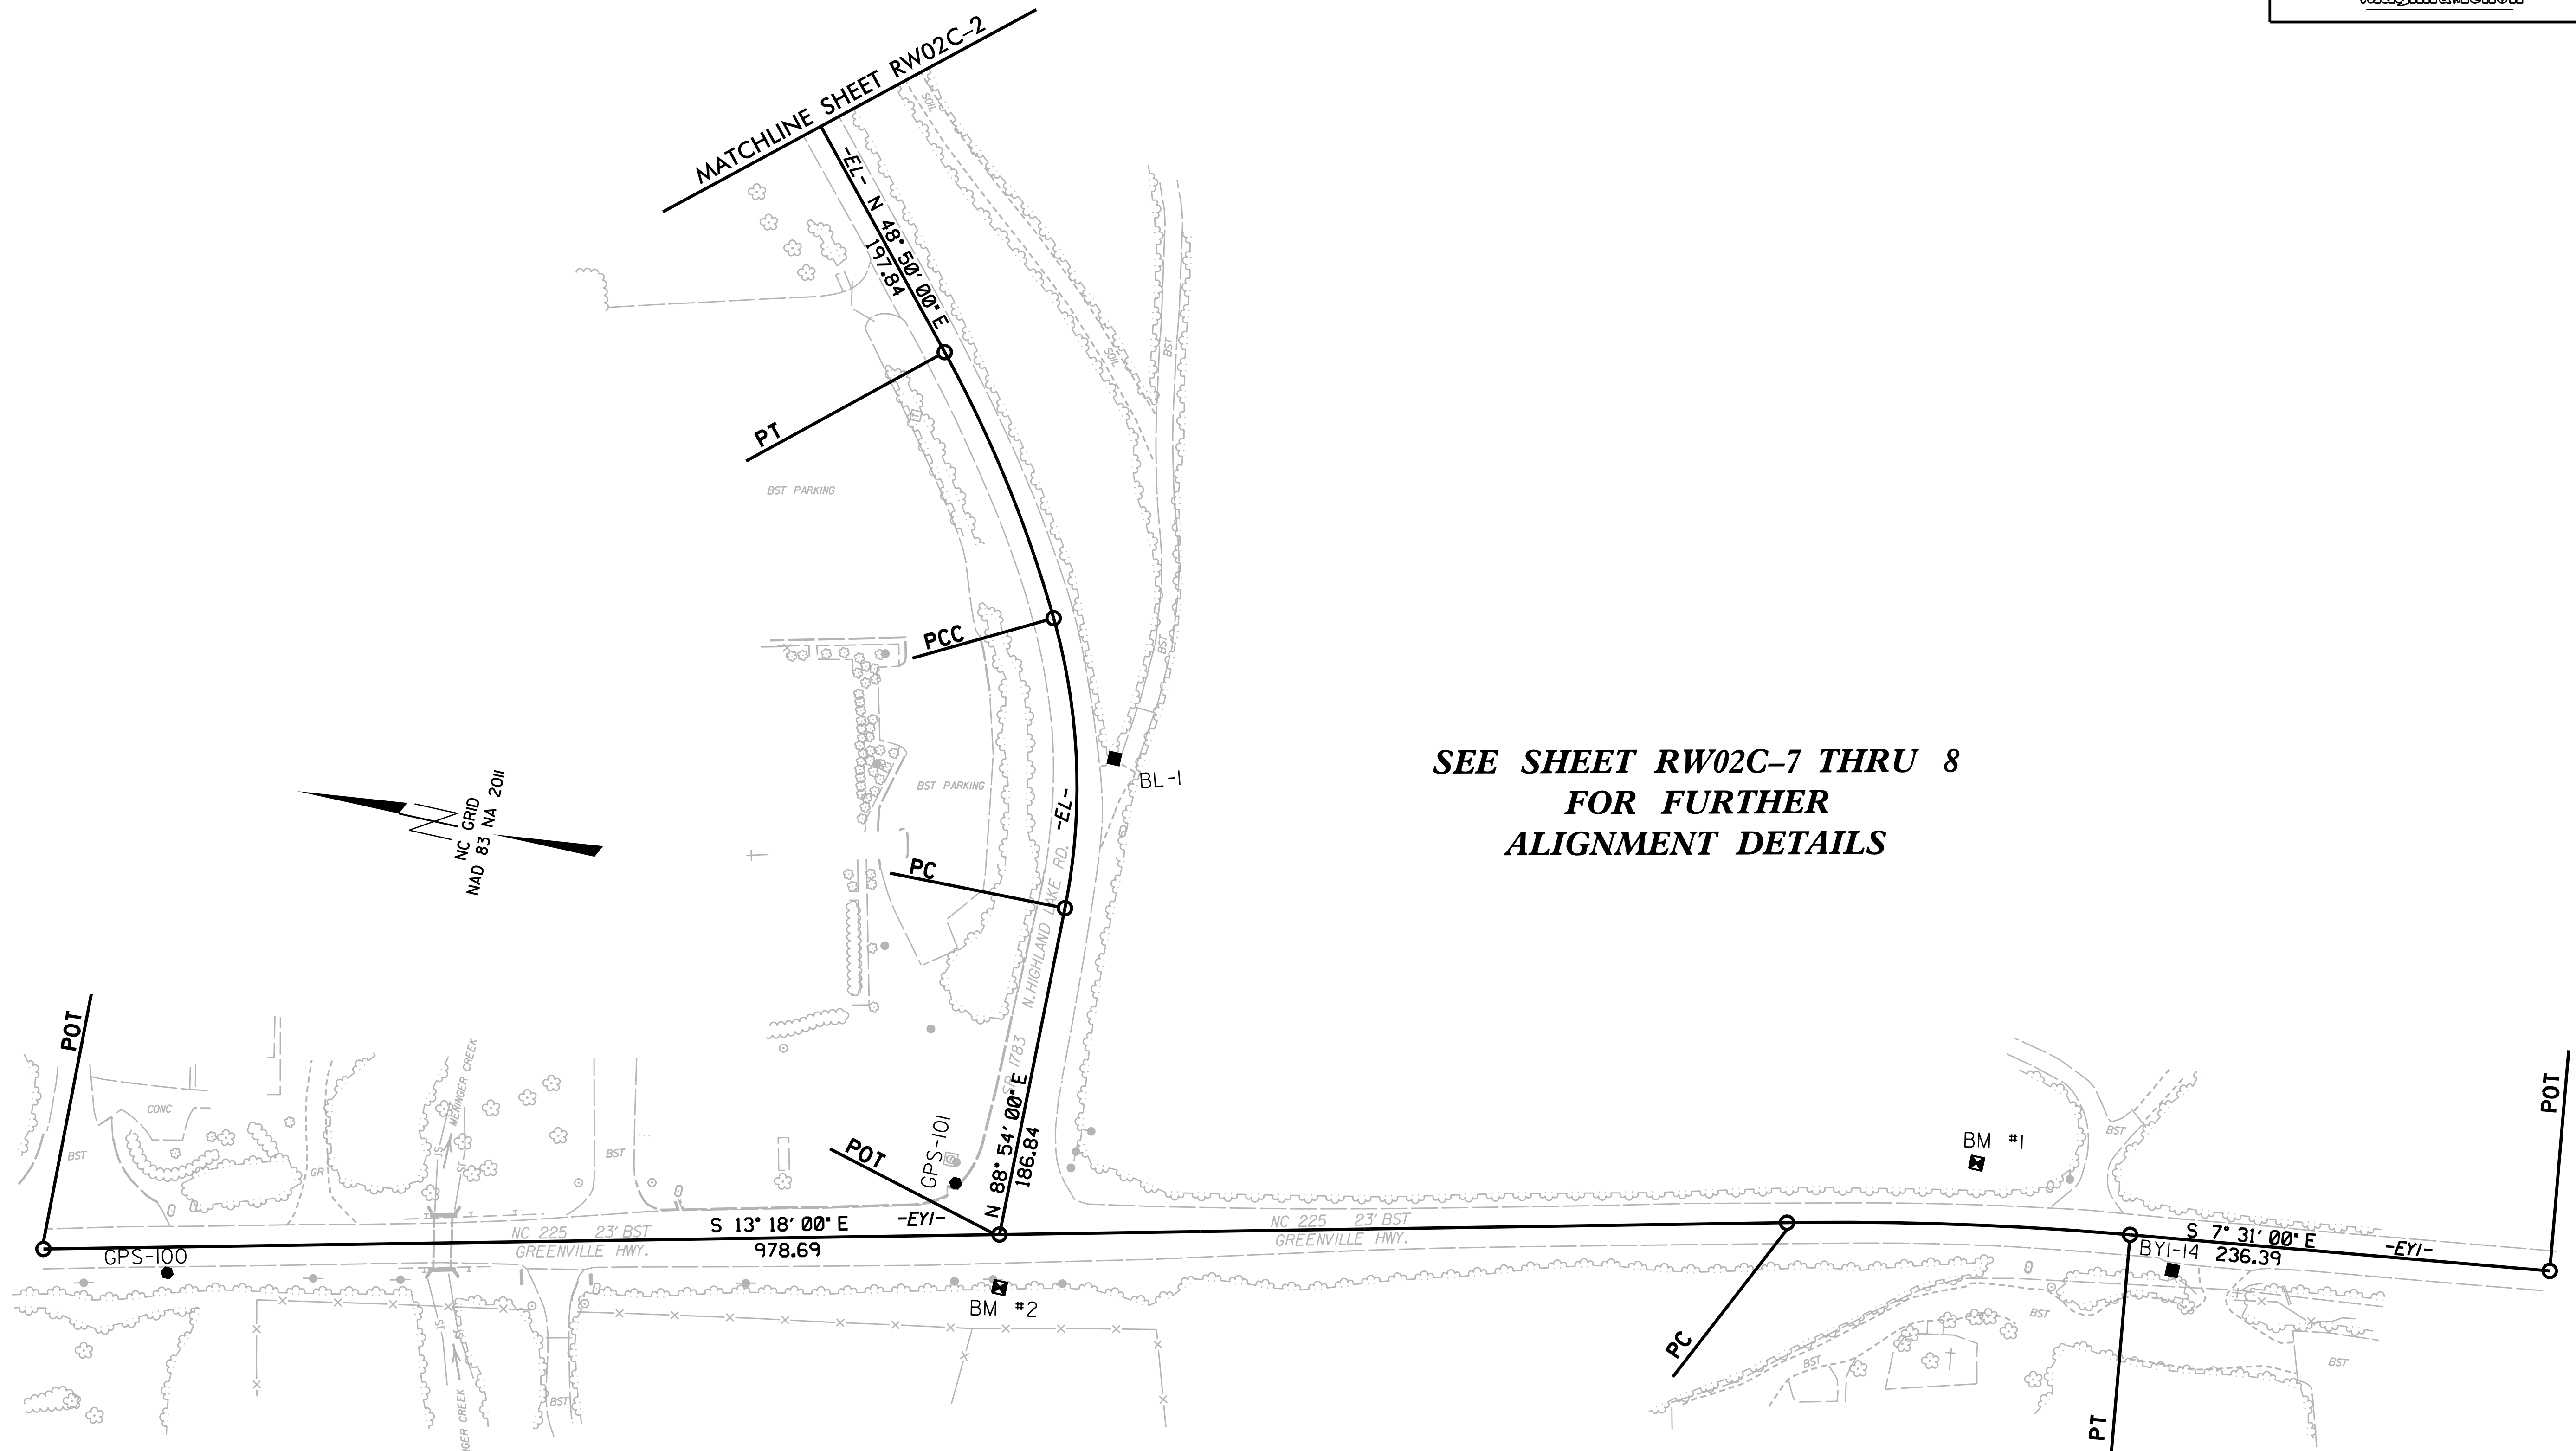

**SEE SHEET RW02C-7 THRU 8  
FOR FURTHER  
ALIGNMENT DETAILS**

**NOTES:**

1. PROJECT CONTROL WAS ESTABLISHED USING GNSS, THE GLOBAL NAVIGATION SATELLITE SYSTEM.
2. THE SURVEY CONTROL DATA FOR THIS PROJECT HAS BEEN COMPILED FROM VARIOUS SOURCES. IF FURTHER INFORMATION REGARDING PROJECT CONTROL IS NEEDED, PLEASE CONTACT THE LOCATION AND SURVEYS UNIT.