



(A)


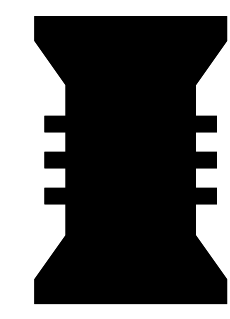


(B)

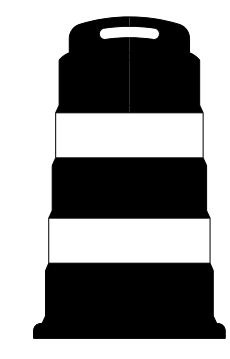

(C)

MESSAGE NO. 1	UTILITY NO. 1	DATE	MESSAGE NO. 2	UTILITY NO. 2	DATE
AHEAD TO			CHANGEABLE SIGN		

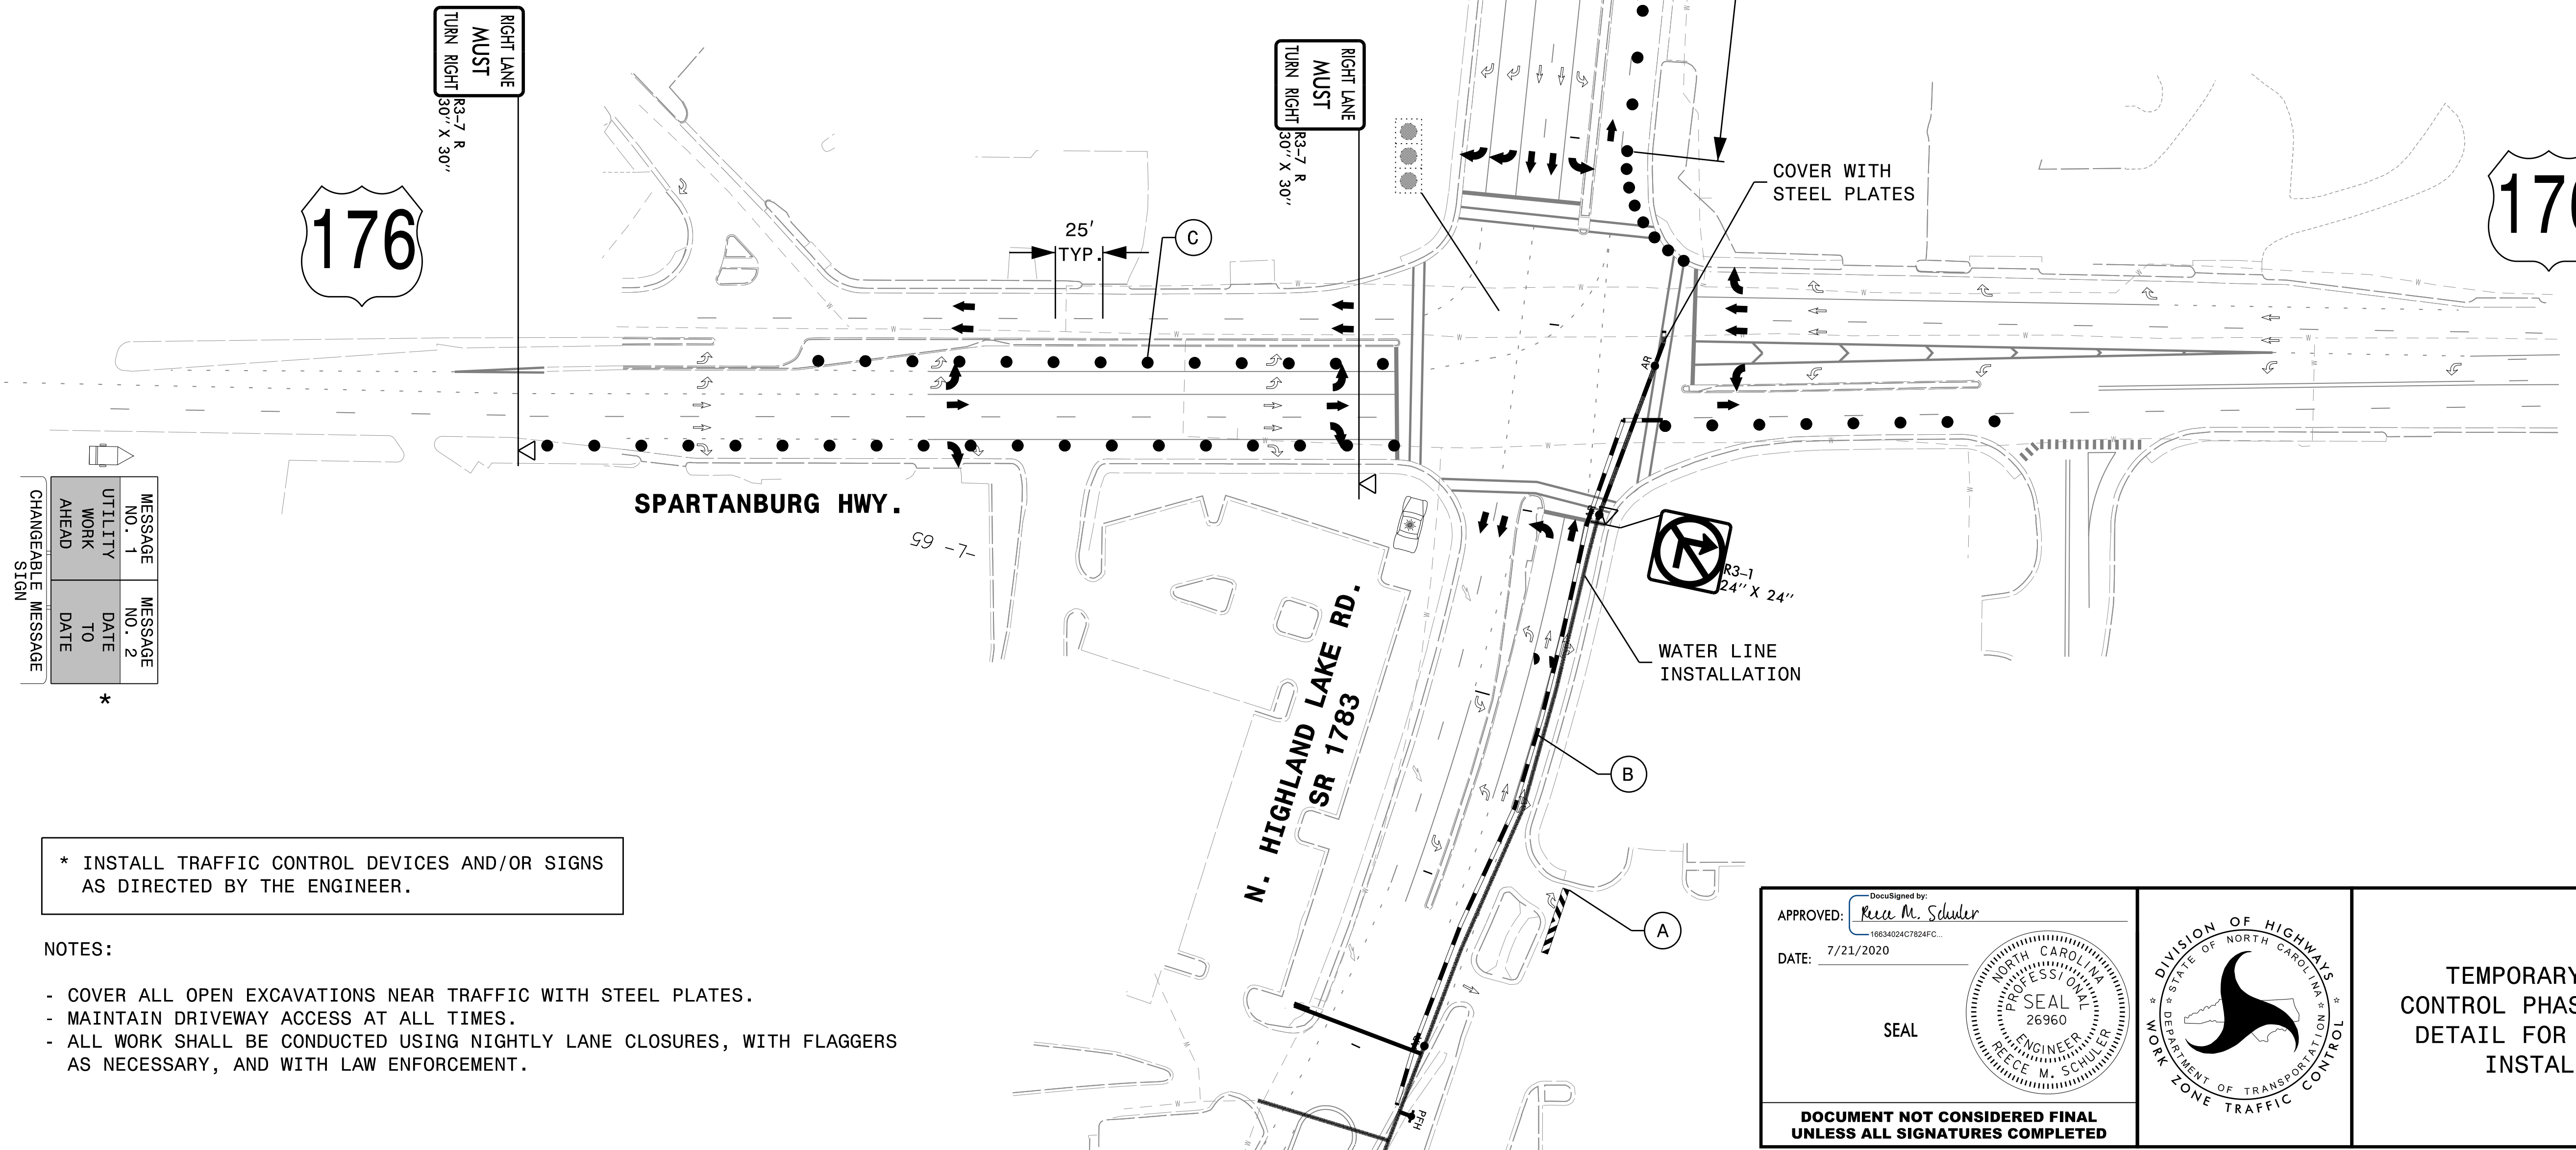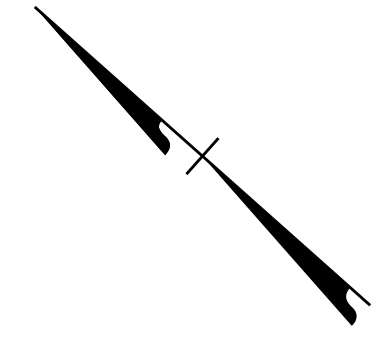

MESSAGE NO. 1	UTILITY NO. 1	DATE	MESSAGE NO. 2	UTILITY NO. 2	DATE
AHEAD TO			CHANGEABLE MESSAGE SIGN		

MESSAGE NO. 1	UTILITY NO. 1	DATE	MESSAGE NO. 2	UTILITY NO. 2	DATE
AHEAD TO			CHANGEABLE MESSAGE SIGN		

* INSTALL TRAFFIC CONTROL DEVICES AND/OR SIGNS AS DIRECTED BY THE ENGINEER.

- NOTES:
- COVER ALL OPEN EXCAVATIONS NEAR TRAFFIC WITH STEEL PLATES.
 - MAINTAIN DRIVEWAY ACCESS AT ALL TIMES.
 - ALL WORK SHALL BE CONDUCTED USING NIGHTLY LANE CLOSURES, WITH FLAGGERS AS NECESSARY, AND WITH LAW ENFORCEMENT.

APPROVED: *Reece M. Schuler*

DATE: 7/21/2020

SEAL

DOCUMENT NOT CONSIDERED FINAL UNLESS ALL SIGNATURES COMPLETED



TEMPORARY TRAFFIC CONTROL PHASE I, STEP 3
DETAIL FOR WATER LINE INSTALLATION

7/21/2020
V:\Asheville\Transportation\31535-06 U-5887\TrafficControl\TCP\U5887_TMP_SHEET3C.dgn
User:tcjmar-tell