
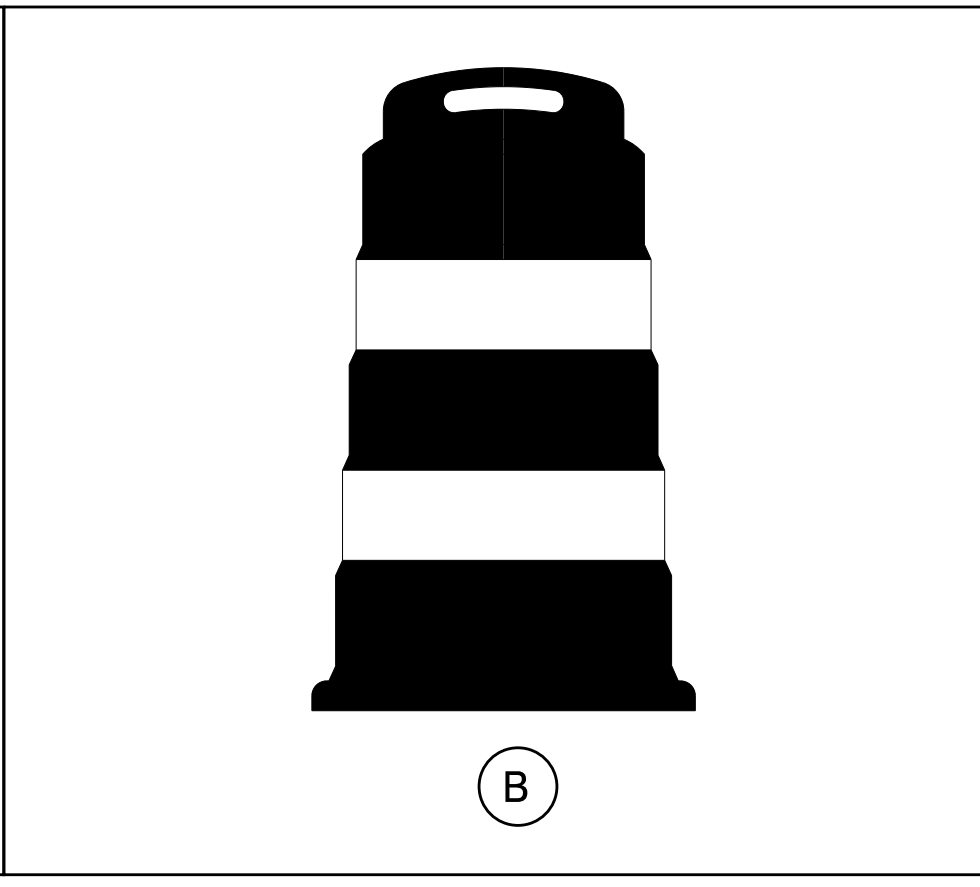


MAINTAIN DRIVEWAY ACCESS AT ALL TIMES.

SEE SHEET TMP-1A FOR TEMPORARY PAVEMENT MARKING SCHEDULE

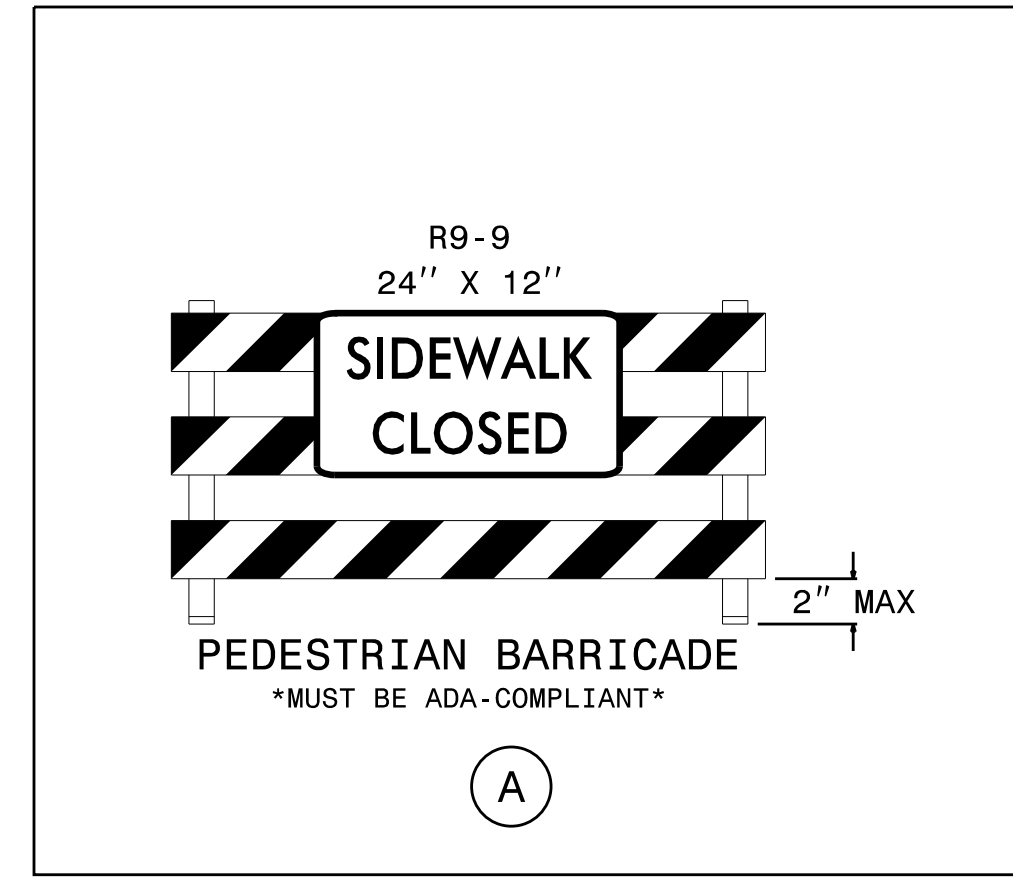


END CONSTRUCTION
-Y2- STA. 11+18 +/-

APPROVED: *Rea M. Schuler*
DATE: 7/21/2020

SEAL

DOCUMENT NOT CONSIDERED FINAL UNLESS ALL SIGNATURES COMPLETED

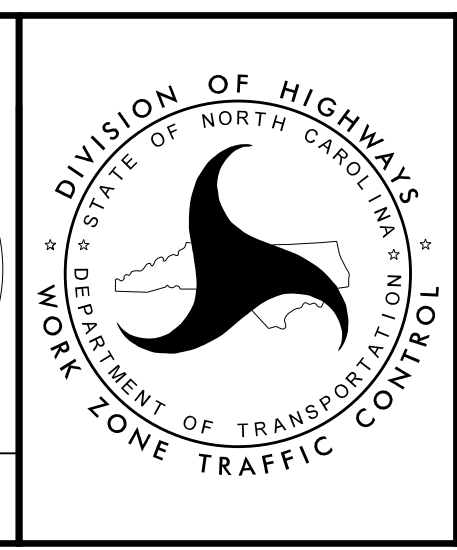

TEMPORARY TRAFFIC CONTROL PHASE I DETAIL

7/21/2020
V:\Asheville\Transportation\31535-06 U-5887\TrafficControl\TCP\U5887_TMP_SHEET6.dgn
User:tcimar-tell