


10

15

GREENVILLE HWY  
(NC 225)

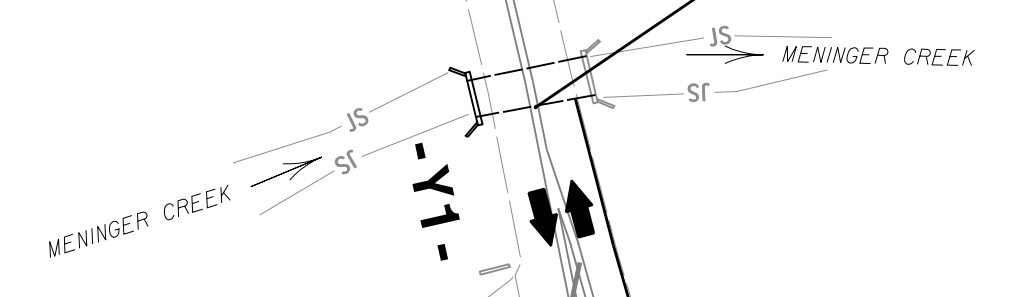


BEGIN CONSTRUCTION  
-Y1- 12+30 +/-

MATCH LINE -L- STA. 18+00.00  
(SEE SHEET TMP-10)

NORTH HIGHLAND  
LAKE RD (SR 1783)

BEGIN TIP PROJECT U-5887  
-L- STA. 10+00 +/-  
-Y1- STA. 15+39 +/-

END CONSTRUCTION  
-Y1- 16+61 +/-

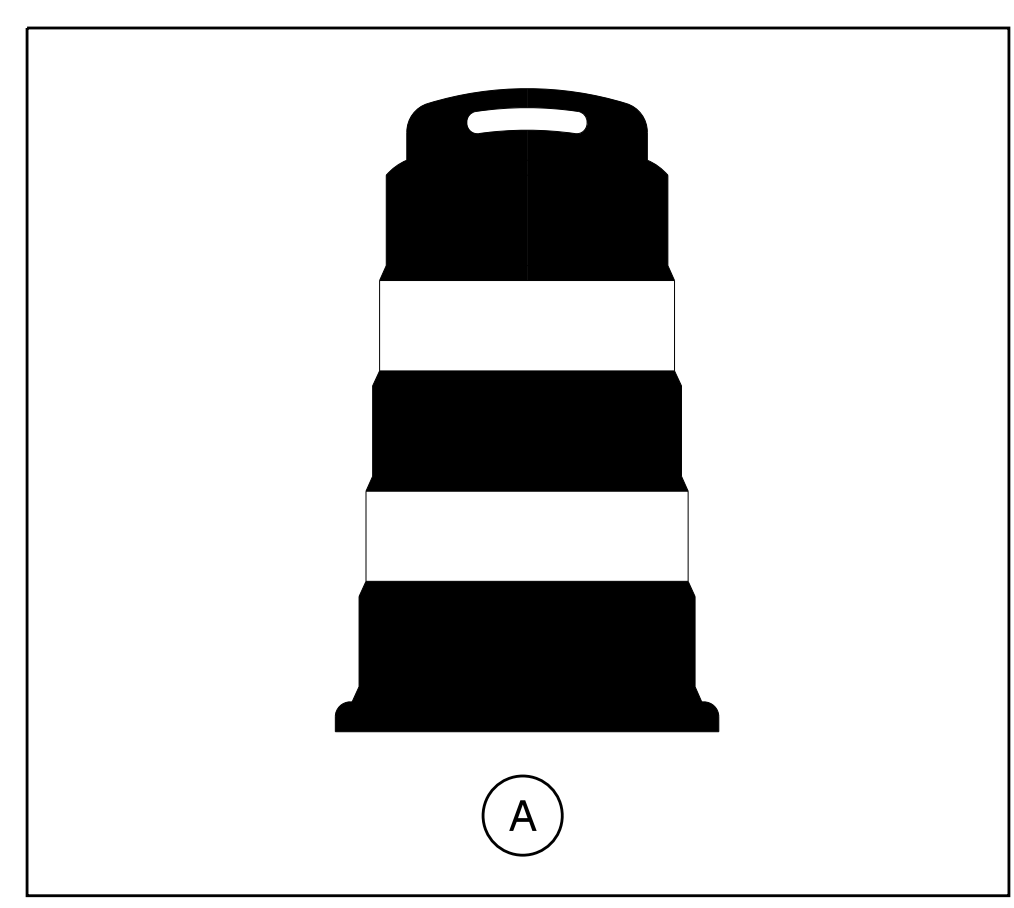


MAINTAIN DRIVEWAY  
ACCESS AT ALL TIMES.

SEE SHEET TMP-1A FOR  
TEMPORARY PAVEMENT  
MARKING SCHEDULE

APPROVED: *Reece M. Schuler*  
DATE: 7/21/2020

SEAL

DOCUMENT NOT CONSIDERED FINAL  
UNLESS ALL SIGNATURES COMPLETED

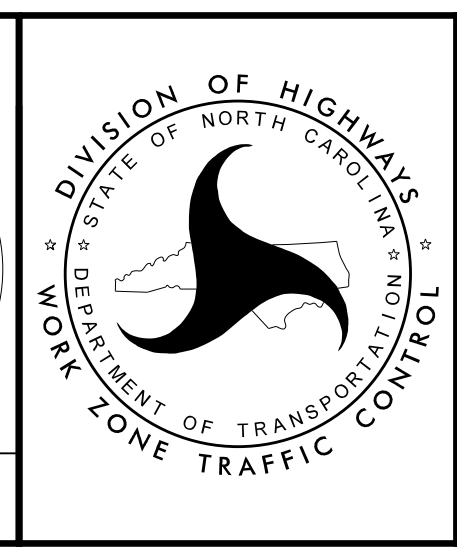

TEMPORARY TRAFFIC  
CONTROL PHASE II  
DETAIL

7/21/2020  
V:\Asheville\Transportation\31535-06 U-5887\TrafficControl\TCP\U5887\_TMP\_SHEET9.dgn  
User:tcjmar-tell