


MATCH LINE -L- STA. 30+00.00
(SEE SHEET TMP-10)

MAINTAIN DRIVEWAY
ACCESS AT ALL TIMES.

SEE SHEET TMP-1A FOR
TEMPORARY PAVEMENT
MARKING SCHEDULE

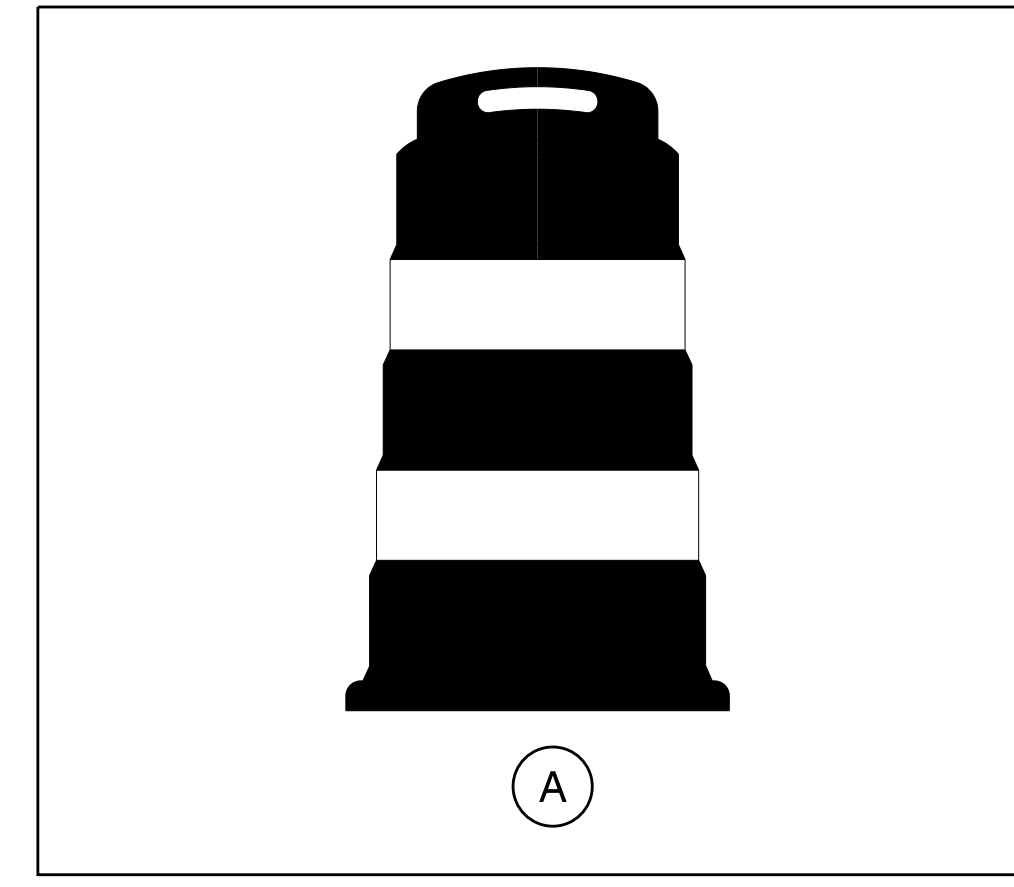

END CONSTRUCTION
-Y2- STA. 11+18 +/-

CONSTRUCT PROPOSED
CULVERT WITH OFF-SITE
DETOUR. SEE SHEET TMP-3A.

APPROVED: *Rebecca M. Schuler*
DATE: 7/21/2020

SEAL

DOCUMENT NOT CONSIDERED FINAL
UNLESS ALL SIGNATURES COMPLETED

TEMPORARY TRAFFIC
CONTROL PHASE II
DETAIL

7/21/2020
V:\Asheville\Transportation\31535-06 U-5887\TrafficControl\TCP\U5887_TMP_SHEET11.dgn
User:rcimar-tell