


NAD 83/2011

MATCH LINE -L- STA. 30+00.00 SEE PMP-3

MATCH LINE -L- STA. 42+00.00 SEE PMP-5

NORTH HIGHLAND LAKE ROAD (SR 1783)

HIGHLAND LAKE DRIVE (SR 1825)

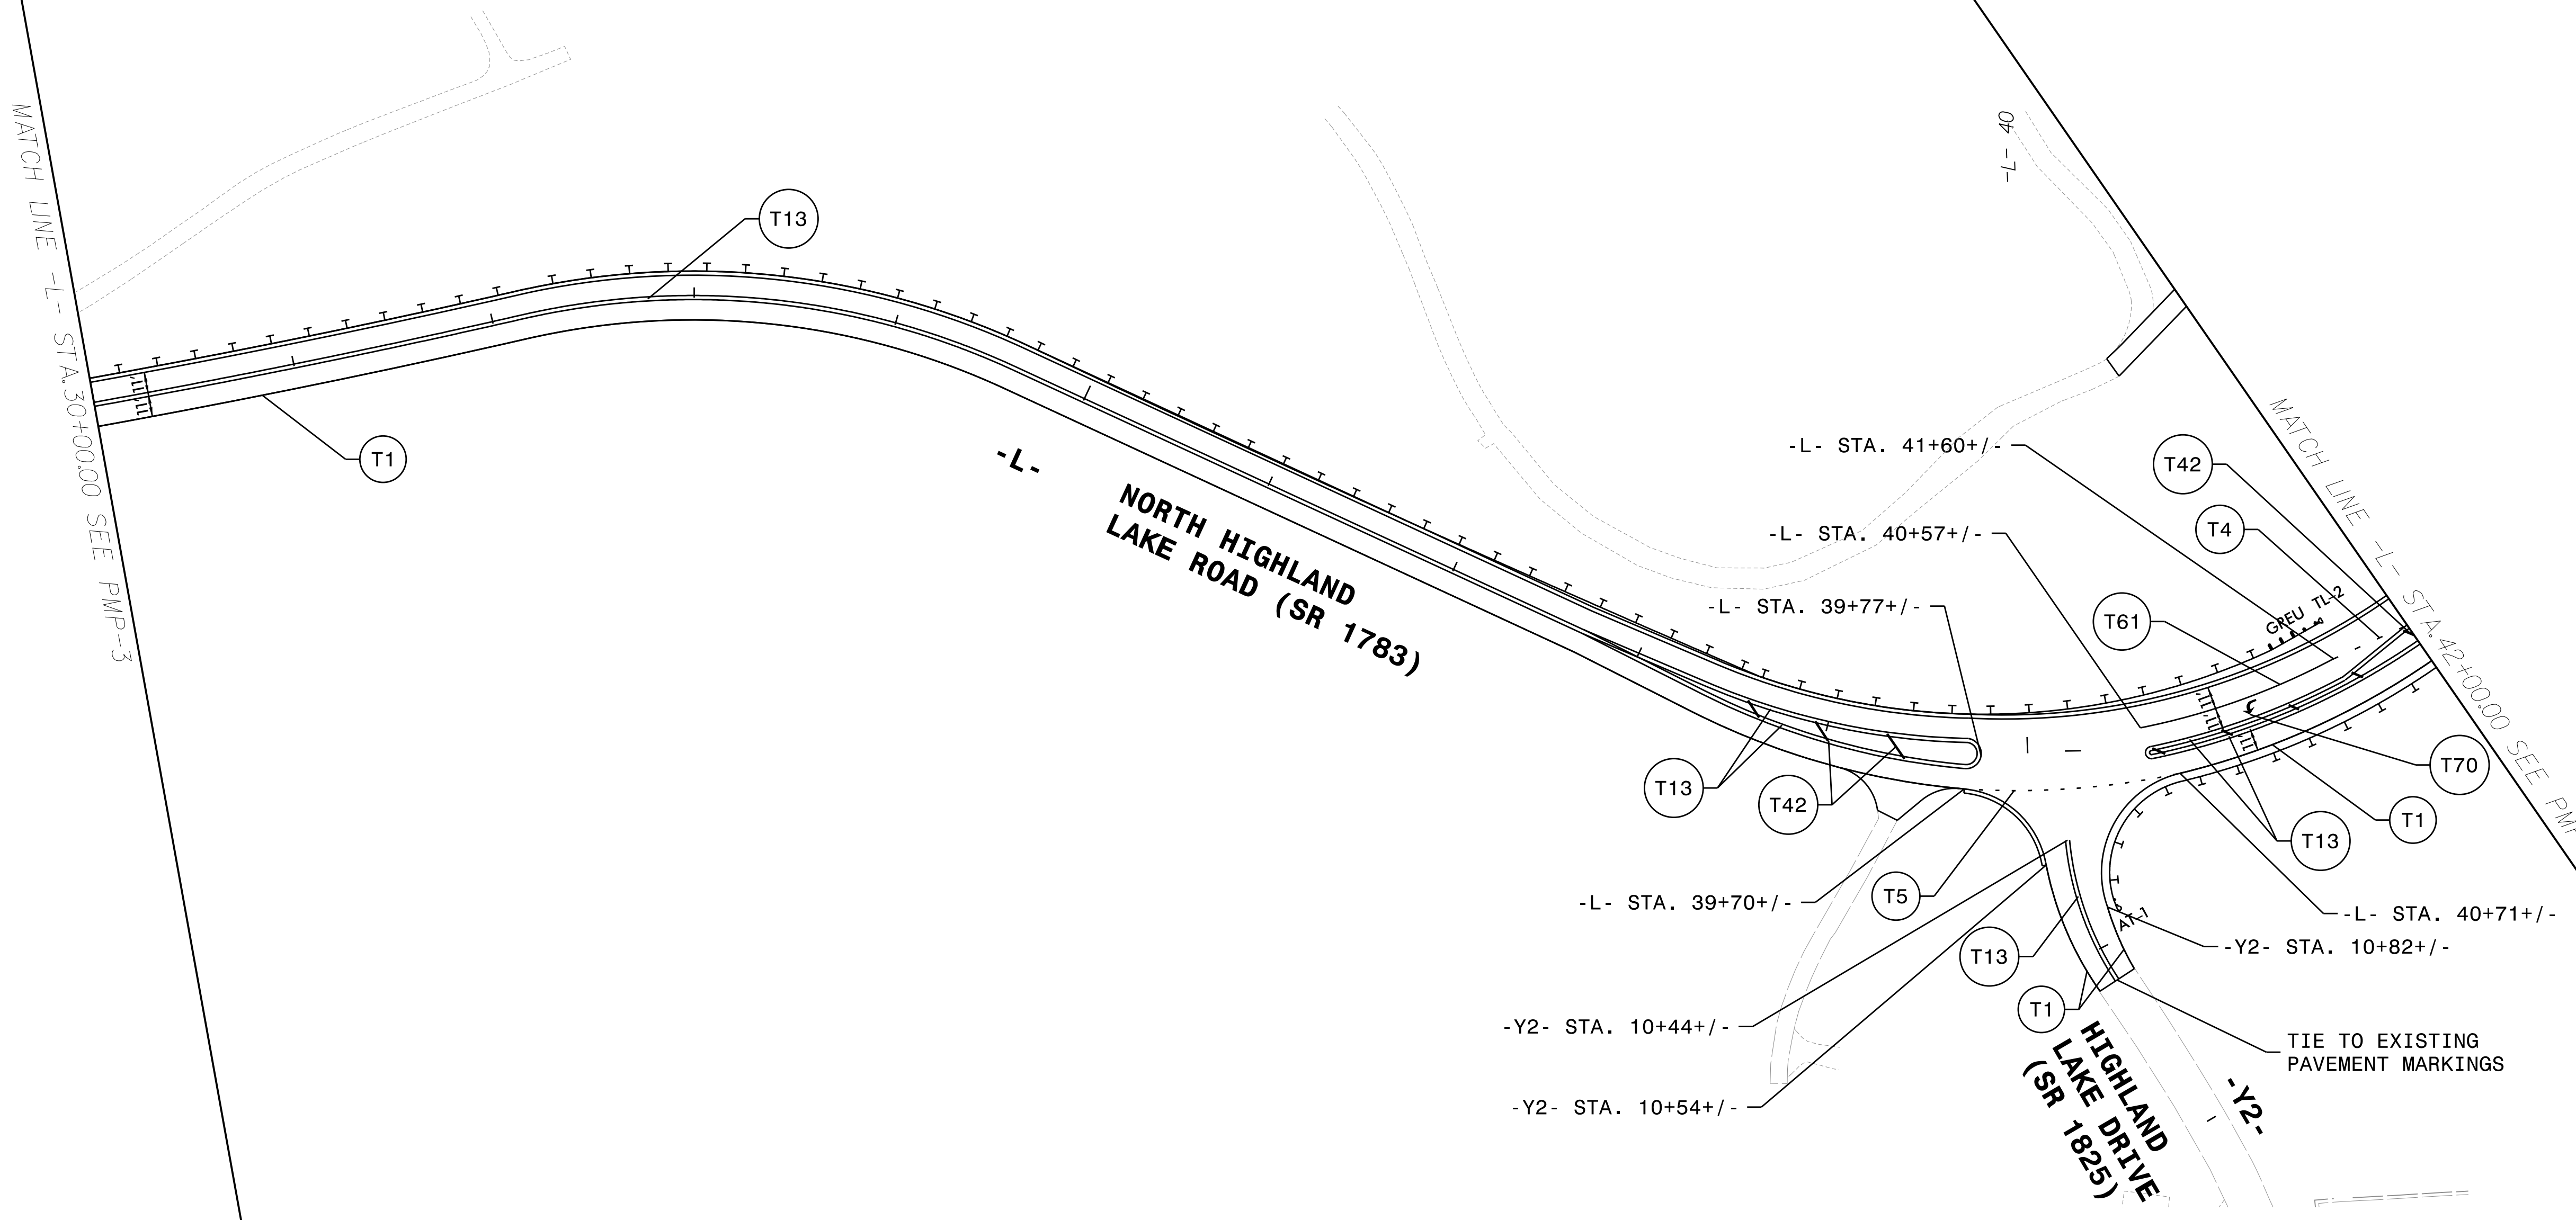


7/21/2020  
 V:\Asheville\Transportation\31535-06 U-5887\TrafficControl\TCP\U-5887\_PMP4.dgn  
 User:tcjmar-tell

APPROVED: *Reece M. Schuler*  
 DATE: 7/21/2020

SEAL

DocuSigned by:  
 Reece M. Schuler  
 16634024C7824FC...

SEAL  
 NORTH CAROLINA  
 PROFESSIONAL  
 ENGINEER  
 REECE M. SCHULER  
 26960

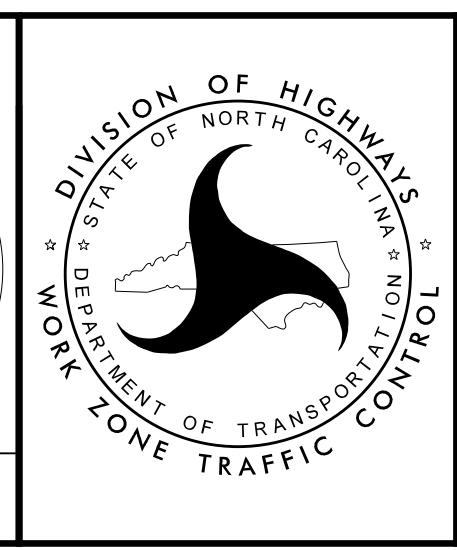

PAVEMENT MARKING PLAN

DOCUMENT NOT CONSIDERED FINAL  
 UNLESS ALL SIGNATURES COMPLETED