
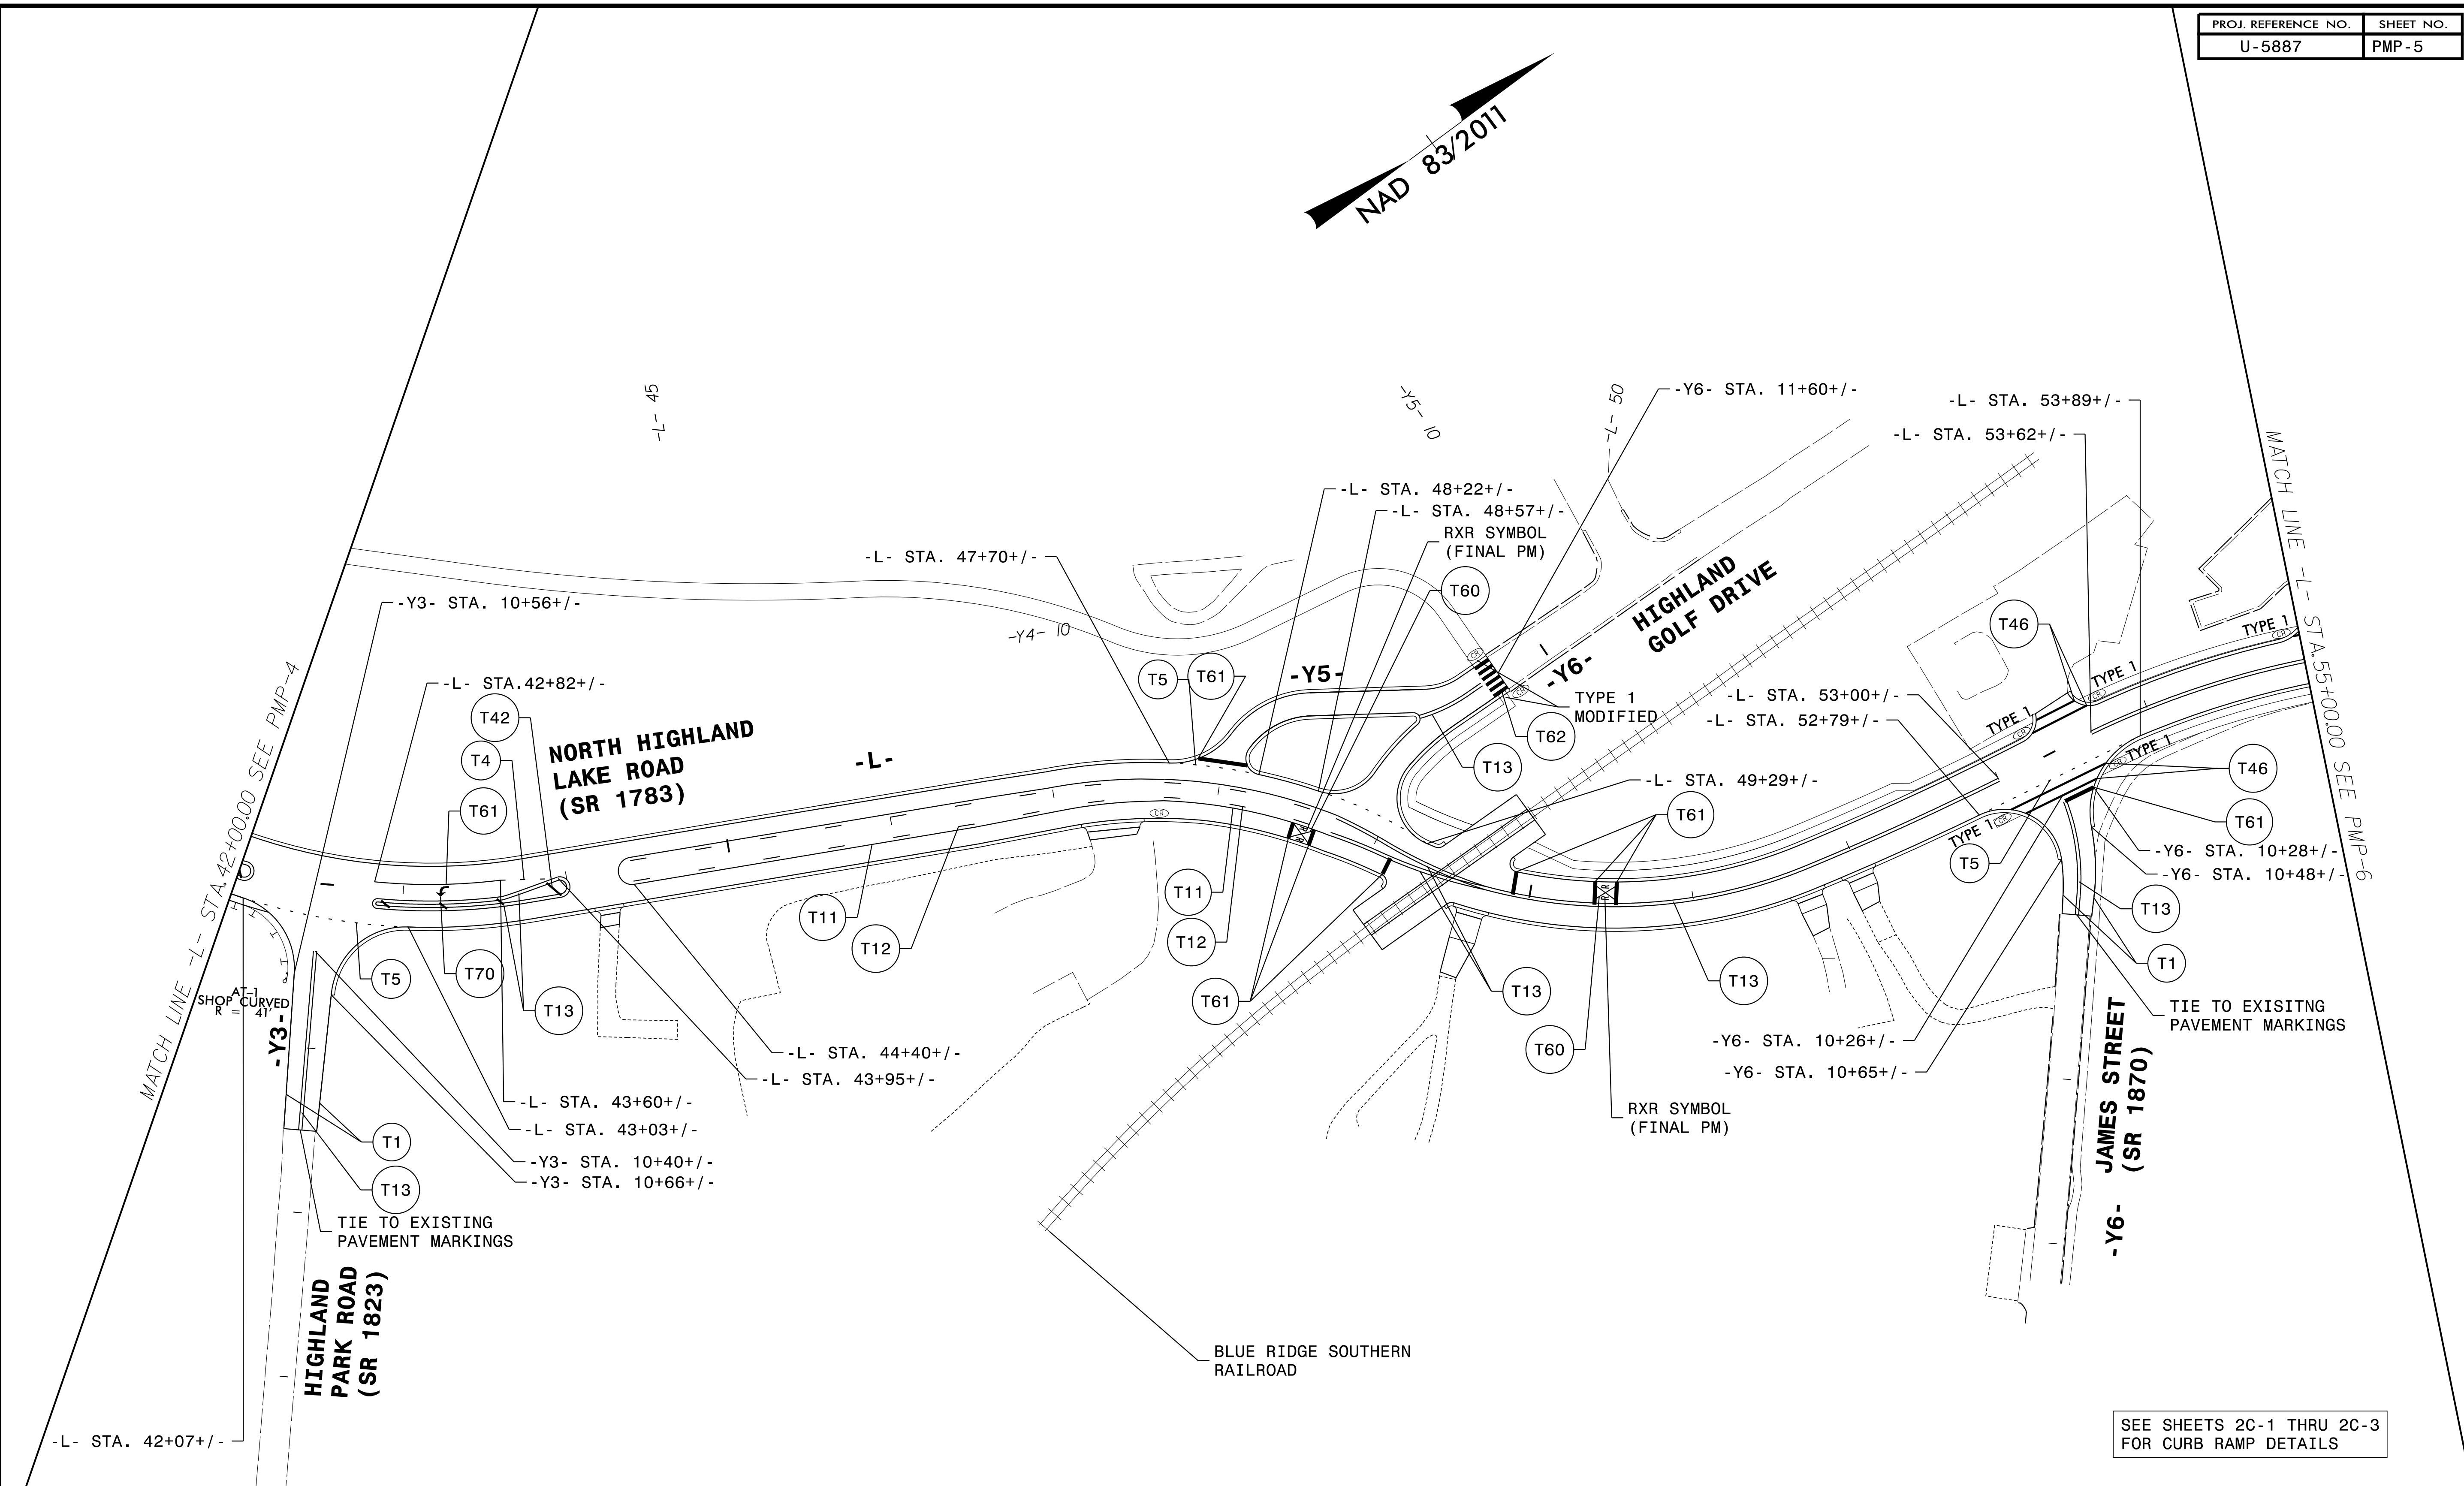


PROJ. REFERENCE NO.	SHEET NO.
U-5887	PMP-5

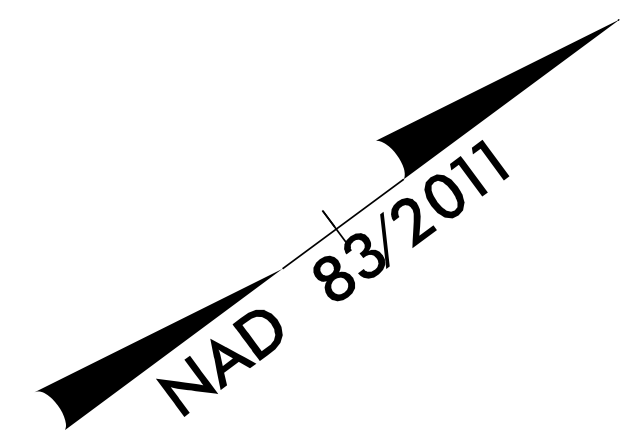

MATCH LINE -L- STA. 42+00.00 SEE PMP-4

MATCH LINE -L- STA. 55+00.00 SEE PMP-6


SEE SHEETS 2C-1 THRU 2C-3 FOR CURB RAMP DETAILS

12/17/2020 12:06:17 PM
 \\TCPU\U-5887_PMP5.dgn
 User:icphibot

APPROVED: _____
 DATE: _____

SEAL

**DOCUMENT NOT CONSIDERED FINAL
 UNLESS ALL SIGNATURES COMPLETED**

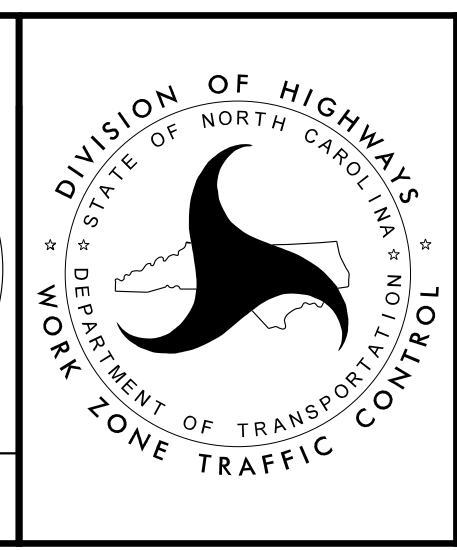

**PAVEMENT
 MARKING
 PLAN**