


SEE SHEETS 2C-1 THRU 2C-3 FOR CURB RAMP DETAILS

7/21/2020
 V:\Asheville\Transportation\31535-06 U-5887\TrafficControl\TCP\U-5887_PMP6.dgn
 User:tcimar\ell

APPROVED: *Reece M. Schuler*
 DATE: 7/21/2020

SEAL

DOCUMENT NOT CONSIDERED FINAL
 UNLESS ALL SIGNATURES COMPLETED

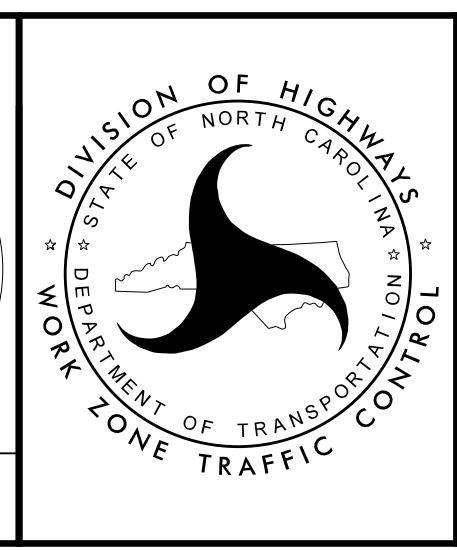

DIVISION OF HIGHWAYS
 NORTH CAROLINA
 DEPARTMENT OF TRANSPORTATION
 WORK ZONE TRAFFIC CONTROL

PAVEMENT MARKING PLAN