


-L- CURVE DATA	
PI Sta 13+10.62	PI Sta 17+72.41
$\Delta = 41^{\circ}02'11.9"$ (LT)	$\Delta = 2^{\circ}35'36.4"$ (RT)
D = 12'43'56.6"	D = 1'25'56.6"
L = 322.30'	L = 181.06'
T = 168.41'	T = 90.54'
R = 450.00'	R = 4000.00'
DS = 35 MPH	DS = 40 MPH
e = .04	e = 0.02
R.O. = 77'	R.O. = 38.50'

-YI- CURVE DATA

THE SONS, LLC
DB 1566 PG 717

NAD 83/2011

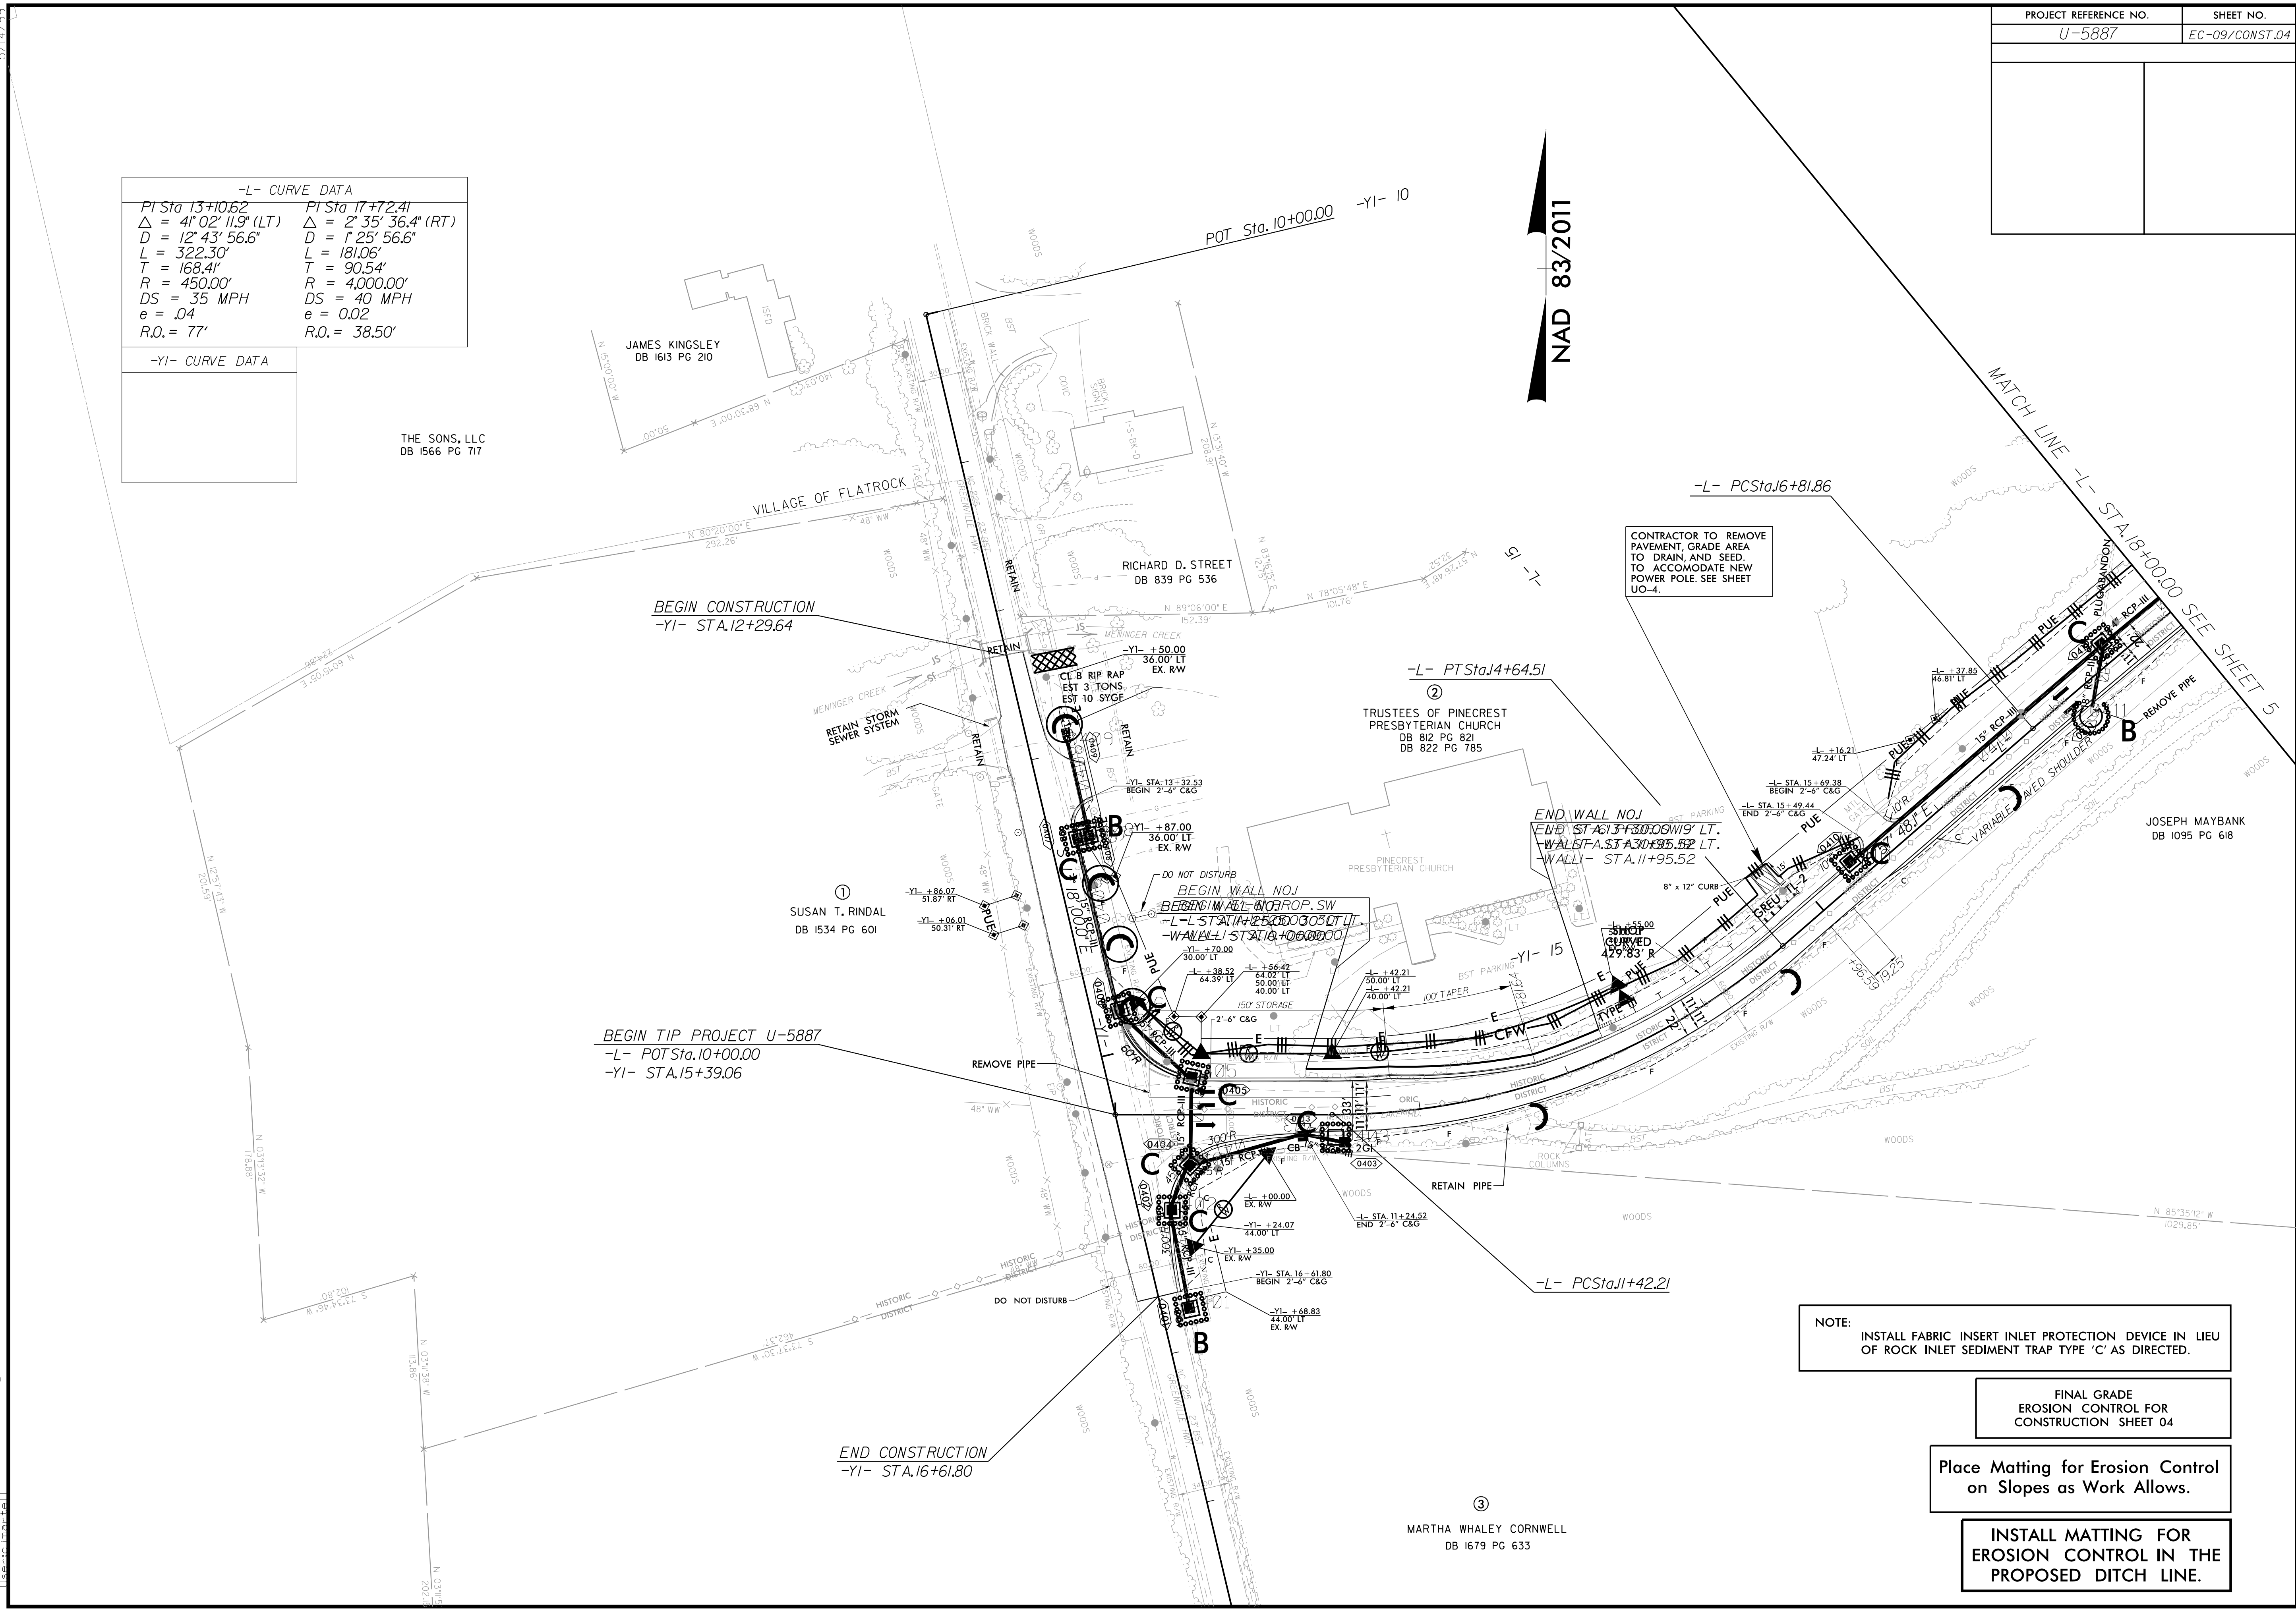

5/18/2020 8:46:10 AM U:\Projects\2020\U-5887_Env_EC9.dgn