
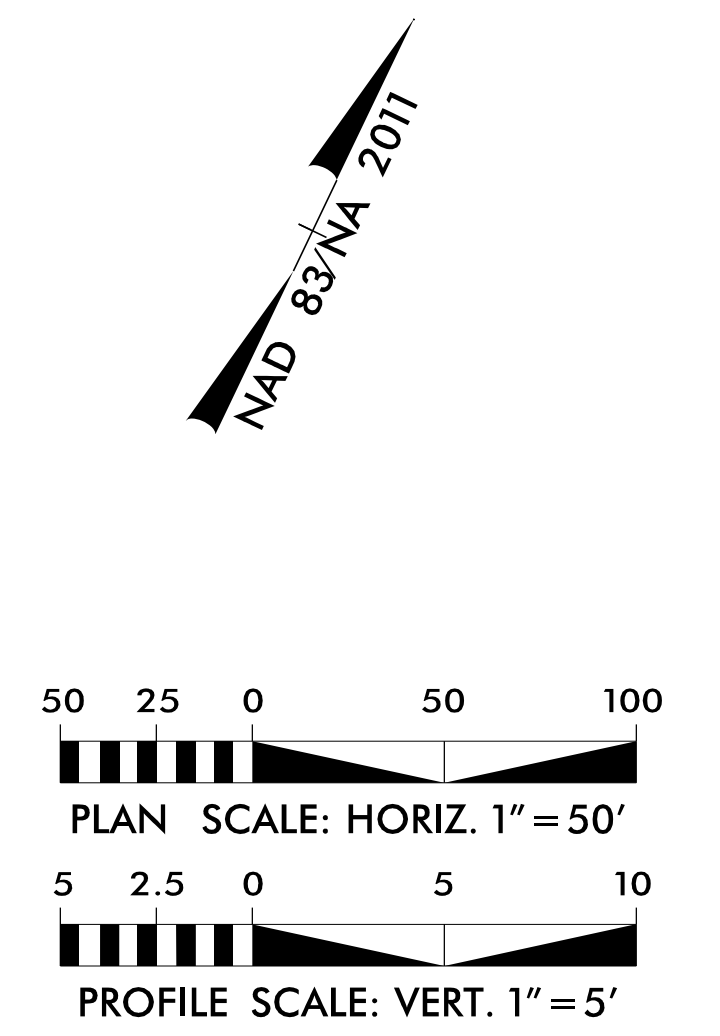


PROJECT REFERENCE NO.	SHEET NO.
U-5887	UC-5
DESIGNED BY: SSD	
DRAWN BY: BAB	
CHECKED BY: JDN	
APPROVED BY: JDN	REVISI:
NORTH CAROLINA DEPARTMENT OF TRANSPORTATION	UTILITIES ENGINEERING SEC. PHONE: (919) 707-6690 FAX: (919) 1250-4151

DOCUMENT NOT CONSIDERED FINAL
UNTIL ALL SIGNATURES ARE COMPLETED
UTILITY CONSTRUCTION
PLANS ONLY

THE ESTIMATED QUANTITY OF DUCTILE IRON WATER PIPE FITTINGS ON THIS PLAN SHEET IS 1,010 POUNDS. THE ACTUAL QUANTITY AND TYPE OF FITTINGS WILL VARY BASED ON FIELD CONDITIONS.

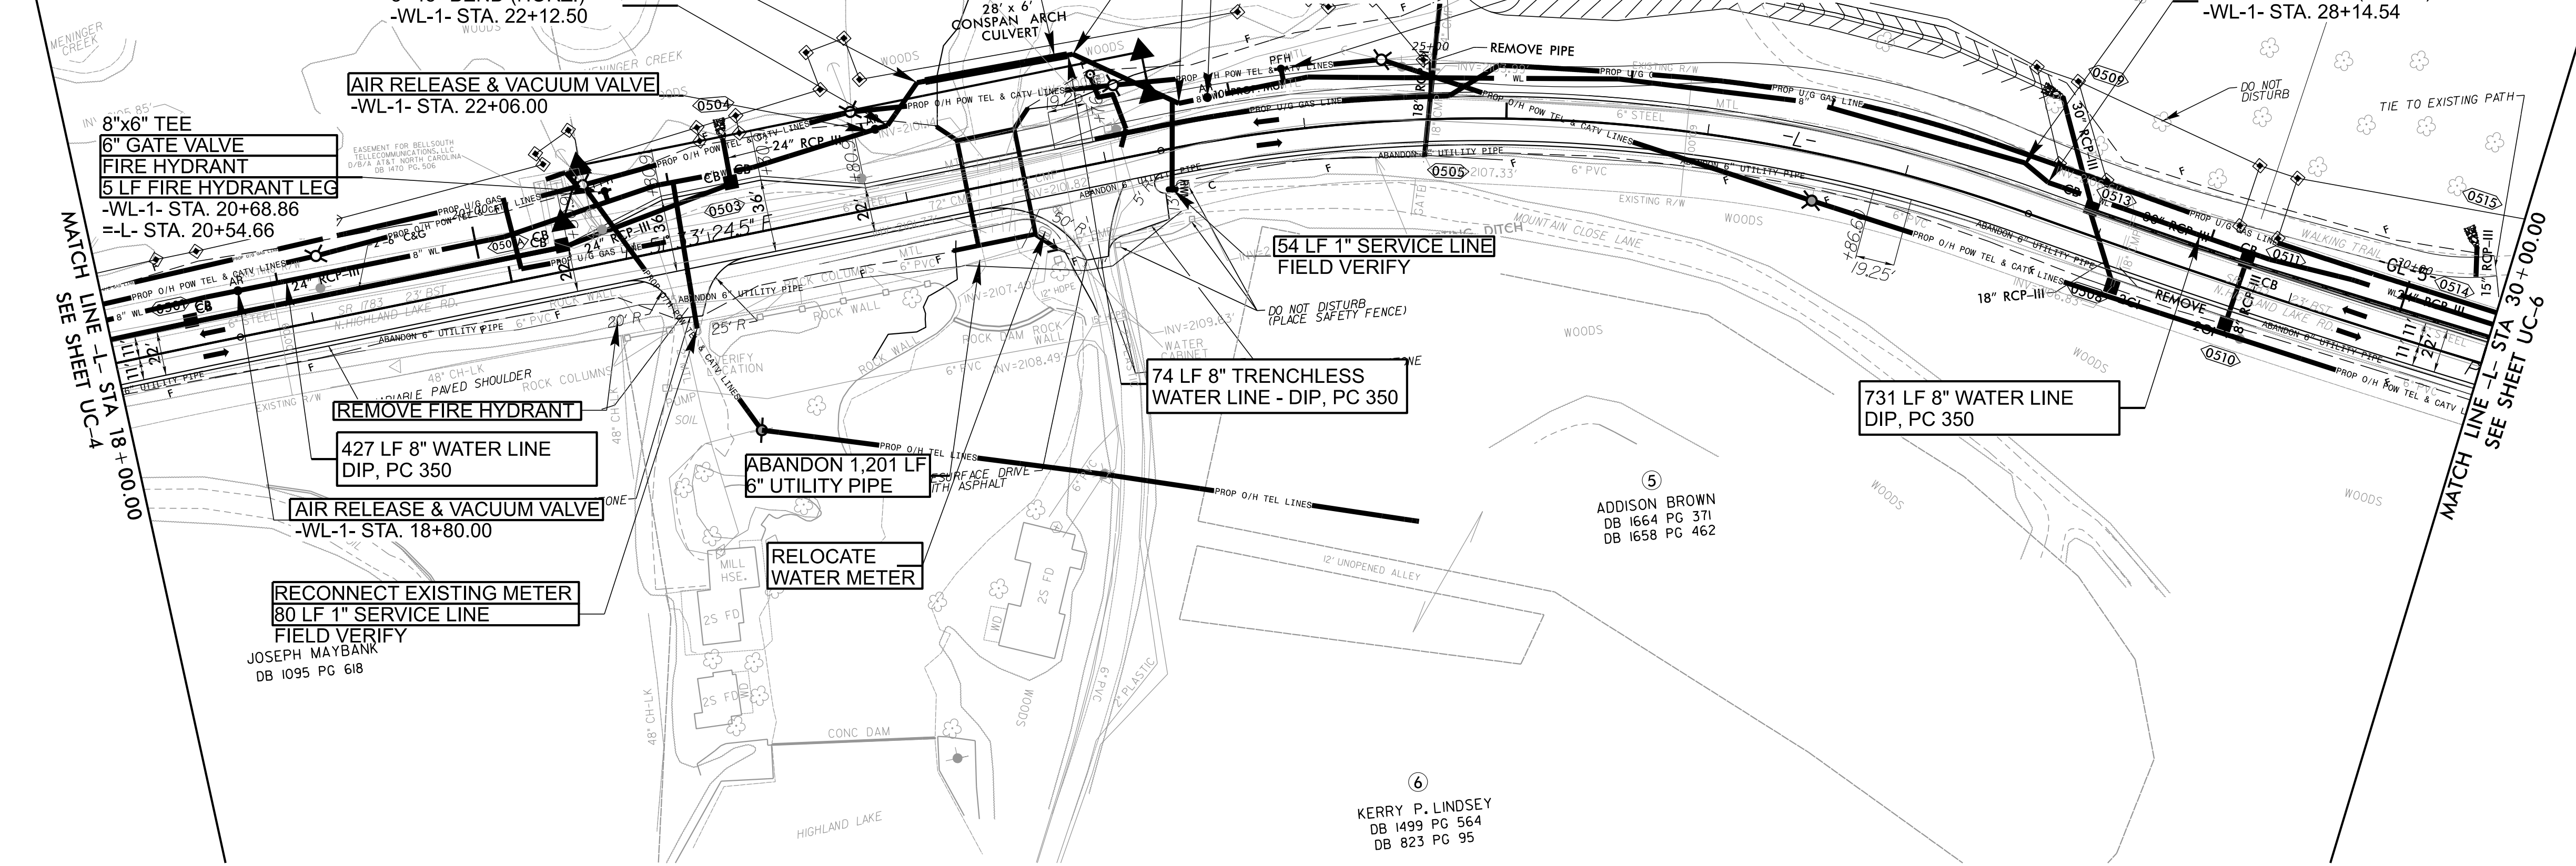

REVISIONS

WATER LINE -WL-1- PROFILE

