
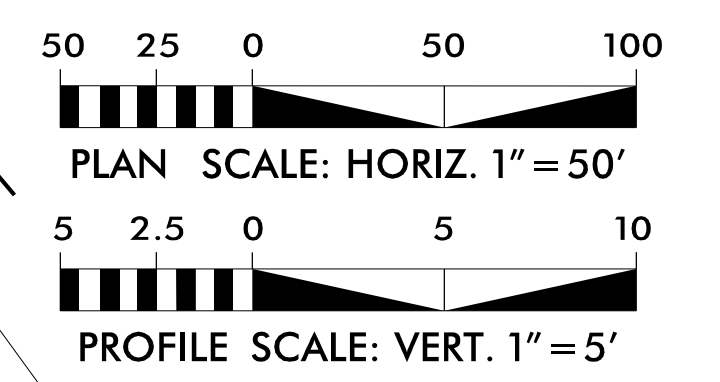



PROJECT REFERENCE NO.	SHEET NO.
U-5887	UC-6
DESIGNED BY: SSD	
DRAWN BY: BAB	
CHECKED BY: JDN	
APPROVED BY: JDN	
REVISED:	
NORTH CAROLINA DEPARTMENT OF TRANSPORTATION	
UTILITIES ENGINEERING SEC. PHONE: (919) 707-6690 FAX: (919) 250-4151	
UTILITY CONSTRUCTION PLANS ONLY	
DOCUMENT NOT CONSIDERED FINAL UNTIL ALL SIGNATURES ARE COMPLETED	
UTILITY CONSTRUCTION	

THE ESTIMATED QUANTITY OF DUCTILE IRON WATER PIPE FITTINGS ON THIS PLAN SHEET IS 1,180 POUNDS. THE ACTUAL QUANTITY AND TYPE OF FITTINGS WILL VARY BASED ON FIELD CONDITIONS.

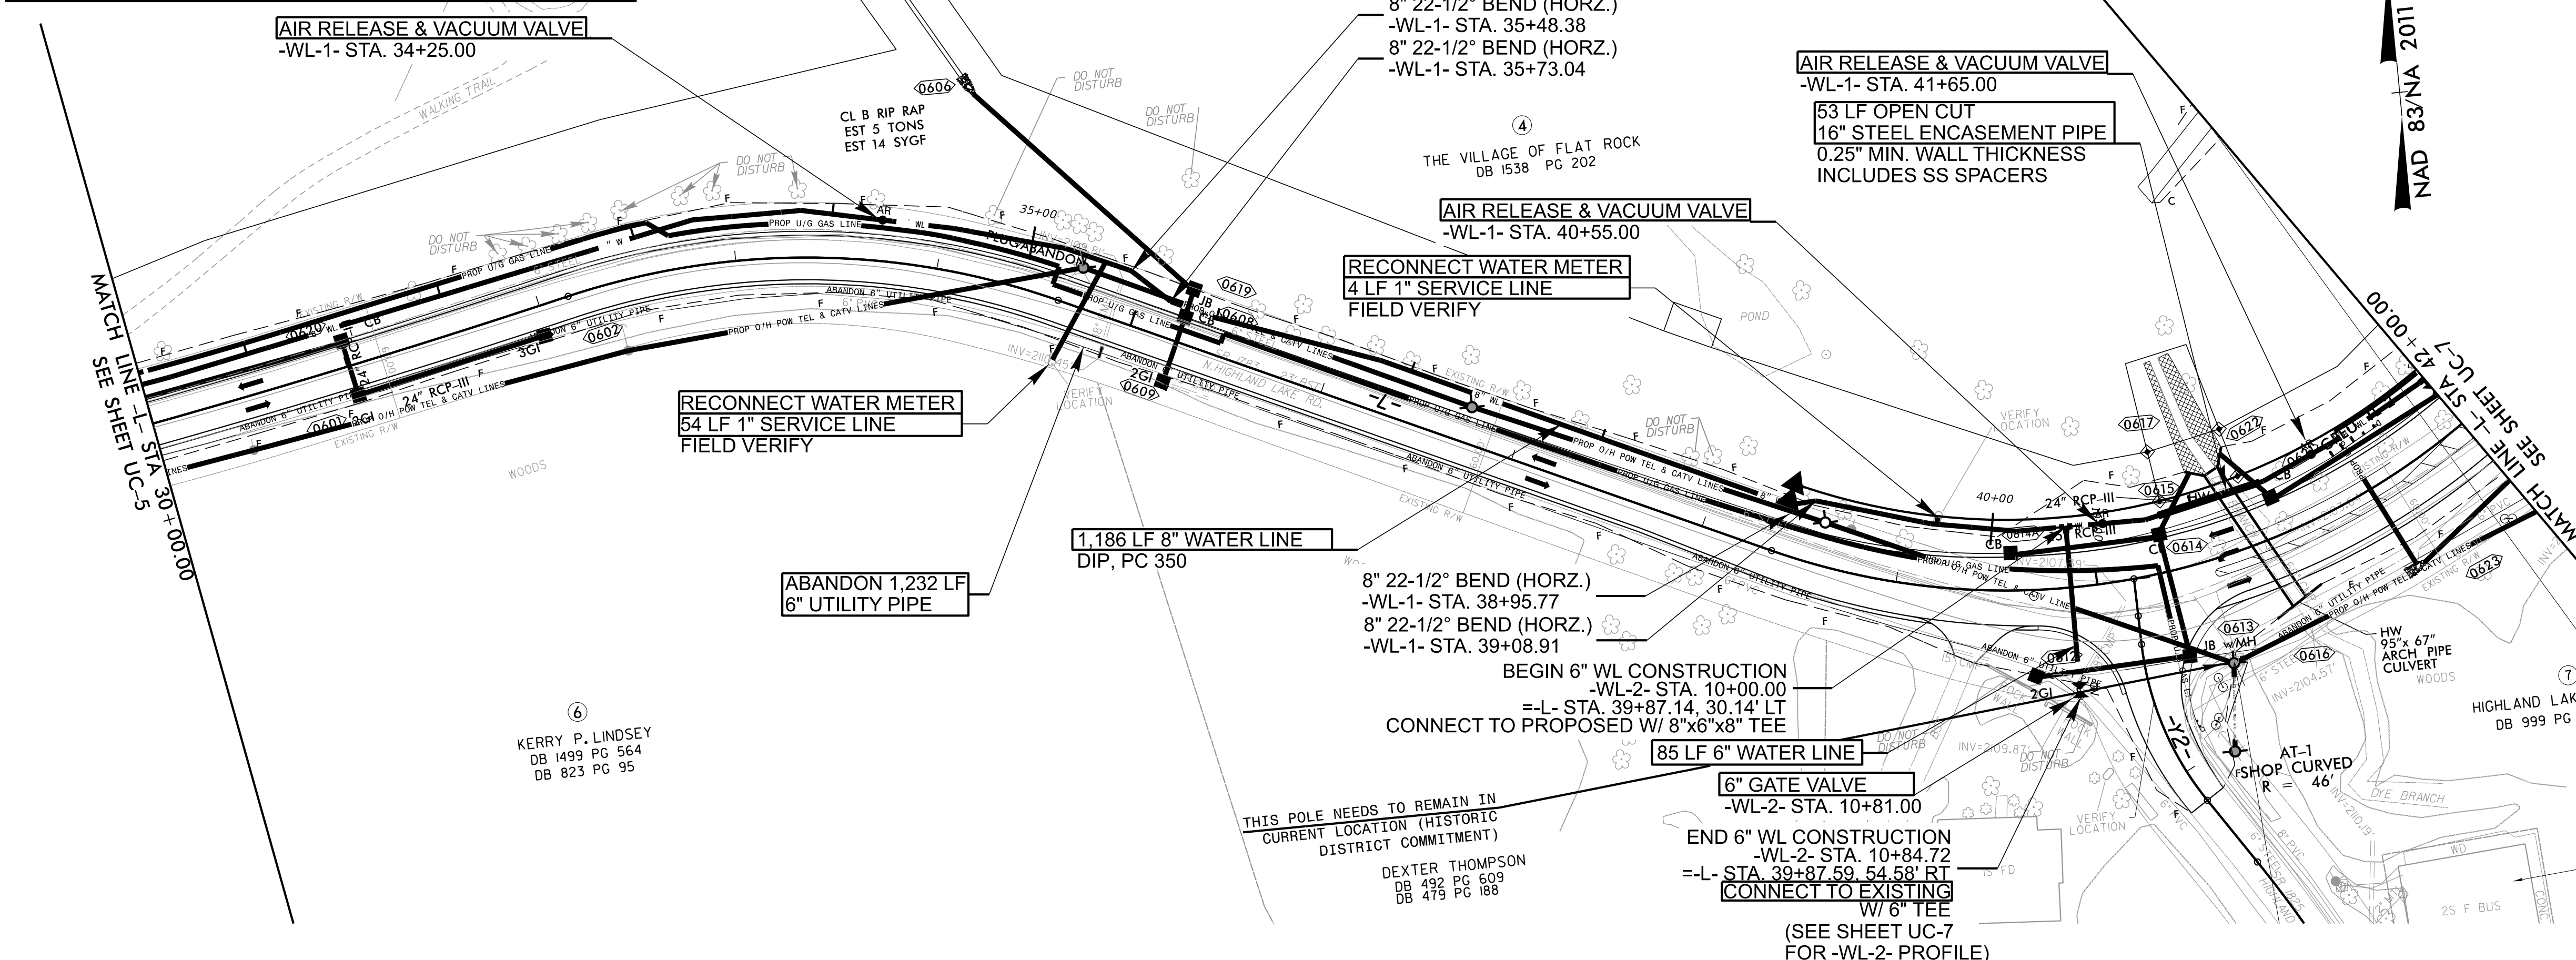

REVISIONS

WATER LINE -WL-1- PROFILE

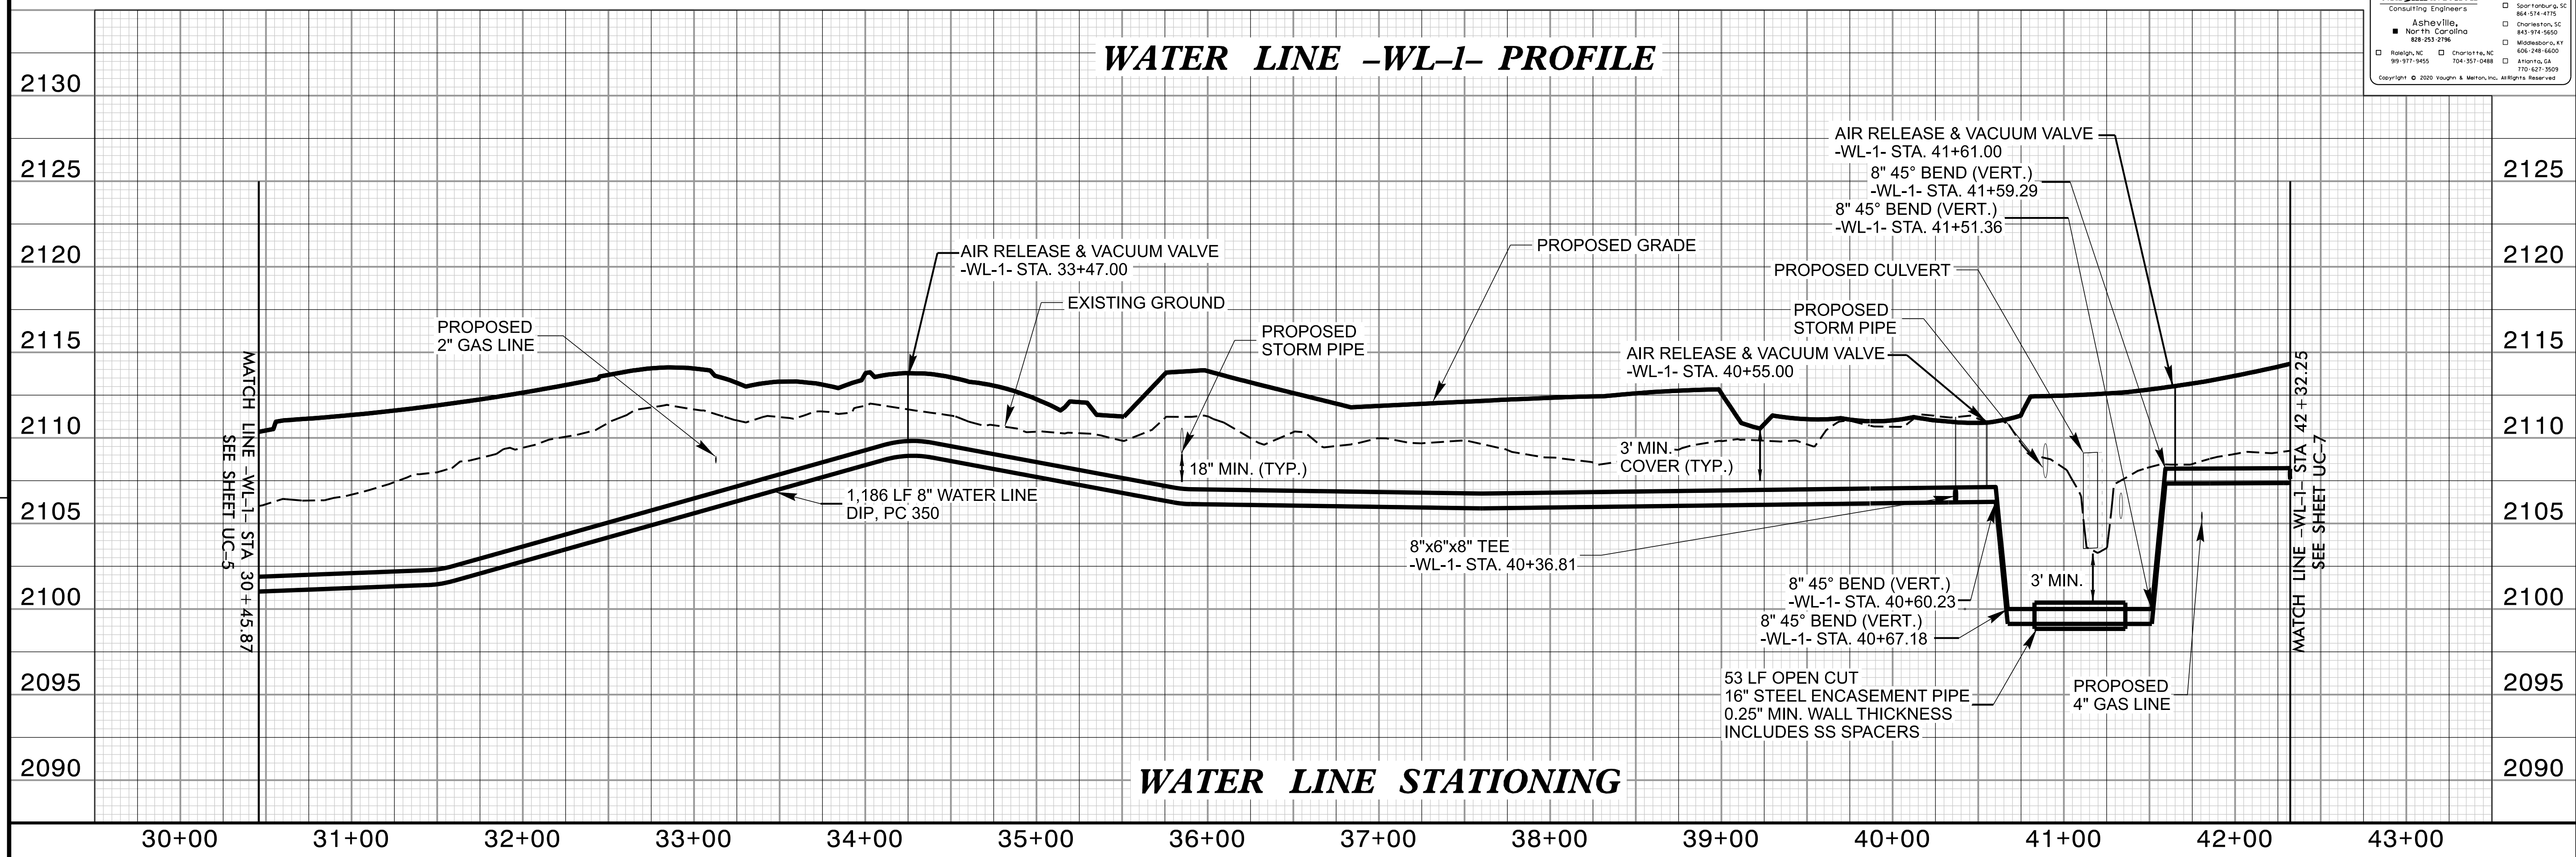

V&M
Vaughn & Melton
Consulting Engineers

Boone, NC 800-355-9933
 Tri-Cities, TN 423-627-9400
 Knoxville, TN 865-546-1800
 Spartanburg, SC 864-574-4775
 Asheville, NC 828-253-2796
 North Carolina 919-977-9455
 Raleigh, NC 919-977-9455
 Charlotte, NC 704-351-0488
 Atlanta, GA 770-421-3509

Copyright © 2020 Vaughn & Melton, Inc. All Rights Reserved.