


25% PLANS 11/29/18
DUKE ENERGY PLANS ADDED 4/15/19
DUKE ENERGY PLANS ADDED 1/19/20
M&M PLANS ADDED 1/19/20
AT&T PLANS ADDED 3/24/20
AT&T PLANS ADDED 4/30/20
DUKE REV. POLE AT ATT SWITCH SITE 4/30/20
DOMINION ENERGY PLANS ADDED 5/7/20
AT&T UPDATED PLANS ADDED 6/11/20
NEW AT&T PLANS ADDED 7/20/20

TIP PROJECT: U-5887

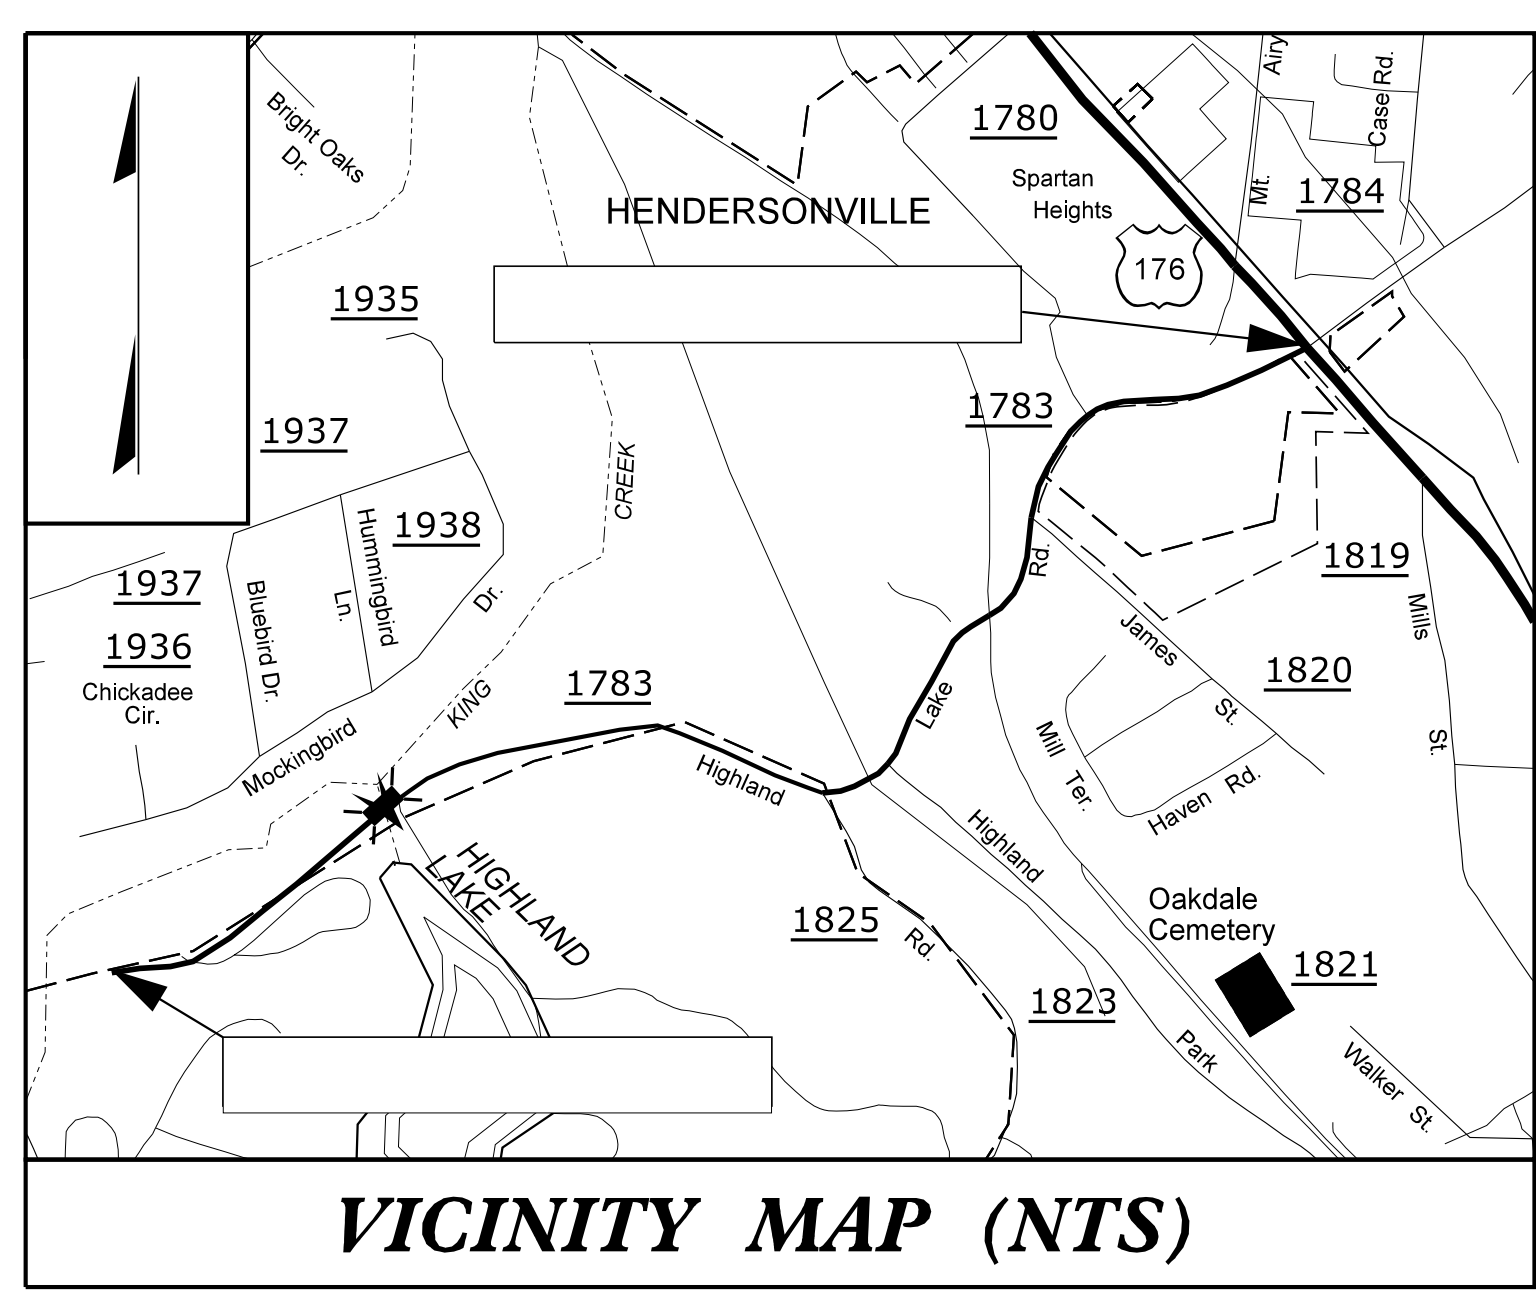



STATE OF NORTH CAROLINA
DIVISION OF HIGHWAYS

**UTILITIES BY OTHERS PLANS
HENDERSON COUNTY**

**LOCATION: SR 1783 (NORTH HIGHLAND LAKE ROAD)
FROM NC 225 TO WEST OF US 176**
**TYPE OF WORK: RELOCATION OF POWER, TELEPHONE,
CATV, NATURAL GAS, AND FIBER**


T.I.P. NO.	SHEET NO.
U-5887	UO-1

NOTE:
ALL UTILITY WORK SHOWN ON THIS SHEET WILL BE DONE BY OTHERS. NO PAYMENT WILL BE MADE TO THE CONTRACTOR FOR UTILITY WORK SHOWN ON THIS SHEET.

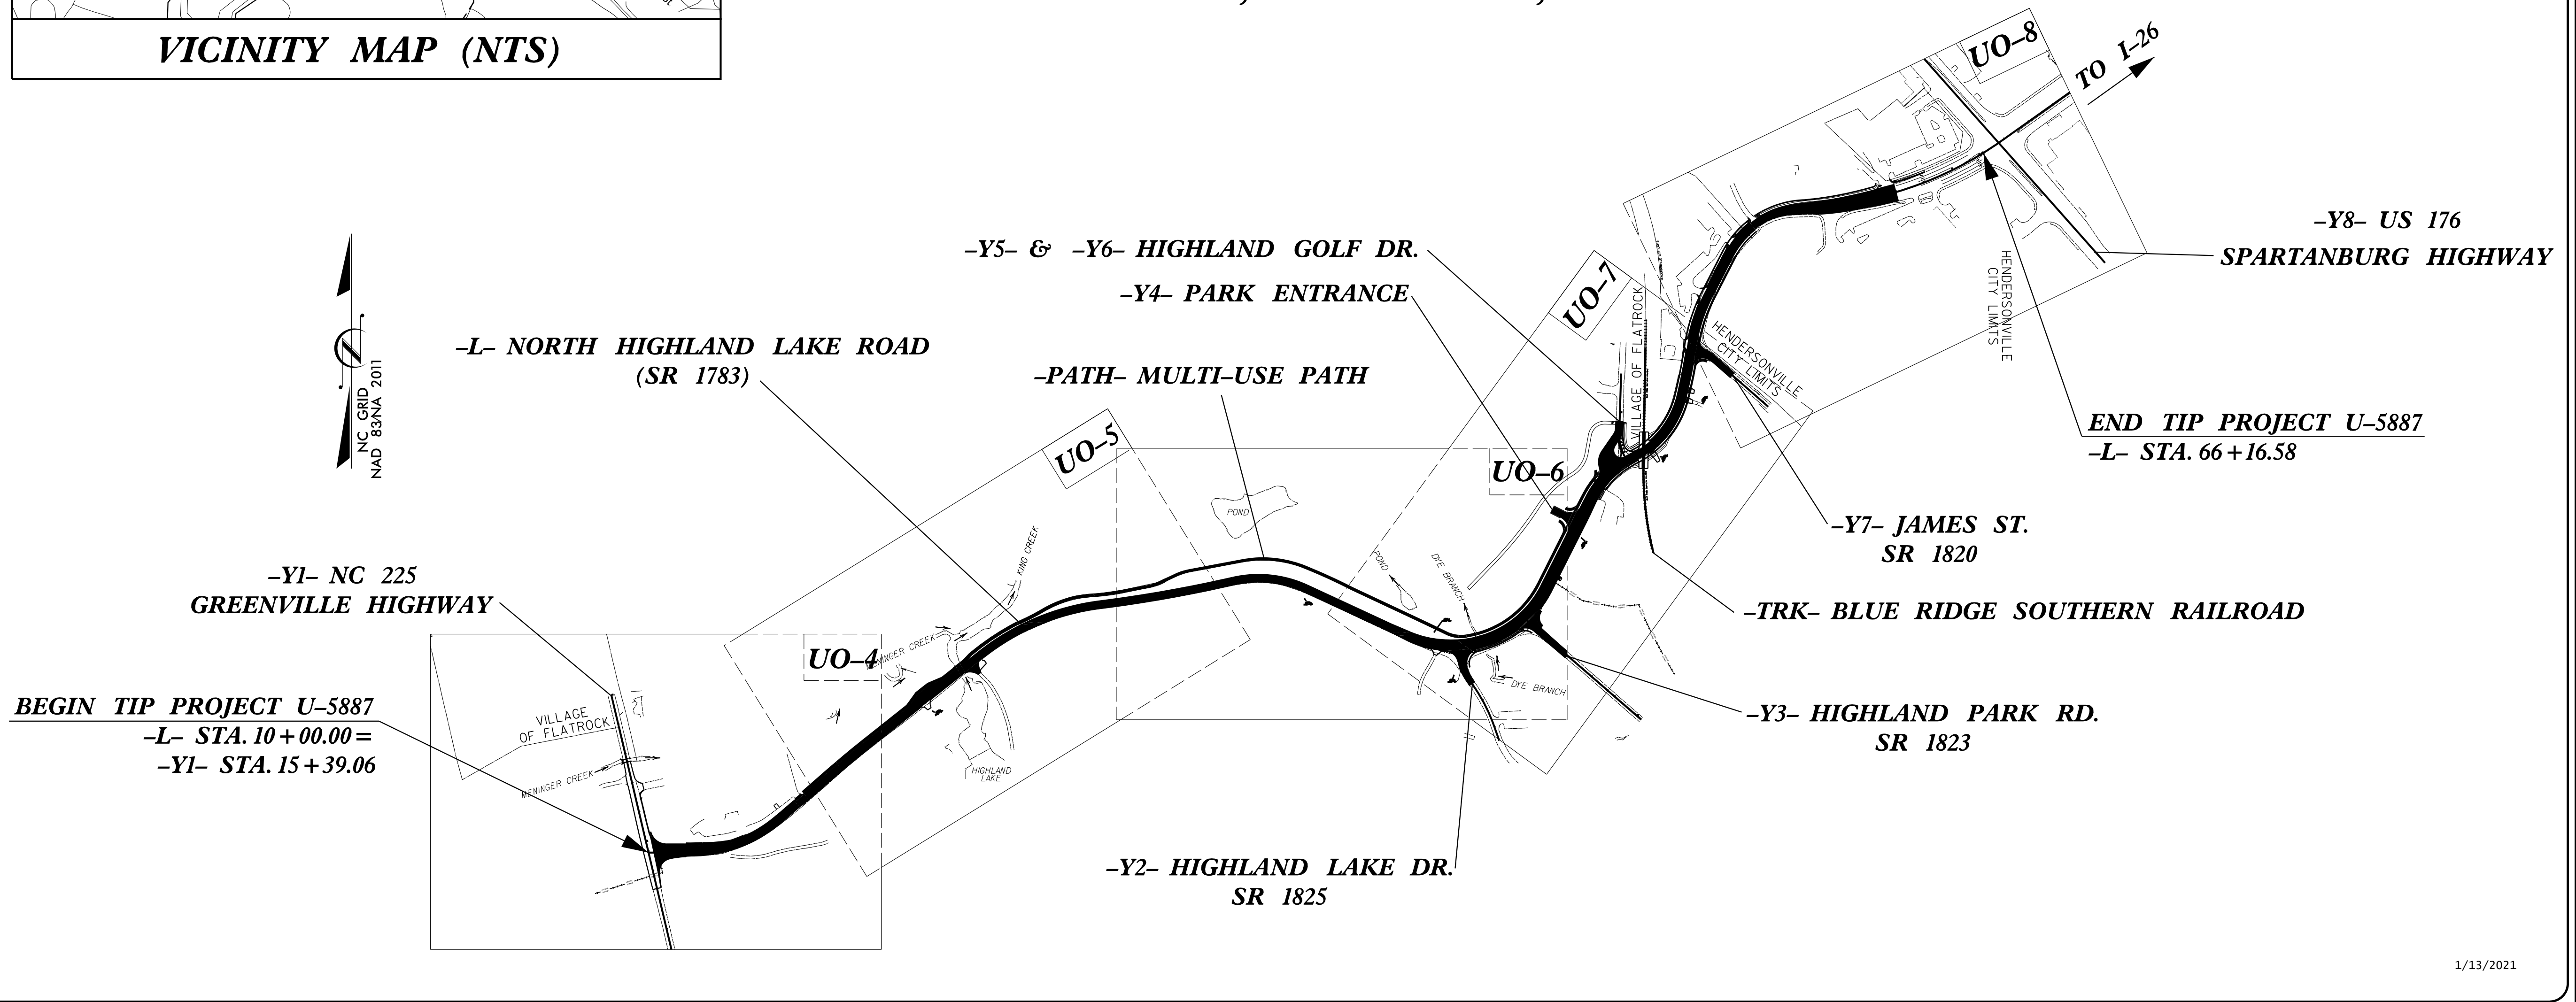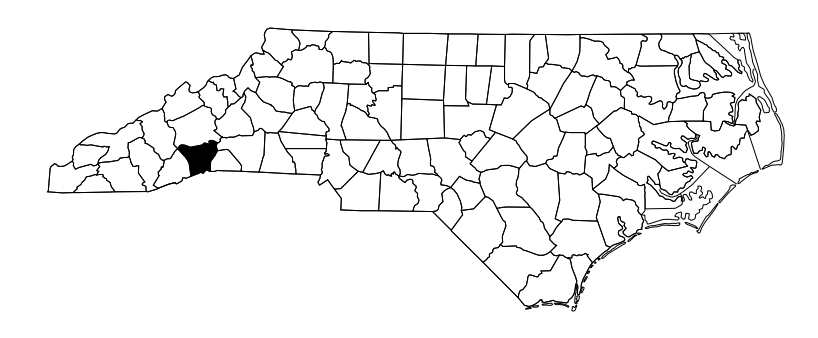

BEGIN TIP PROJECT U-5887
-L- STA. 10+00.00 =
-Y1- STA. 15+39.06

END TIP PROJECT U-5887
-L- STA. 66+16.58

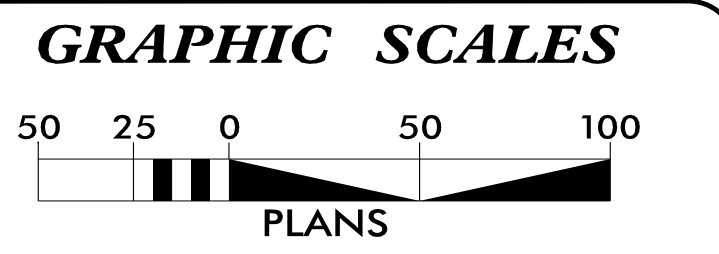

SHEET NO.:	DESCRIPTION:
UO-1	TITLE SHEET
UO-2	UBO SYMBOLOGY SHEET
UO-3	SHEET OMITTED
UO-4 THRU UO-8	UBO PLAN SHEETS

UTILITY OWNERS ON PROJECT
(A) POWER - DUKE ENERGY
(B) TELECOMMUNICATIONS - AT&T
(C) CATV - MORRIS BROADBAND
(D) GAS - DOMINION ENERGY
UTILITIES SHOWN ON UC PLANS
(E) WATER & SEWER - CITY OF HENDERSONVILLE

PREPARED IN THE OFFICE OF:

Vaughn & Melton
Consulting Engineers
Asheville, North Carolina
828.253.2796

Lynn Mann, P.G.	PROJECT UTILITY MANAGER
James Montgomery	PROJECT UTILITY COORDINATOR
Reece Schuler, P.E.	PROJECT MANAGER

**DIVISION OF HIGHWAYS
DIVISION 14**
253 WEBSTER ROAD
SYLVIA, NC 28779

Bob Golding	DIVISION UTILITY ENGINEER
Bill D. Green	DIVISION UTILITIES COORDINATOR
Barry Mosteller, P.E.	DIVISION PROJECT MANAGER

TRANSPORTATION\31535-06 U-5887\UTILITIES\U-5887-UTL-UO1.DGN