


UTILITIES BY OTHERS

ALL PROPOSED UTILITY WORK SHOWN ON THIS SHEET WILL BE DONE BY OTHERS. NO PAYMENT WILL BE MADE TO THE CONTRACTOR FOR PROPOSED UTILITY WORK SHOWN ON THIS SHEET.

25X PLANS 11/29/18
 DUKE ENERGY PLANS ADDED: 4/15/19
 DUKE ENERGY REV. PLANS ADDED: 1/15/20
 MBB PLANS ADDED: 1/29/20
 AT&T PLANS ADDED: 3/24/20
 DOMINION ENERGY PLANS ADDED: 4/30/20
 AT&T REV. PLANS ADDED: 5/17/20
 NEW AT&T PLANS ADDED: 7/20/20

- 0801 TOP=2144.49
INV. IN=2141.24 (0803)
INV. OUT=2141.24 (0722)
- 0803 TOP=2144.76
INV. IN=2141.99 (0804)
INV. OUT=2141.99 (0801)
- 0804 TOP=2145.25
INV. IN=2142.39 (0805)
INV. OUT=2142.39 (0803)
- 0805 TOP=2145.85
INV. OUT=2142.80 (0804)

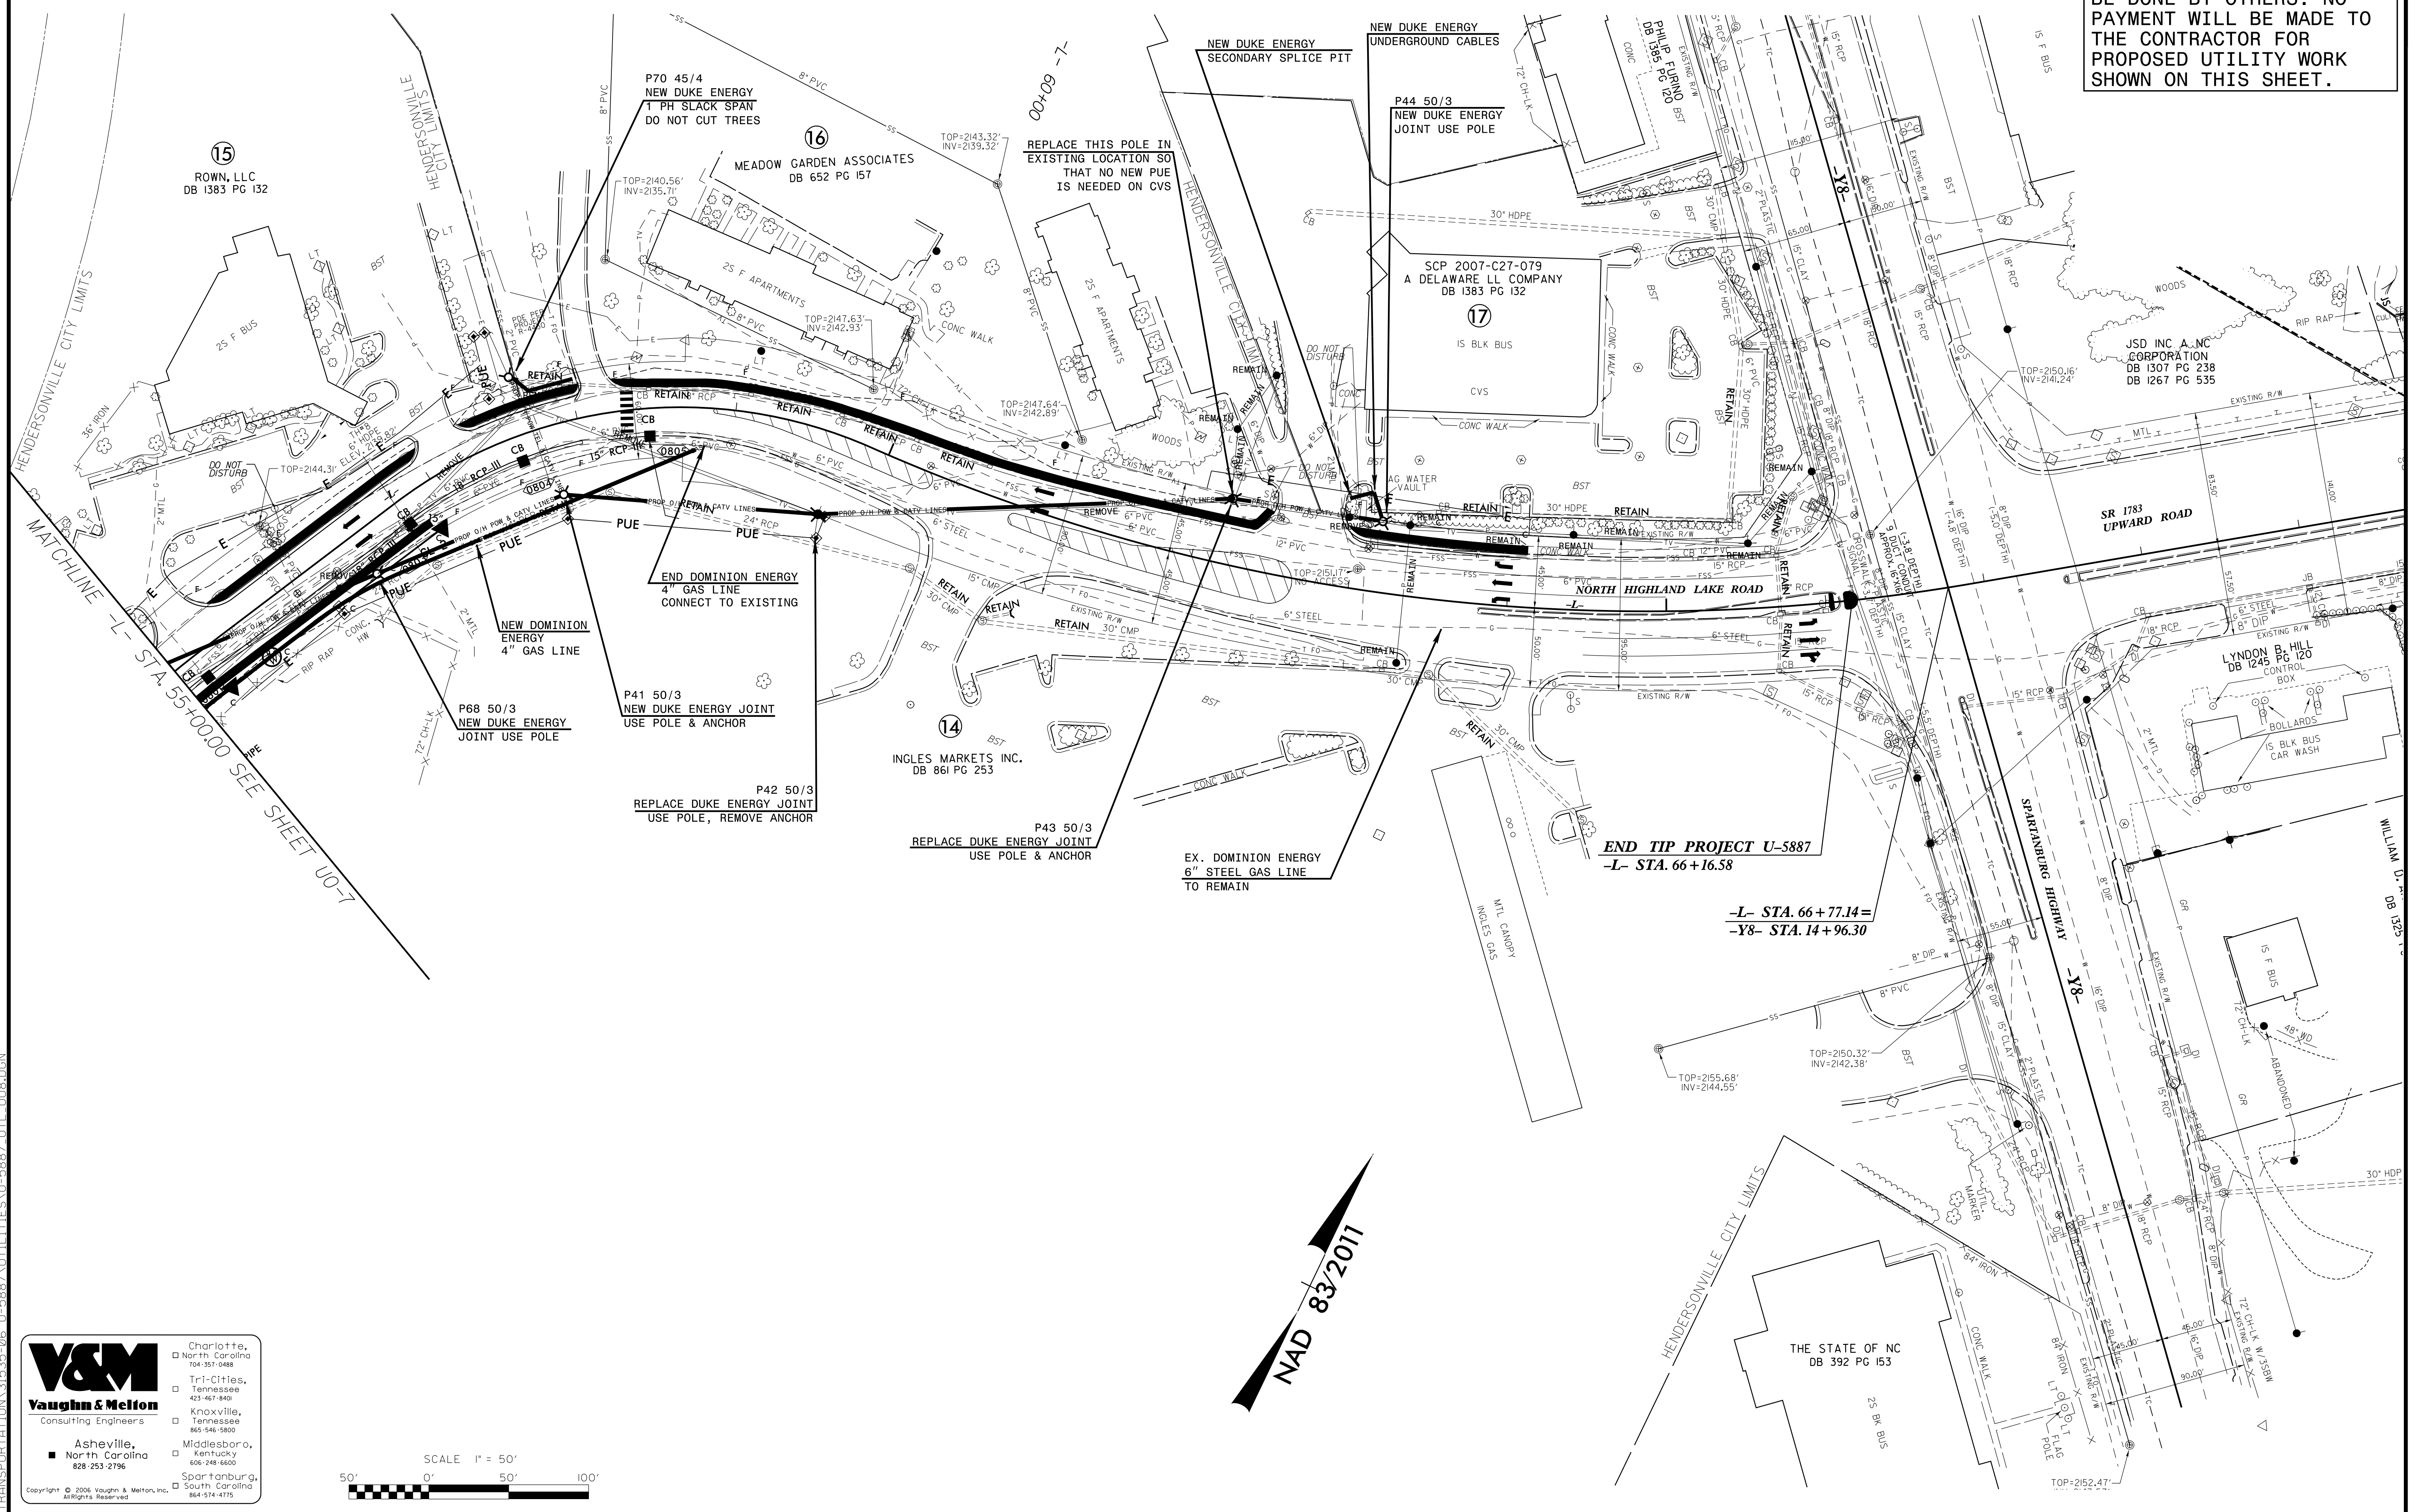


V&M
Vaughn & Melton
 Consulting Engineers

Charlotte, North Carolina 704-357-0488
 Tri-Cities, Tennessee 423-467-8400
 Knoxville, Tennessee 865-548-5800
 Middlesboro, Kentucky 606-248-6600
 Spartanburg, South Carolina 864-574-4775

Asheville, North Carolina 828-253-2796

Copyright © 2006 Vaughn & Melton, Inc. All Rights Reserved.

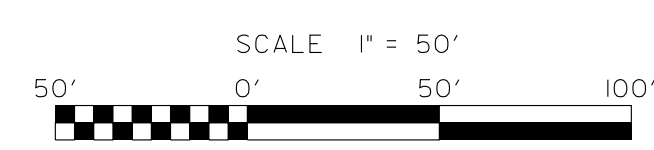

NAD 83/2011