



150 140 130 120 110 100 90 80 70 60 50 40 30 20 10 0 10 20 30 40 50 60 70 80 90

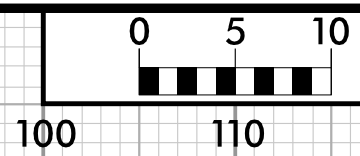

PROJ. REFERENCE NO.	SHEET NO.
U-5887	X - 21

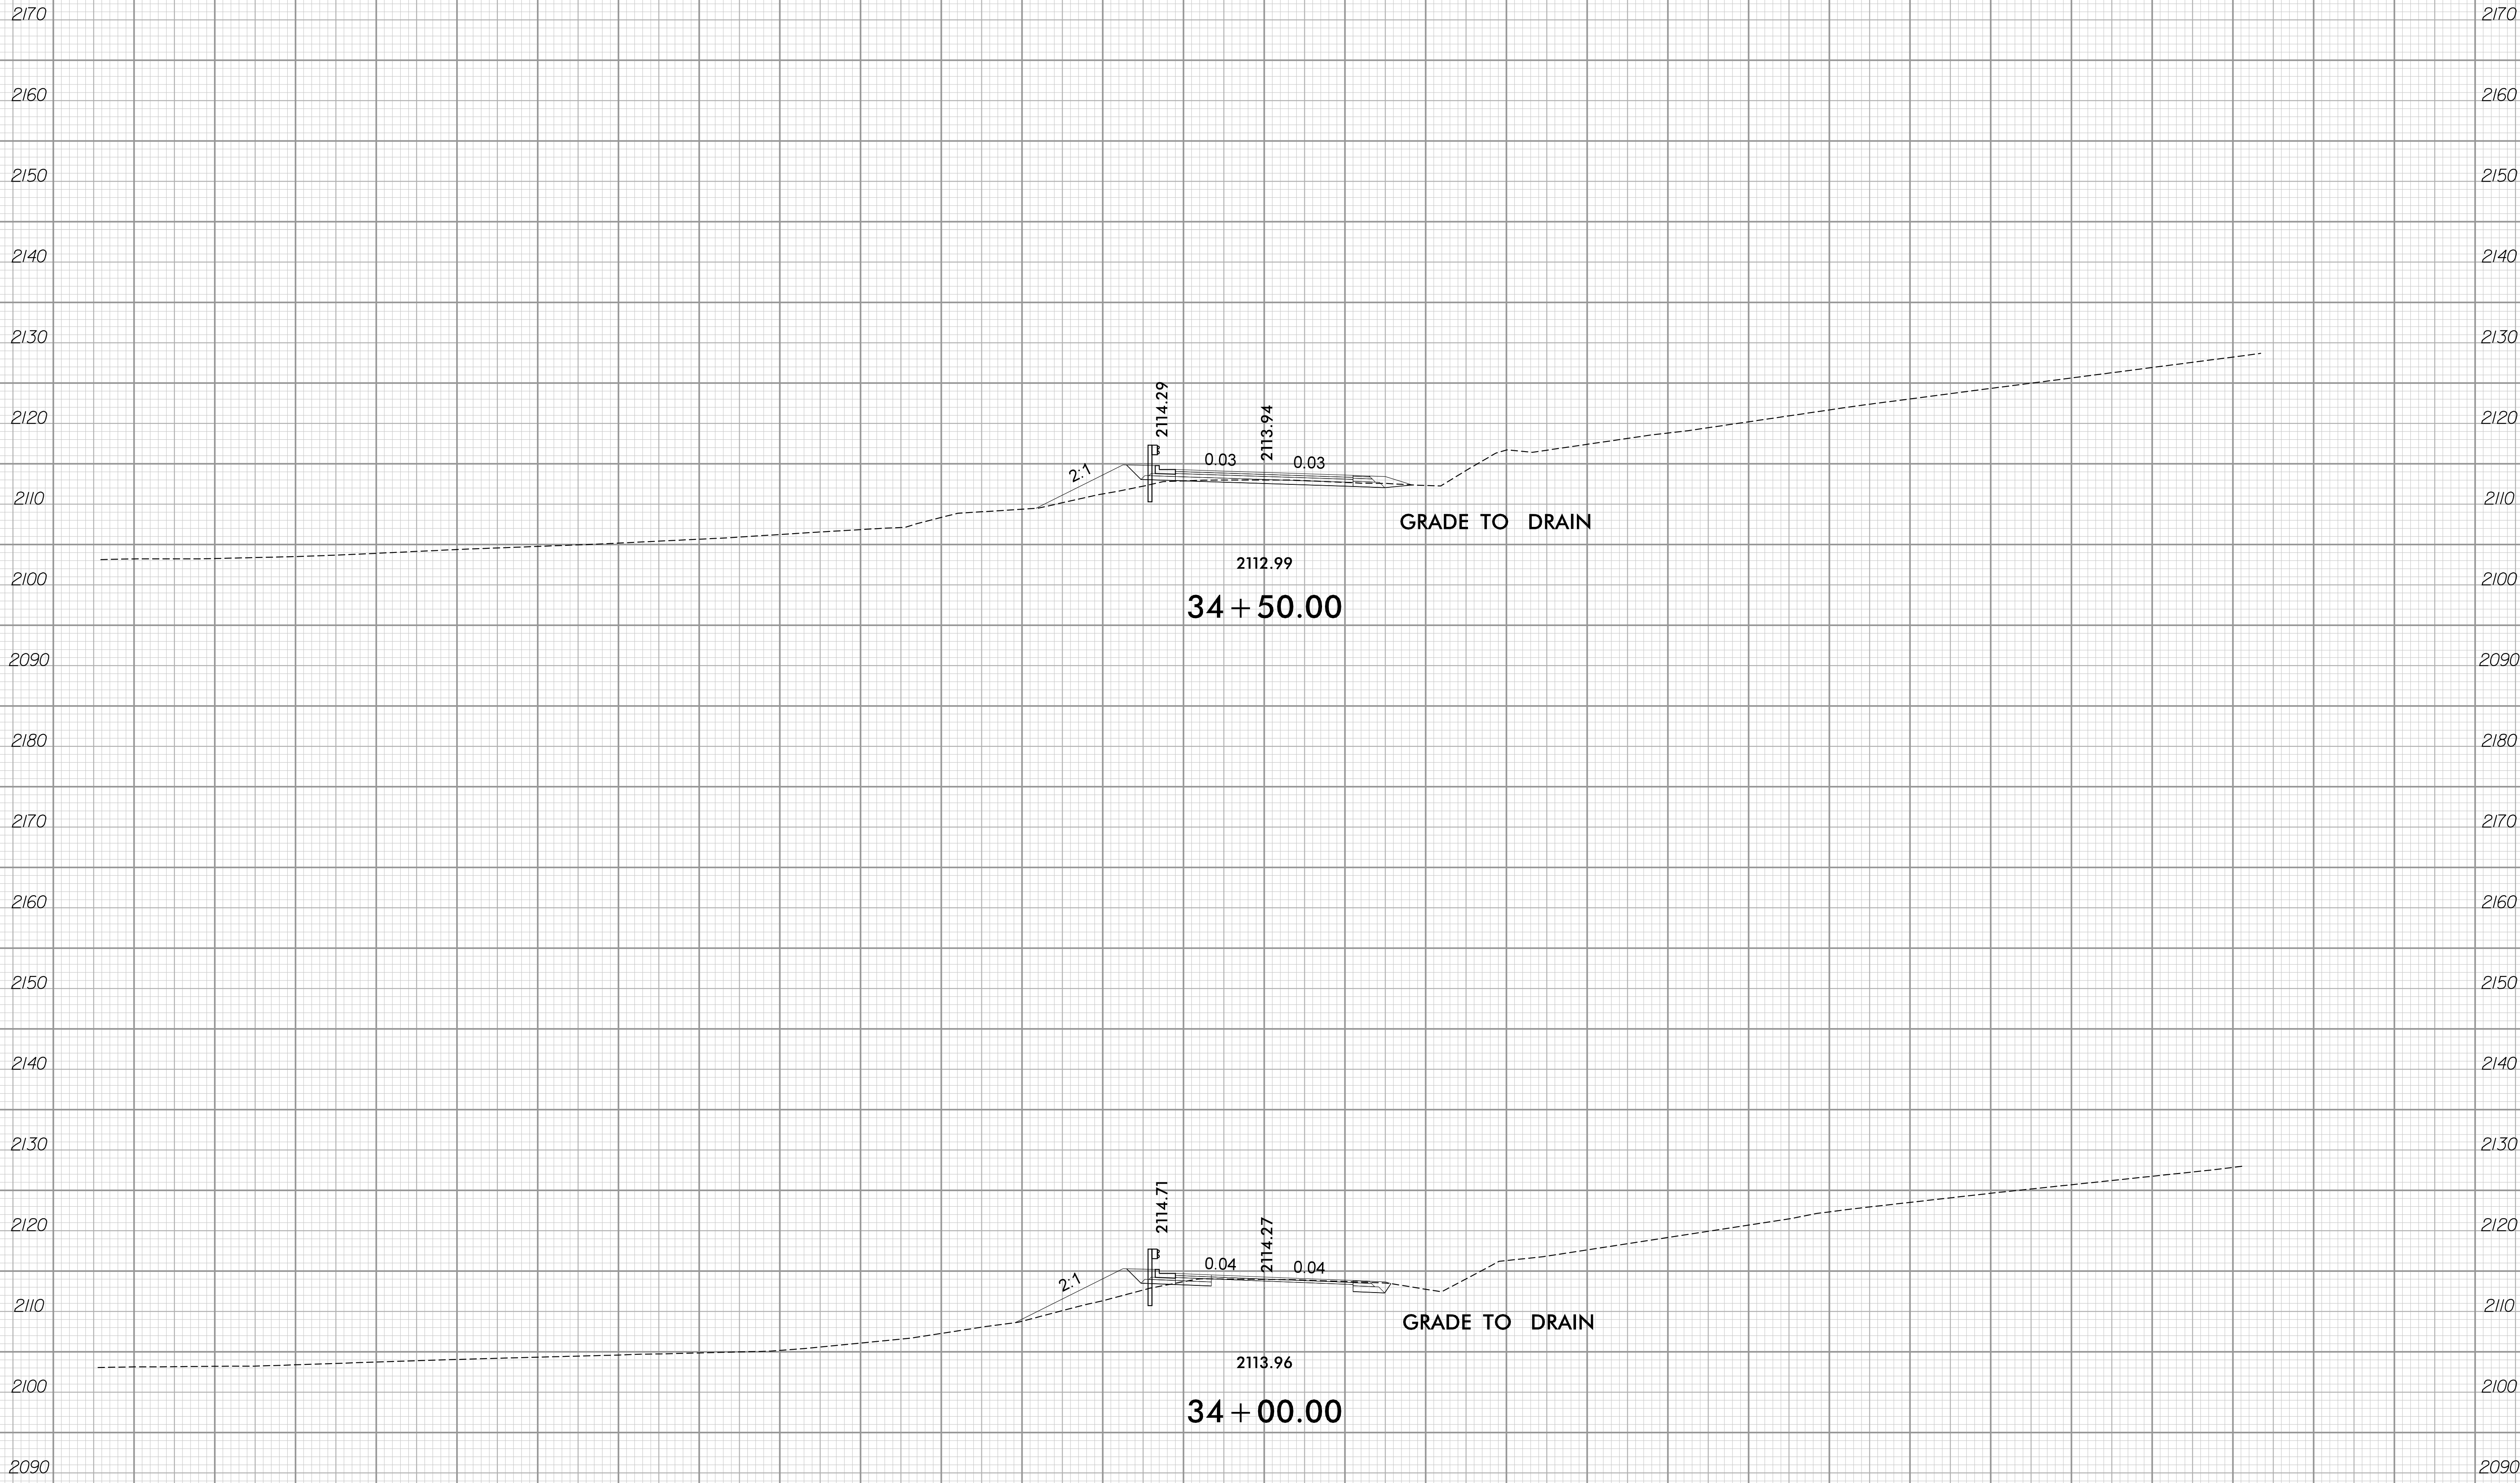

3/10/2021 9:02:39 PM  
C:\Xsec\U-5887\rdj\_XSC\_L.dgn  
User:cpnlpcot

150 140 130 120 110 100 90 80 70 60 50 40 30 20 10 0 10 20 30 40 50 60 70 80 90 100 110 120 130 140 150

