

2170 2170

2160 2160

2150 2150

2140 2140

2130 2130

2120 2120

2110 2110

2100 2100

2090 2090

2170 2170

2160 2160

2150 2150

2140 2140



2130 2130

2120 2120

2110 2110

2100 2100

2090 2090

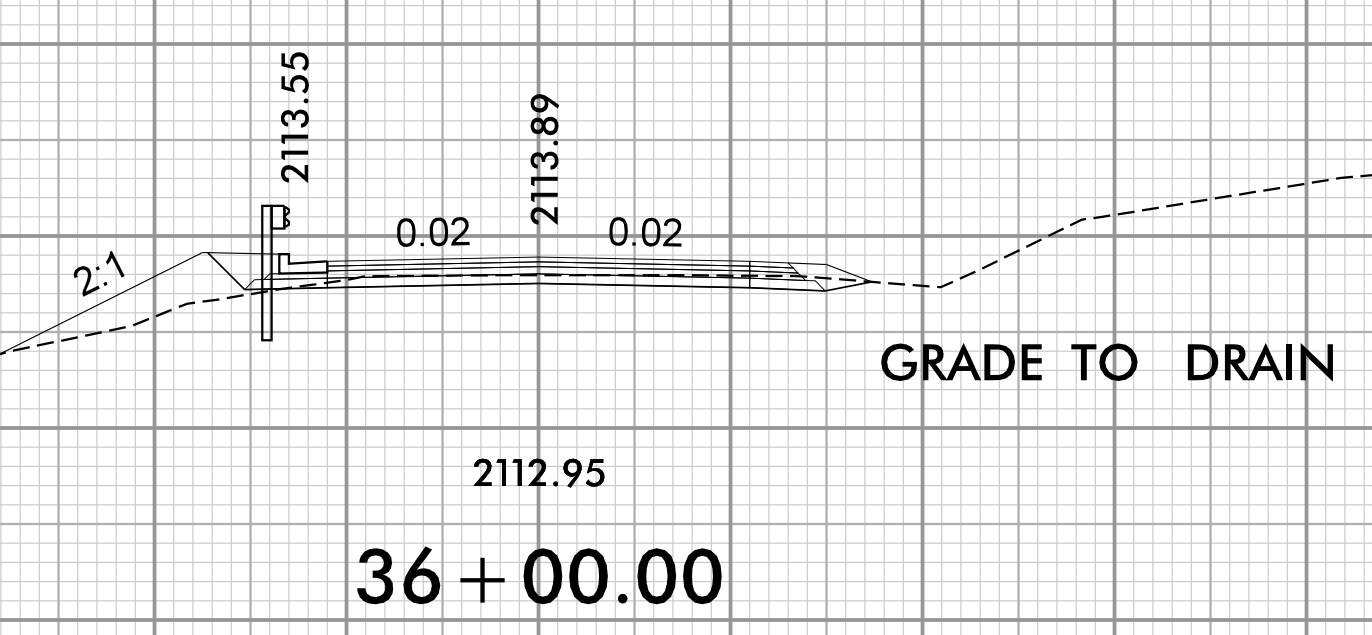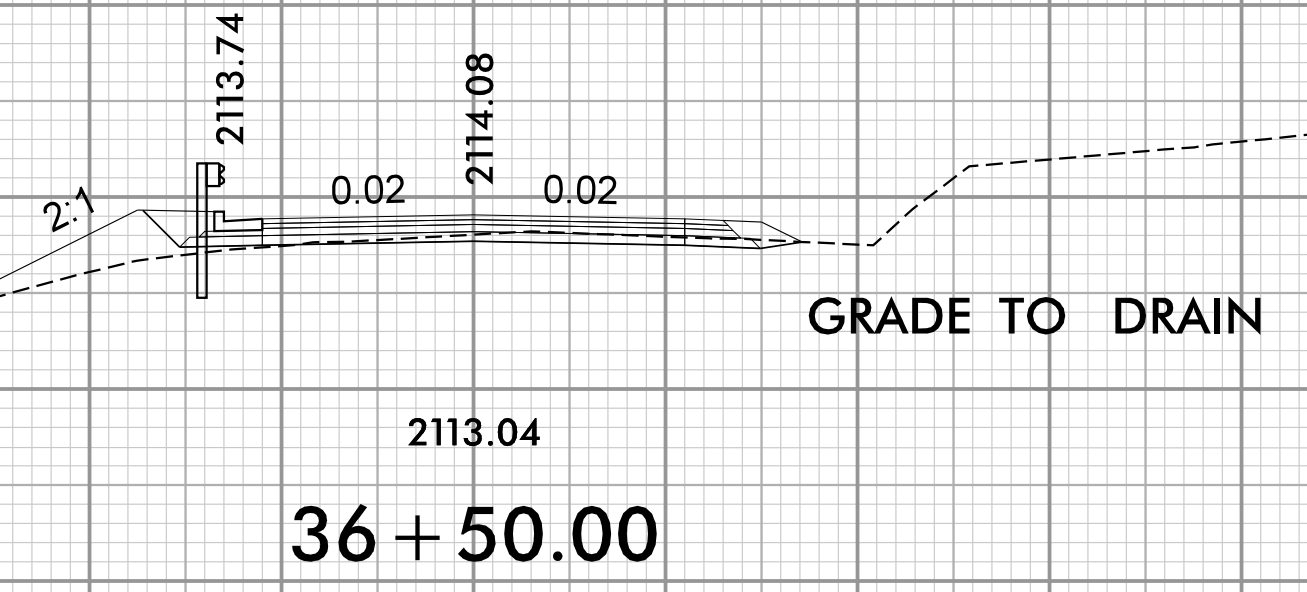

3/10/2021 9:02:39 PM
C:\Users\jcp\OneDrive\Documents\Projects\U-5887\rdj_XSC_L.dgn
User: jcp

