


11/18/2020

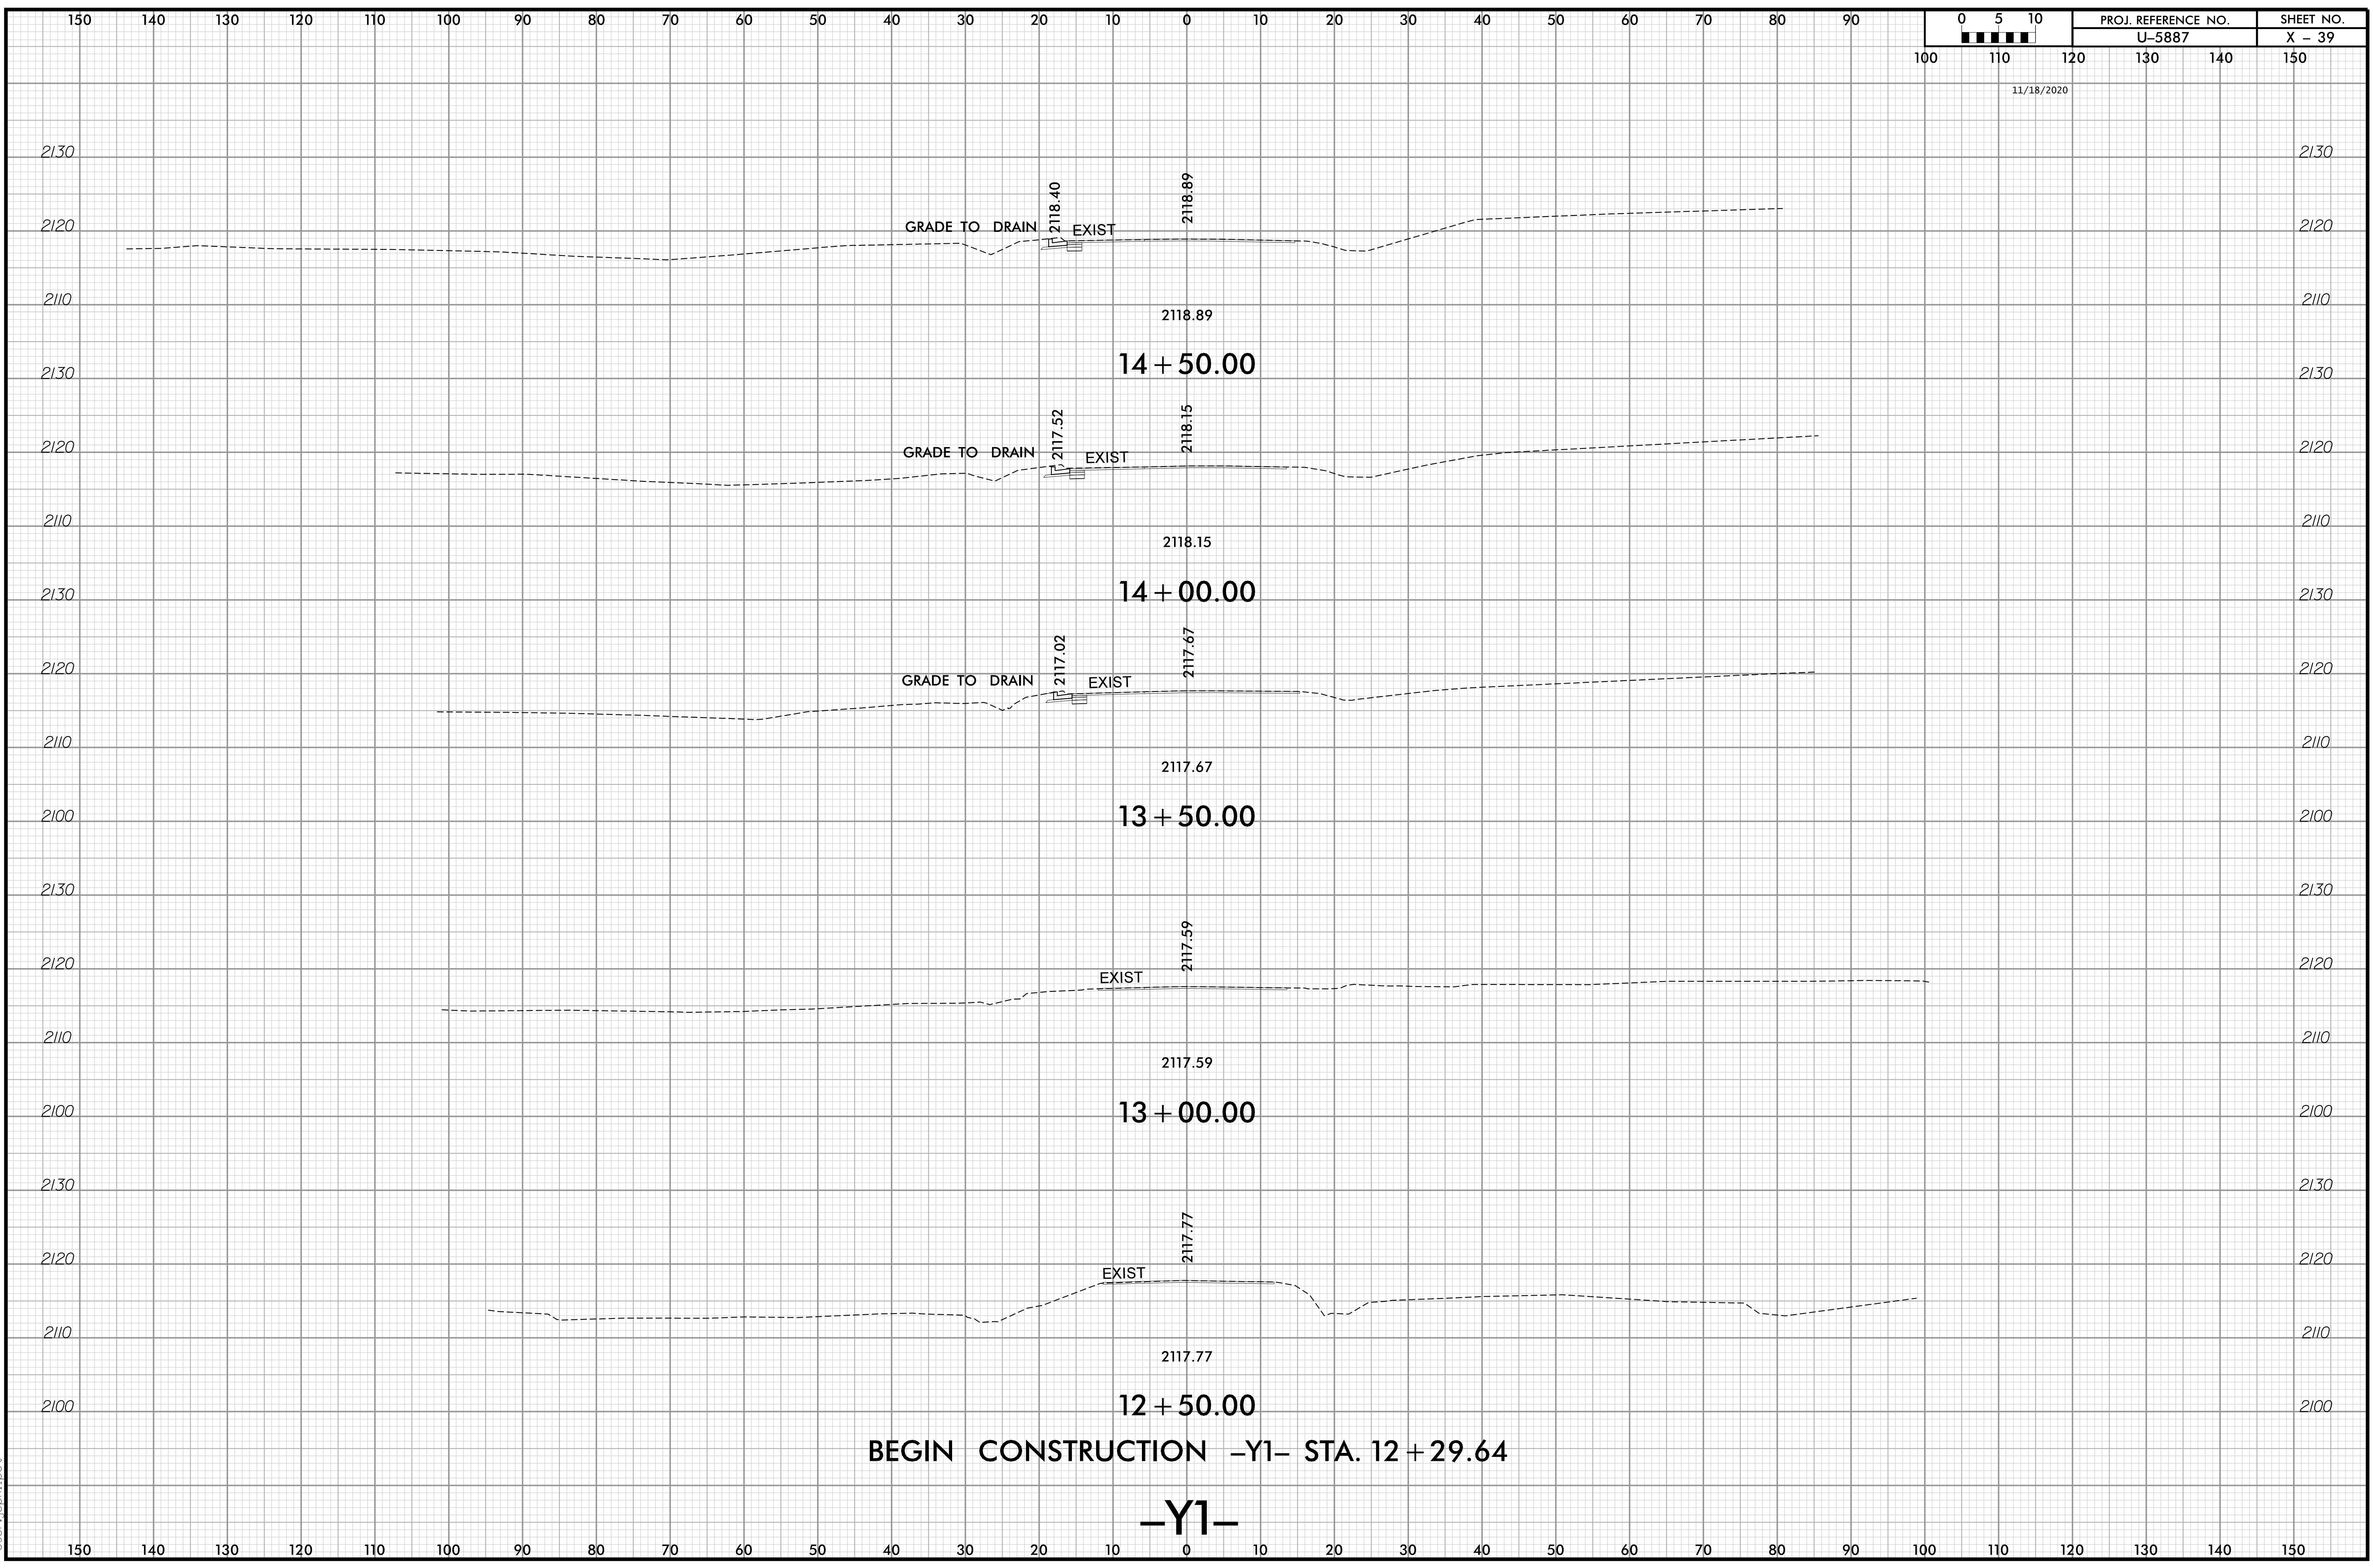

11/9/2020 9:08:04 AM
X:\Roadway\U-5887_XSC_Y.dgn
User:icphipot