


11/18/2020

END CONSTRUCTION -Y1- STA. 16 + 61.80

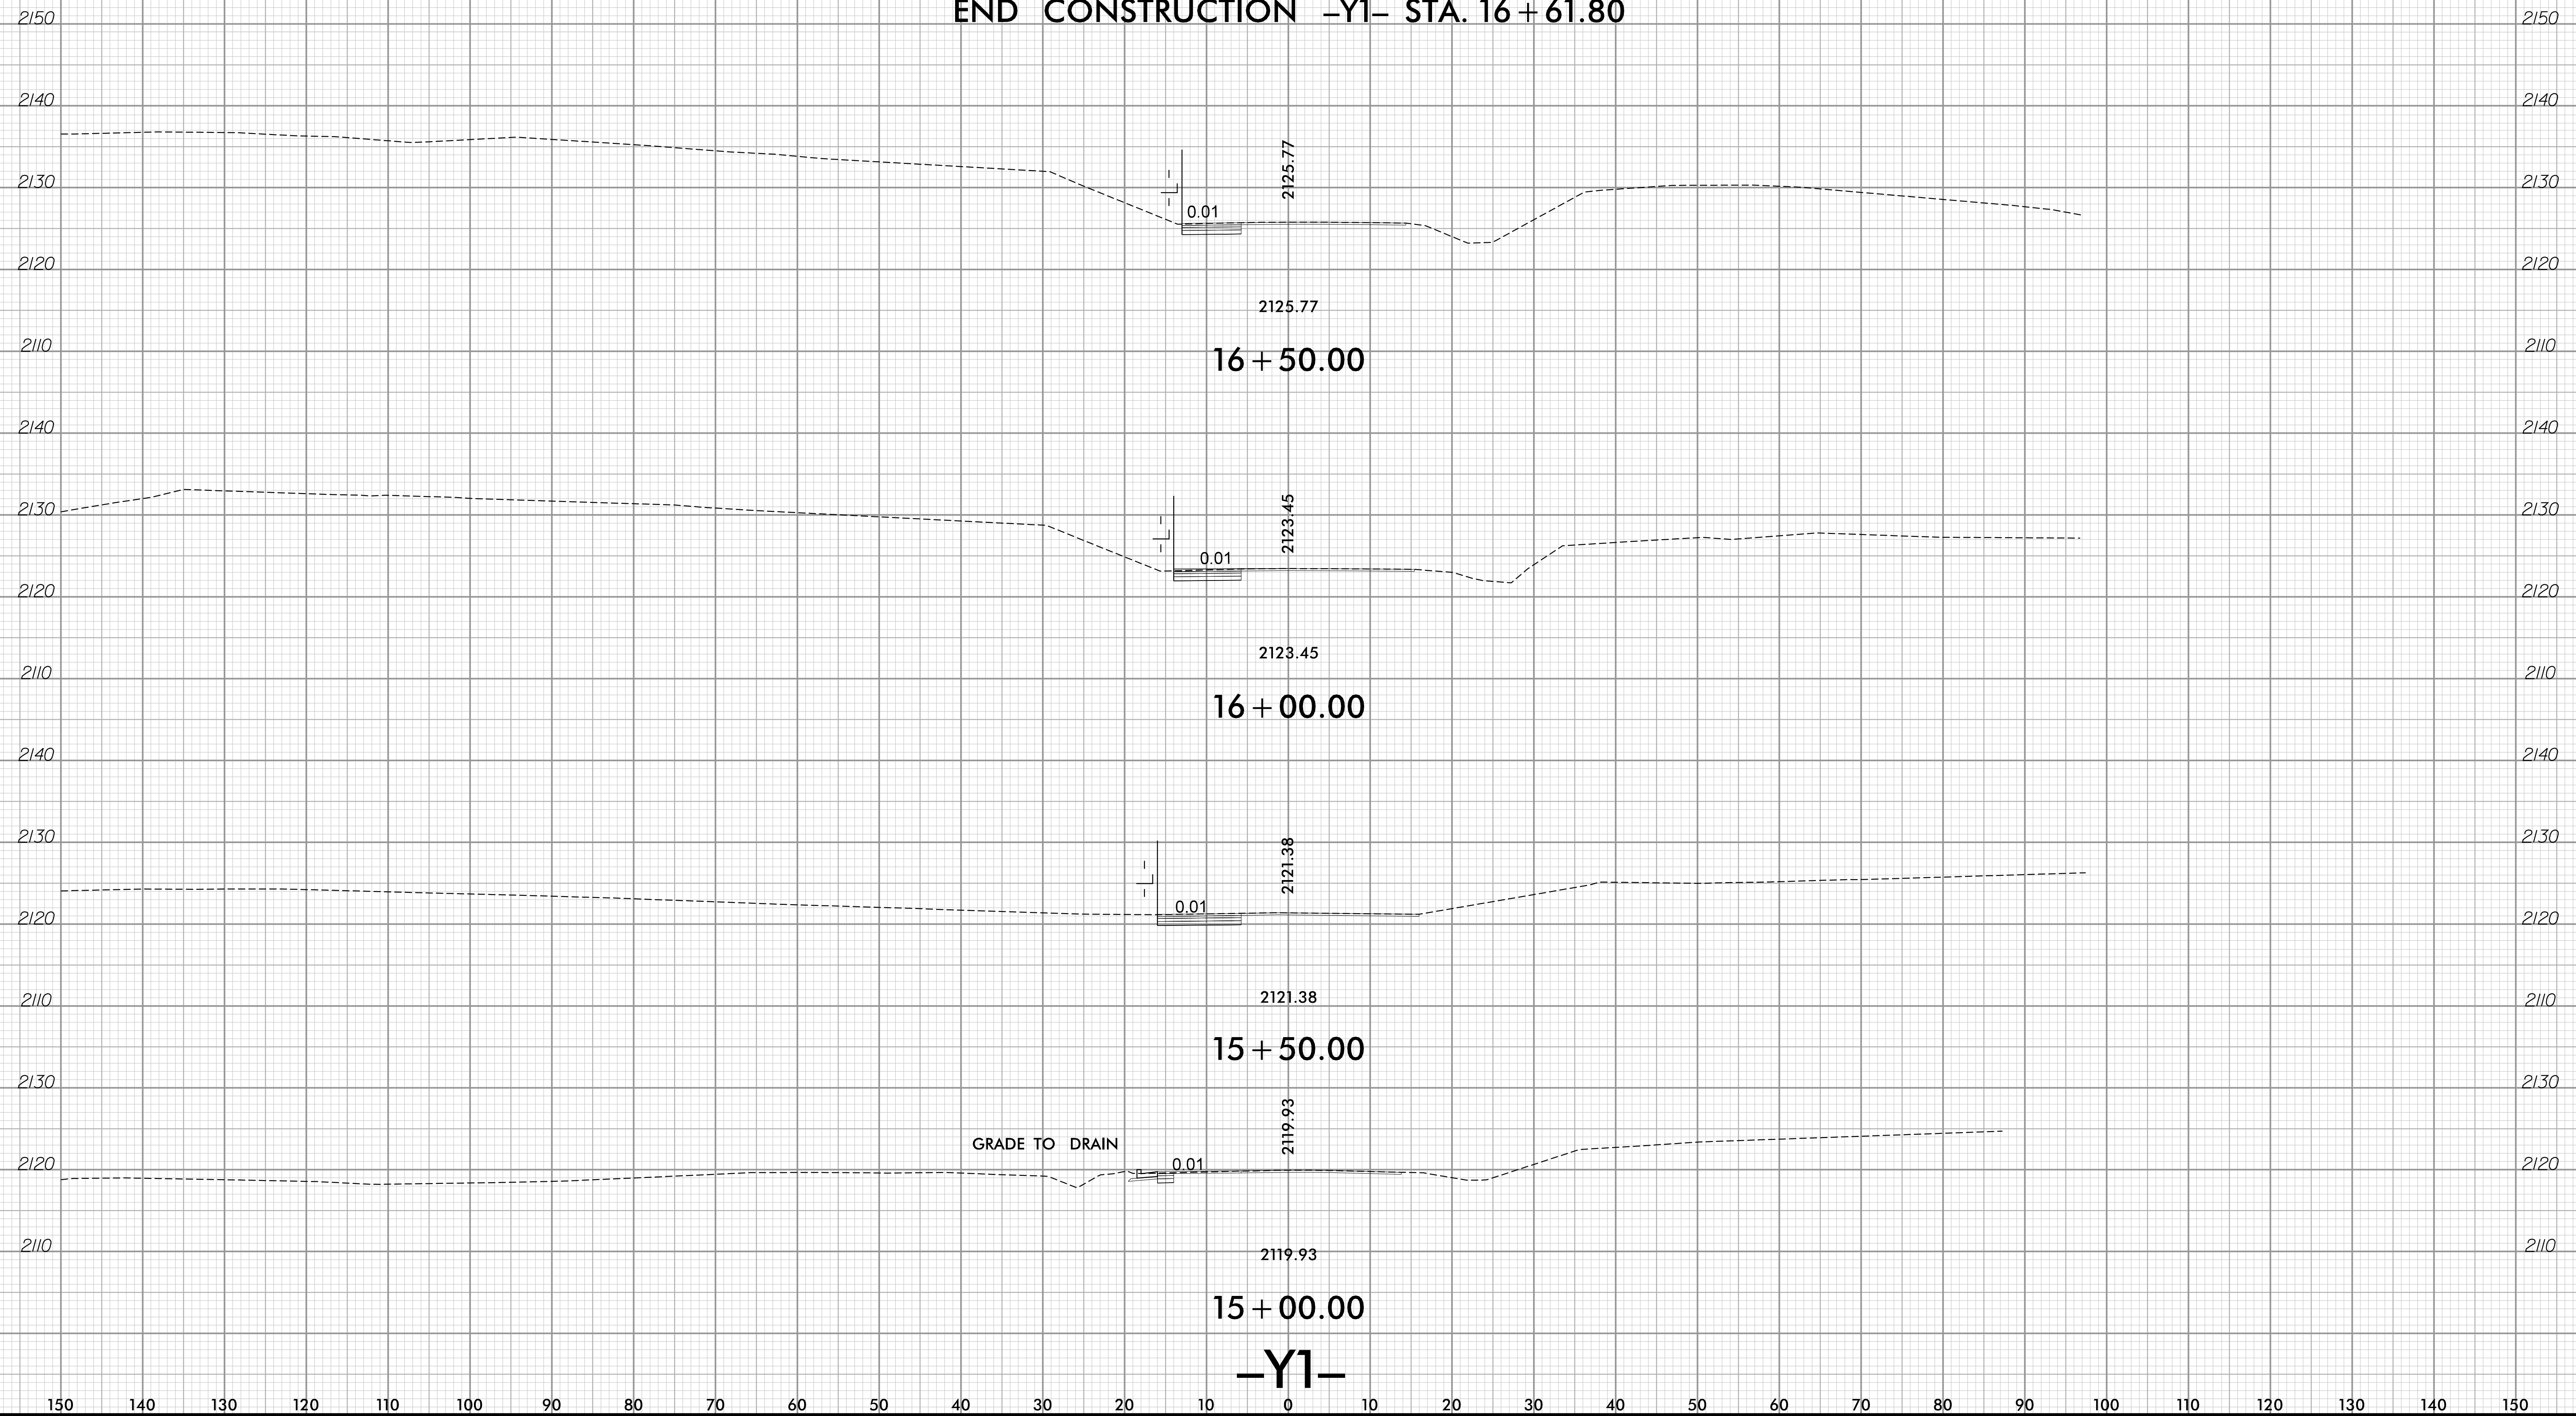

11/9/2020 9:46:11 AM
C:\Roadway\U-5887_XSC_Y.dgn
User:icphipot