
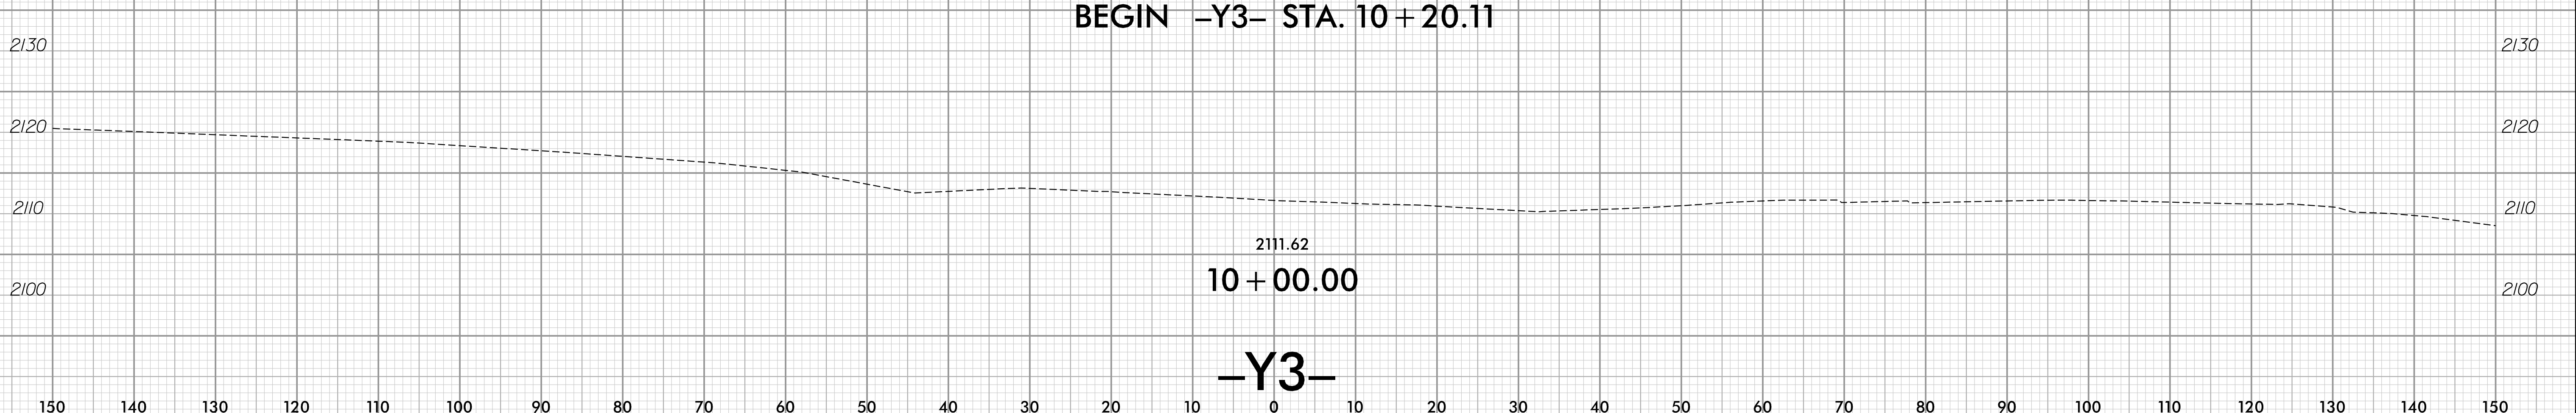
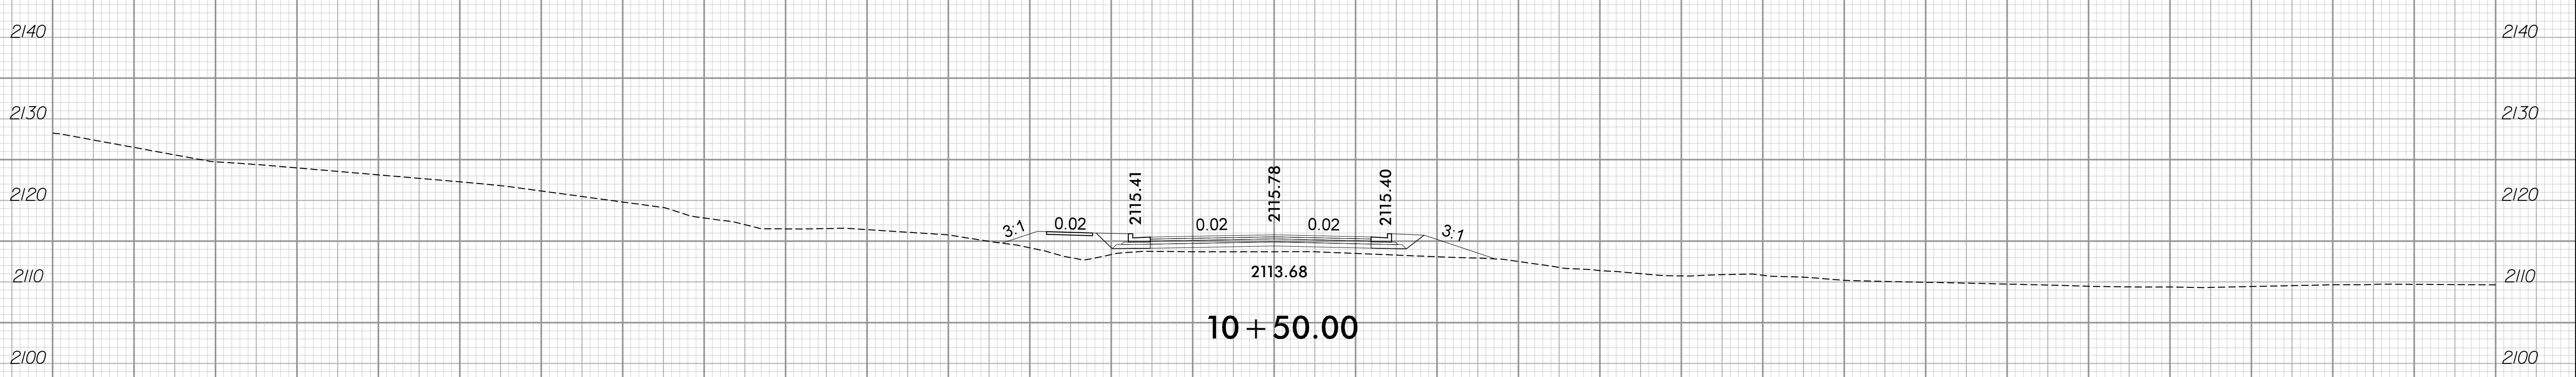
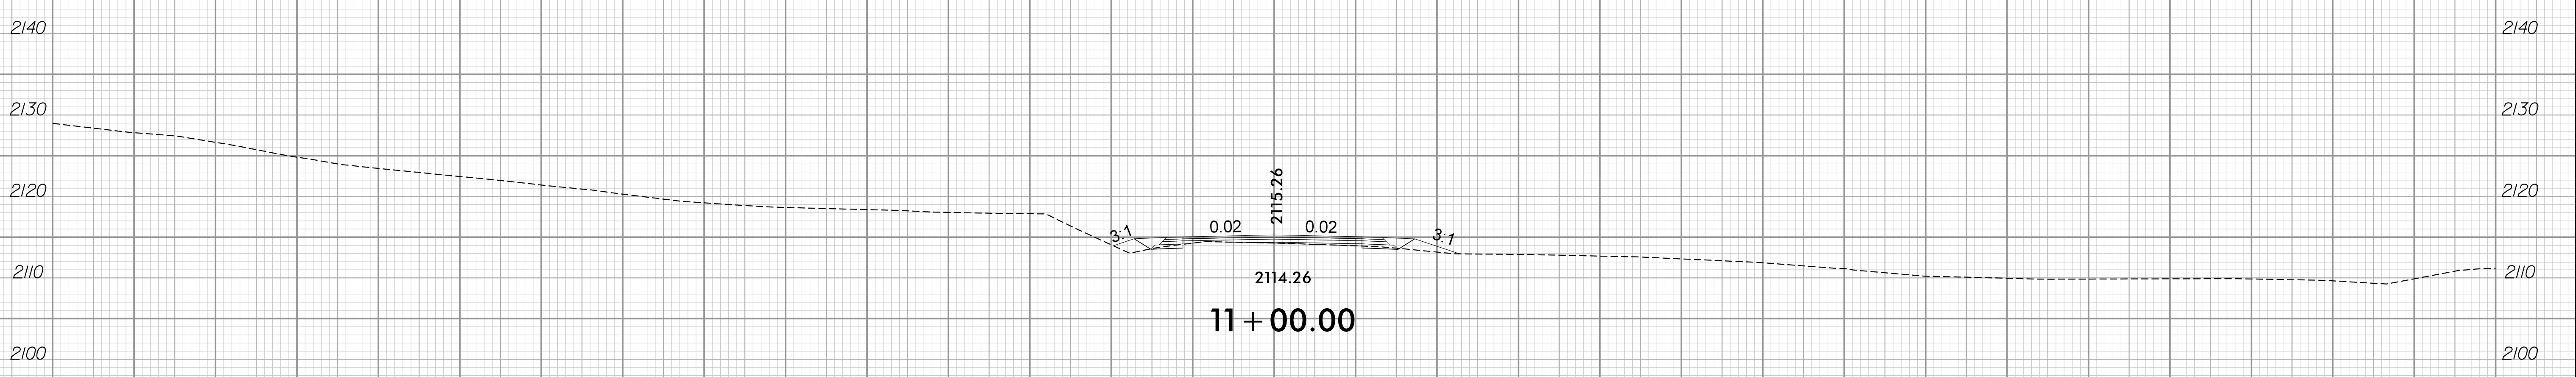


11/18/2020

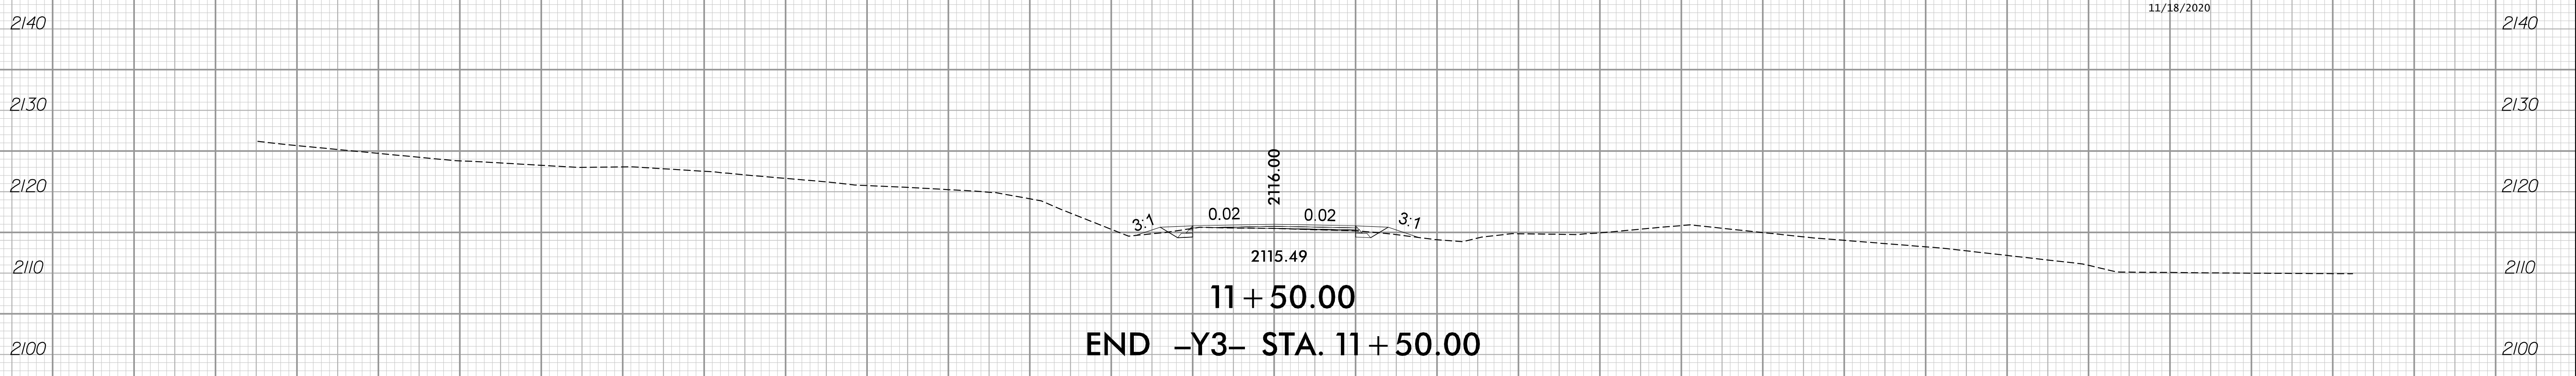

11/9/2020 9:46:11 AM  
I:\Roadway\Xsc\U-5887\_XSC\_Y.dgn  
User:alpbill