



11/18/2020

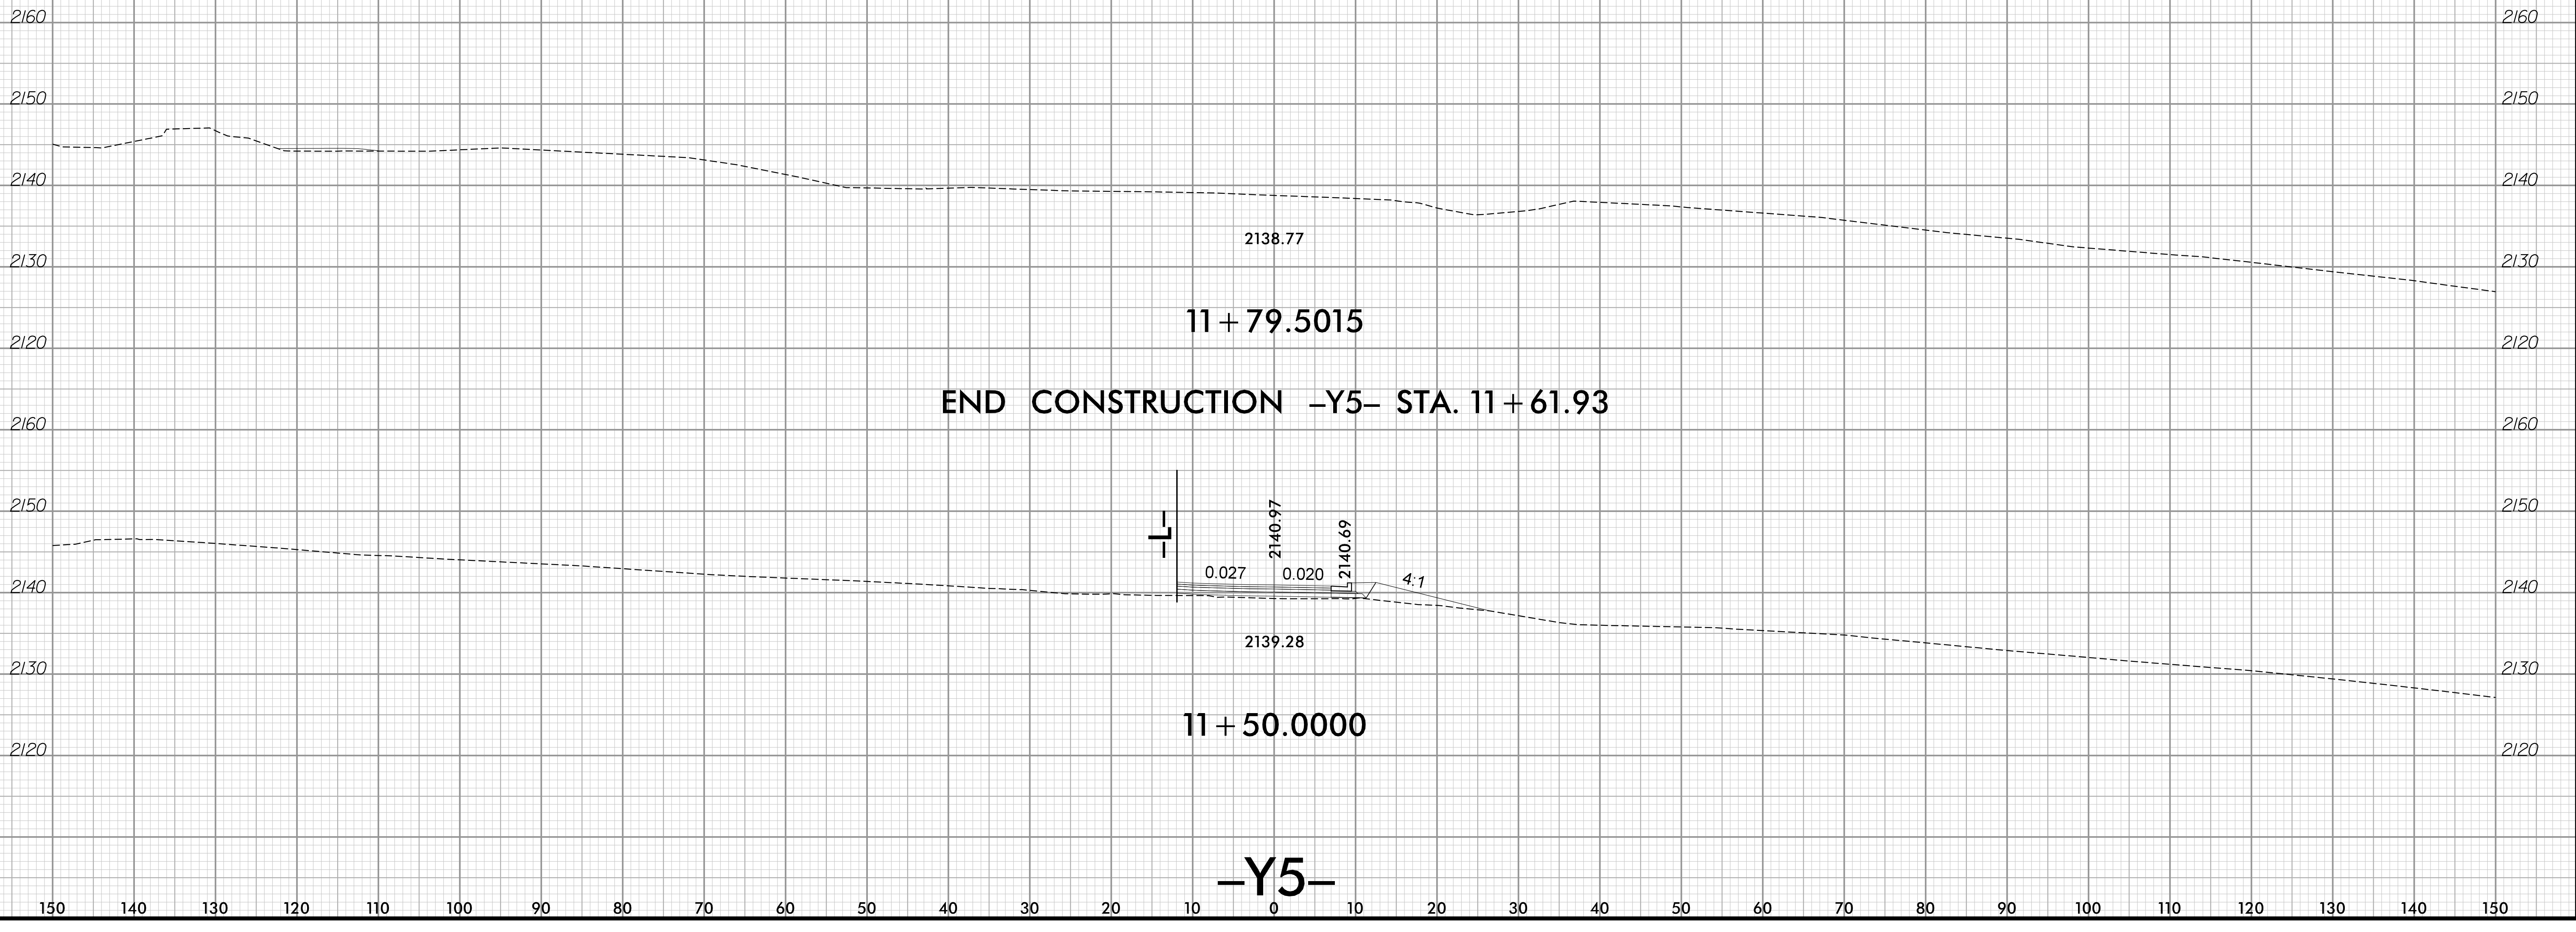

2138.77

11 + 79.5015

END CONSTRUCTION -Y5- STA. 11 + 61.93

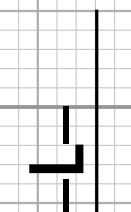

0.027 0.020

2140.97 2140.69

4:1

2139.28

11 + 50.0000

-Y5-