


11/18/2020

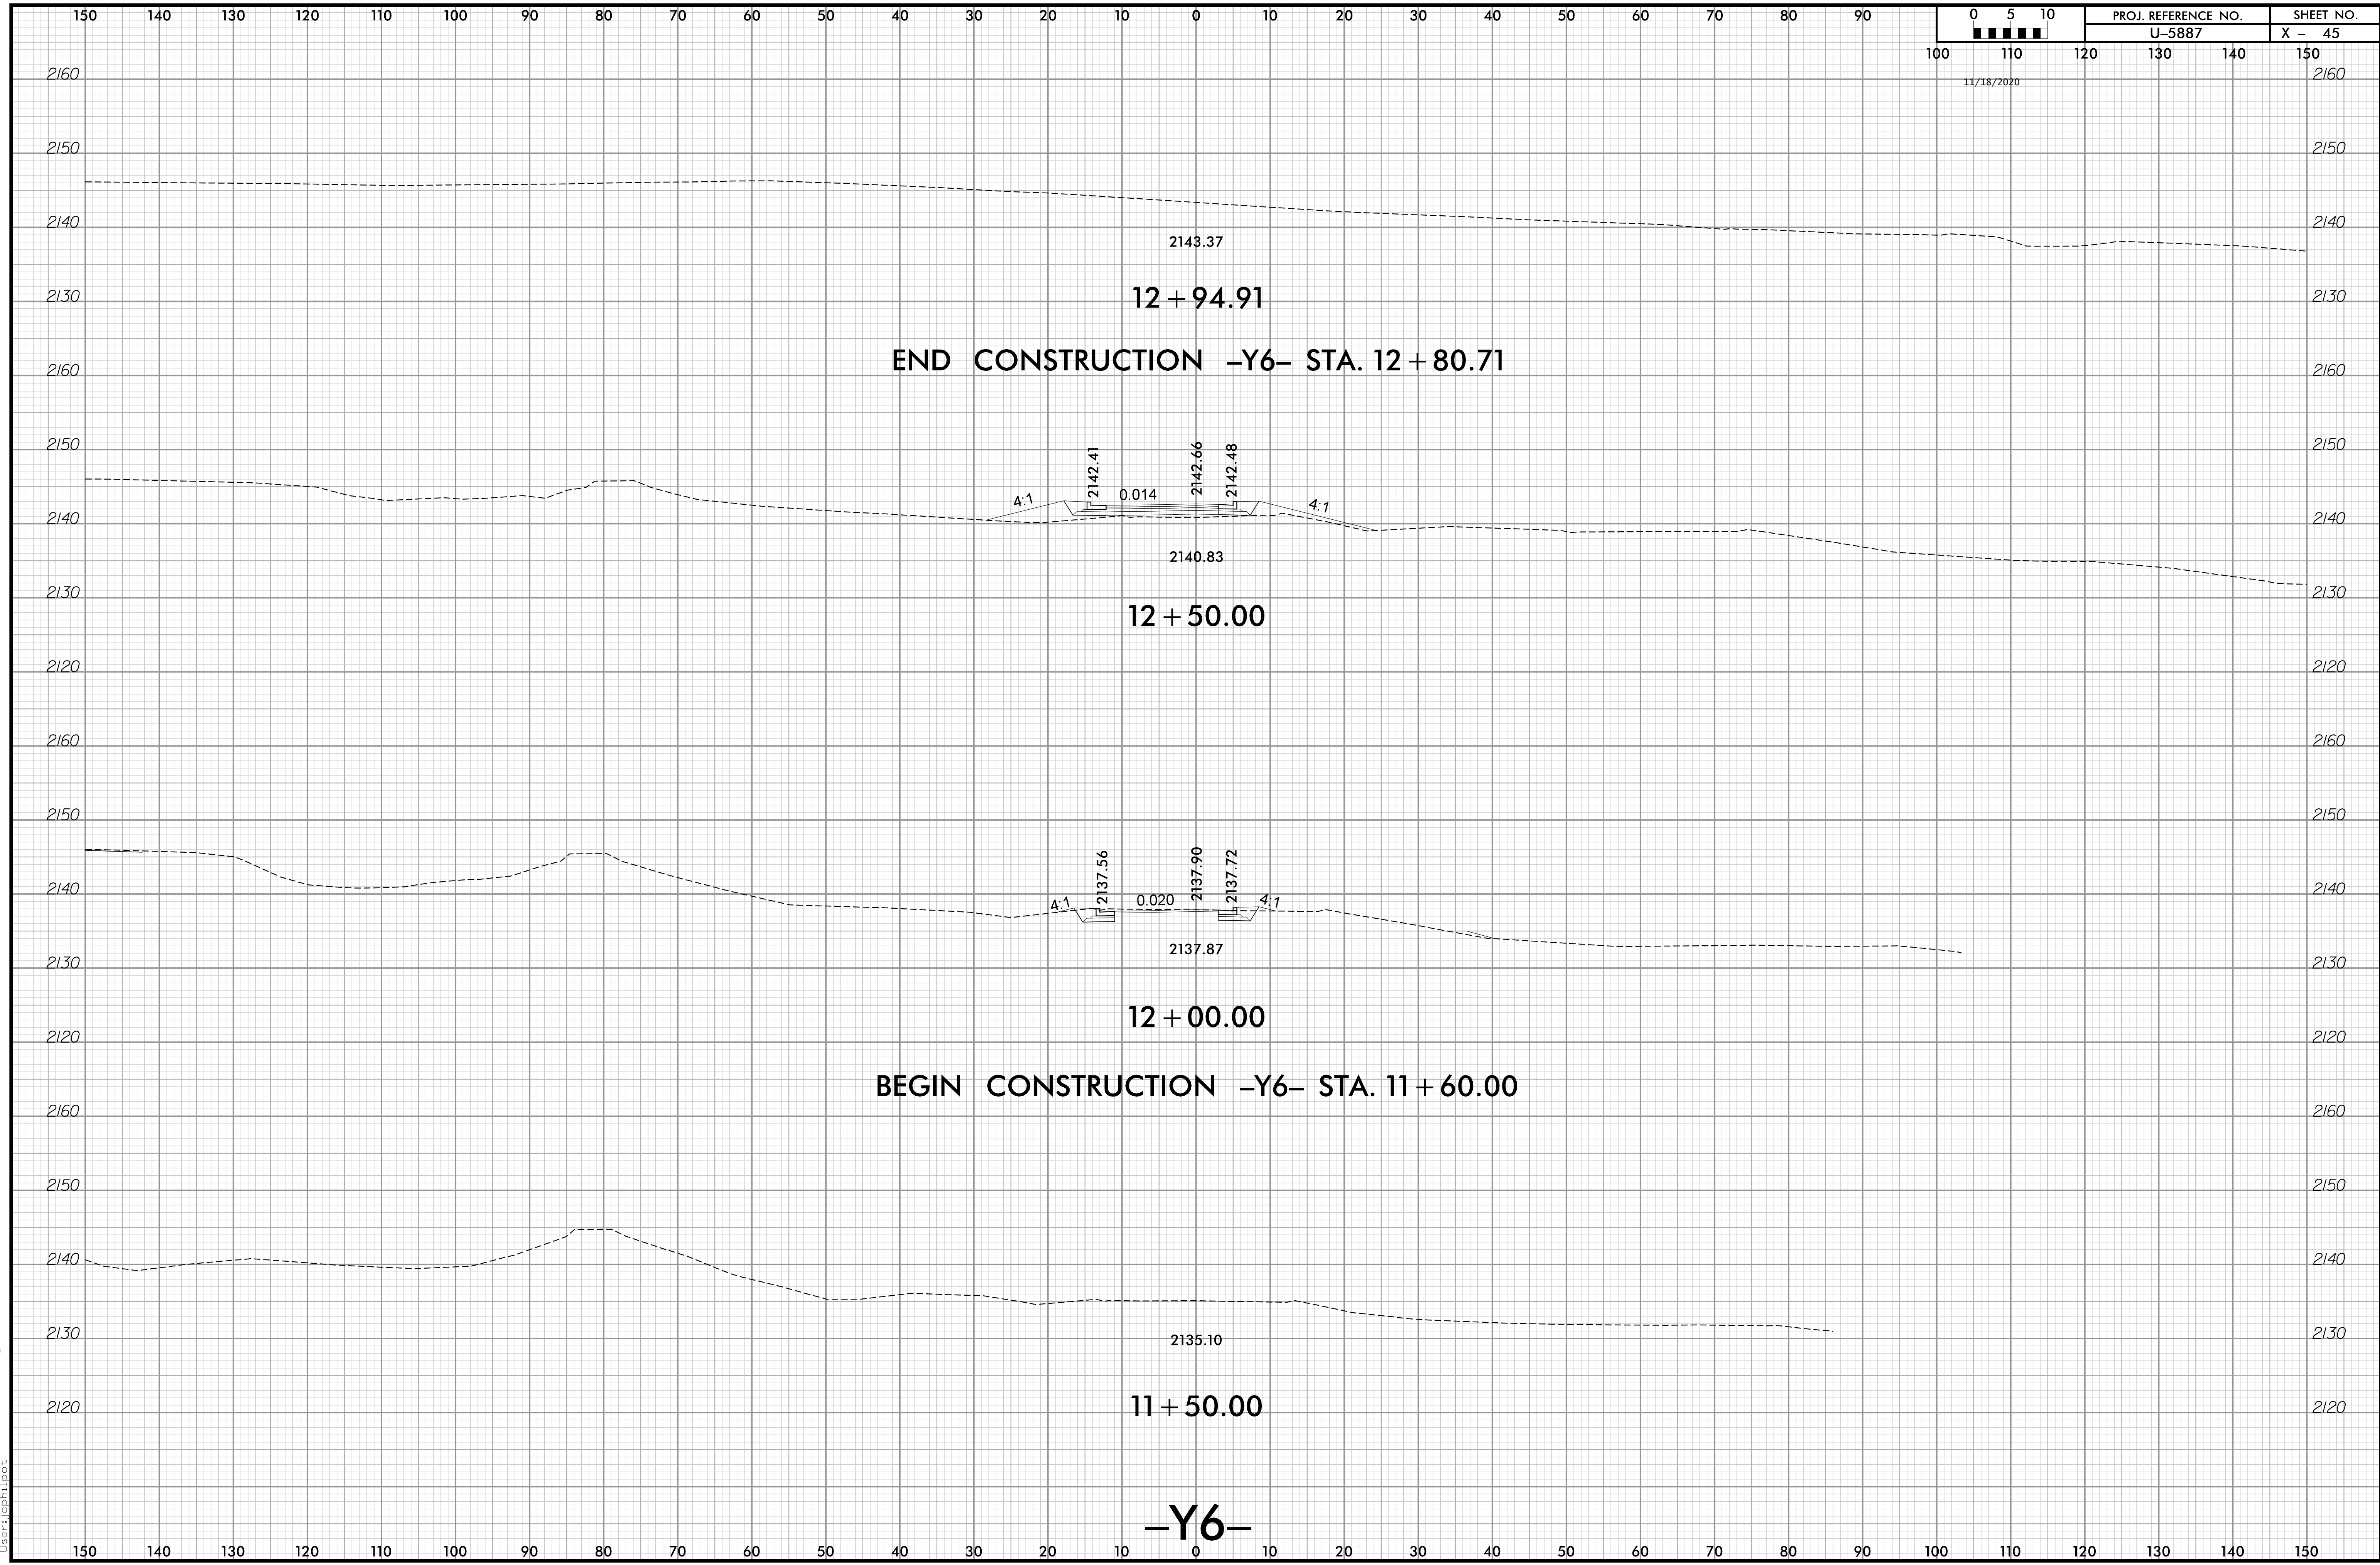

11/9/2020 10:17:20 AM
I:\Roadway\Xsc\U-5887_XSC_Y.dgn
User:alpbillpot