


11/18/2020

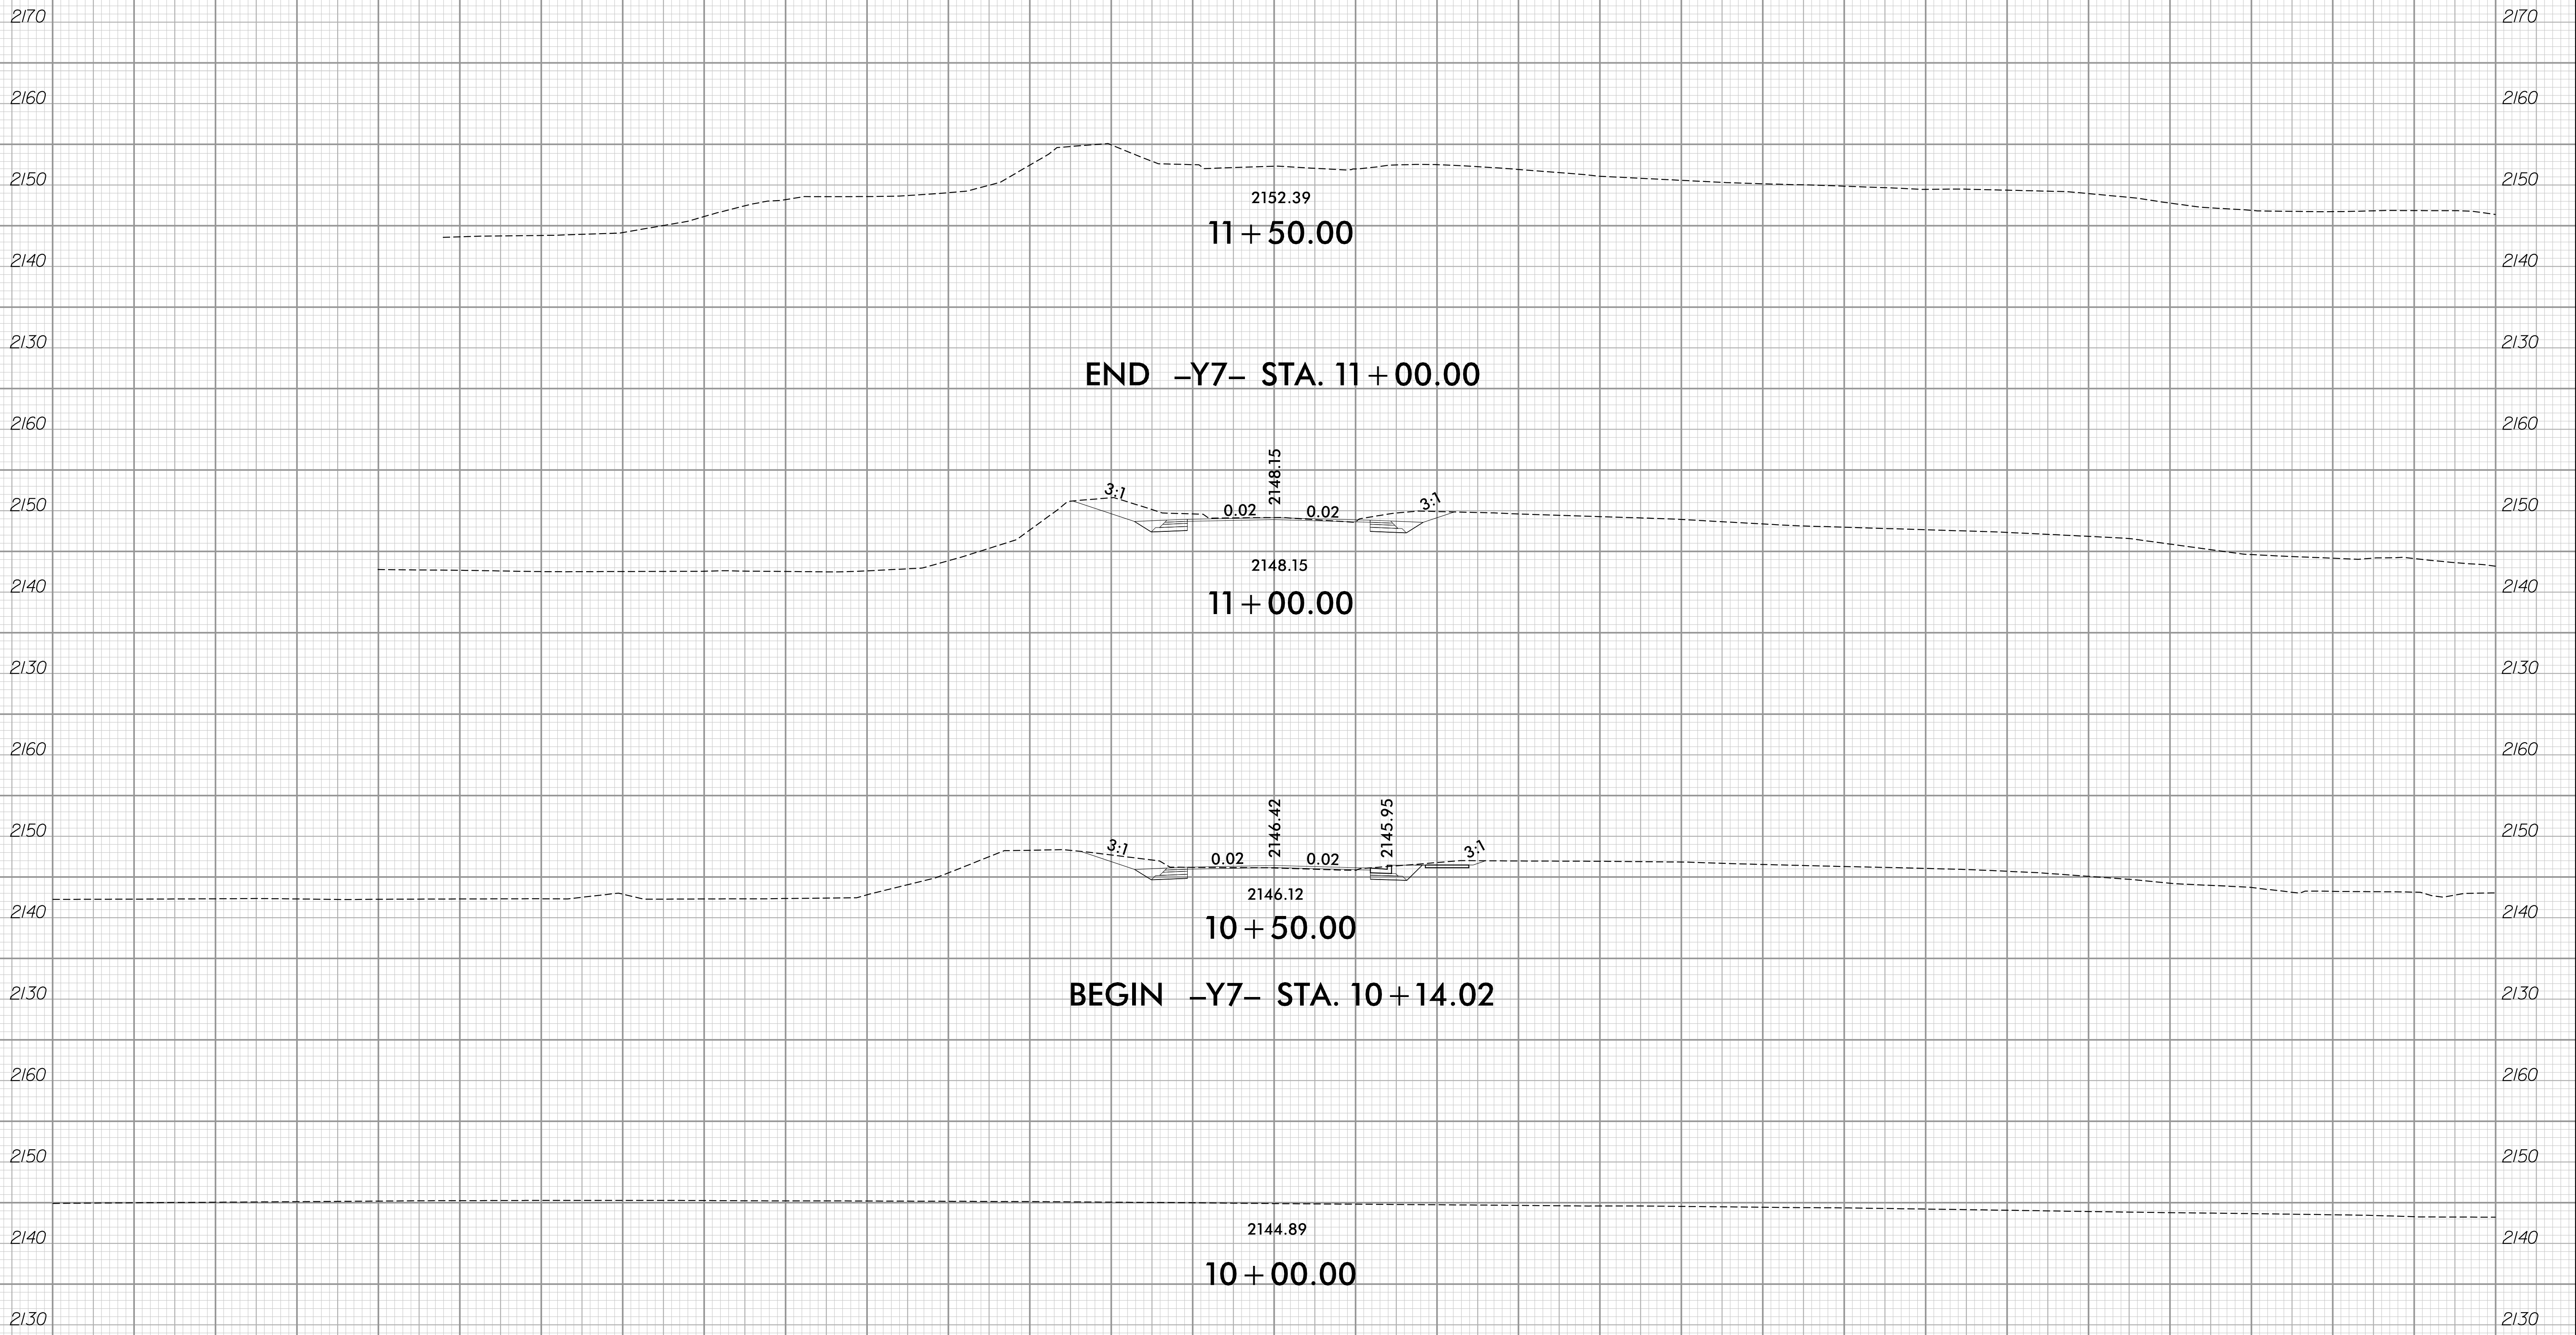

END -Y7- STA. 11+00.00

2152.39
11+50.00

2148.15
11+00.00

2146.12
10+50.00

BEGIN -Y7- STA. 10+14.02

2144.89
10+00.00

-Y7-

11/9/2020 10:17:20 AM
I:\Roadway\Xsc\U-5887_XSC_Y.dgn
User:alpbillpot