


11/18/2020

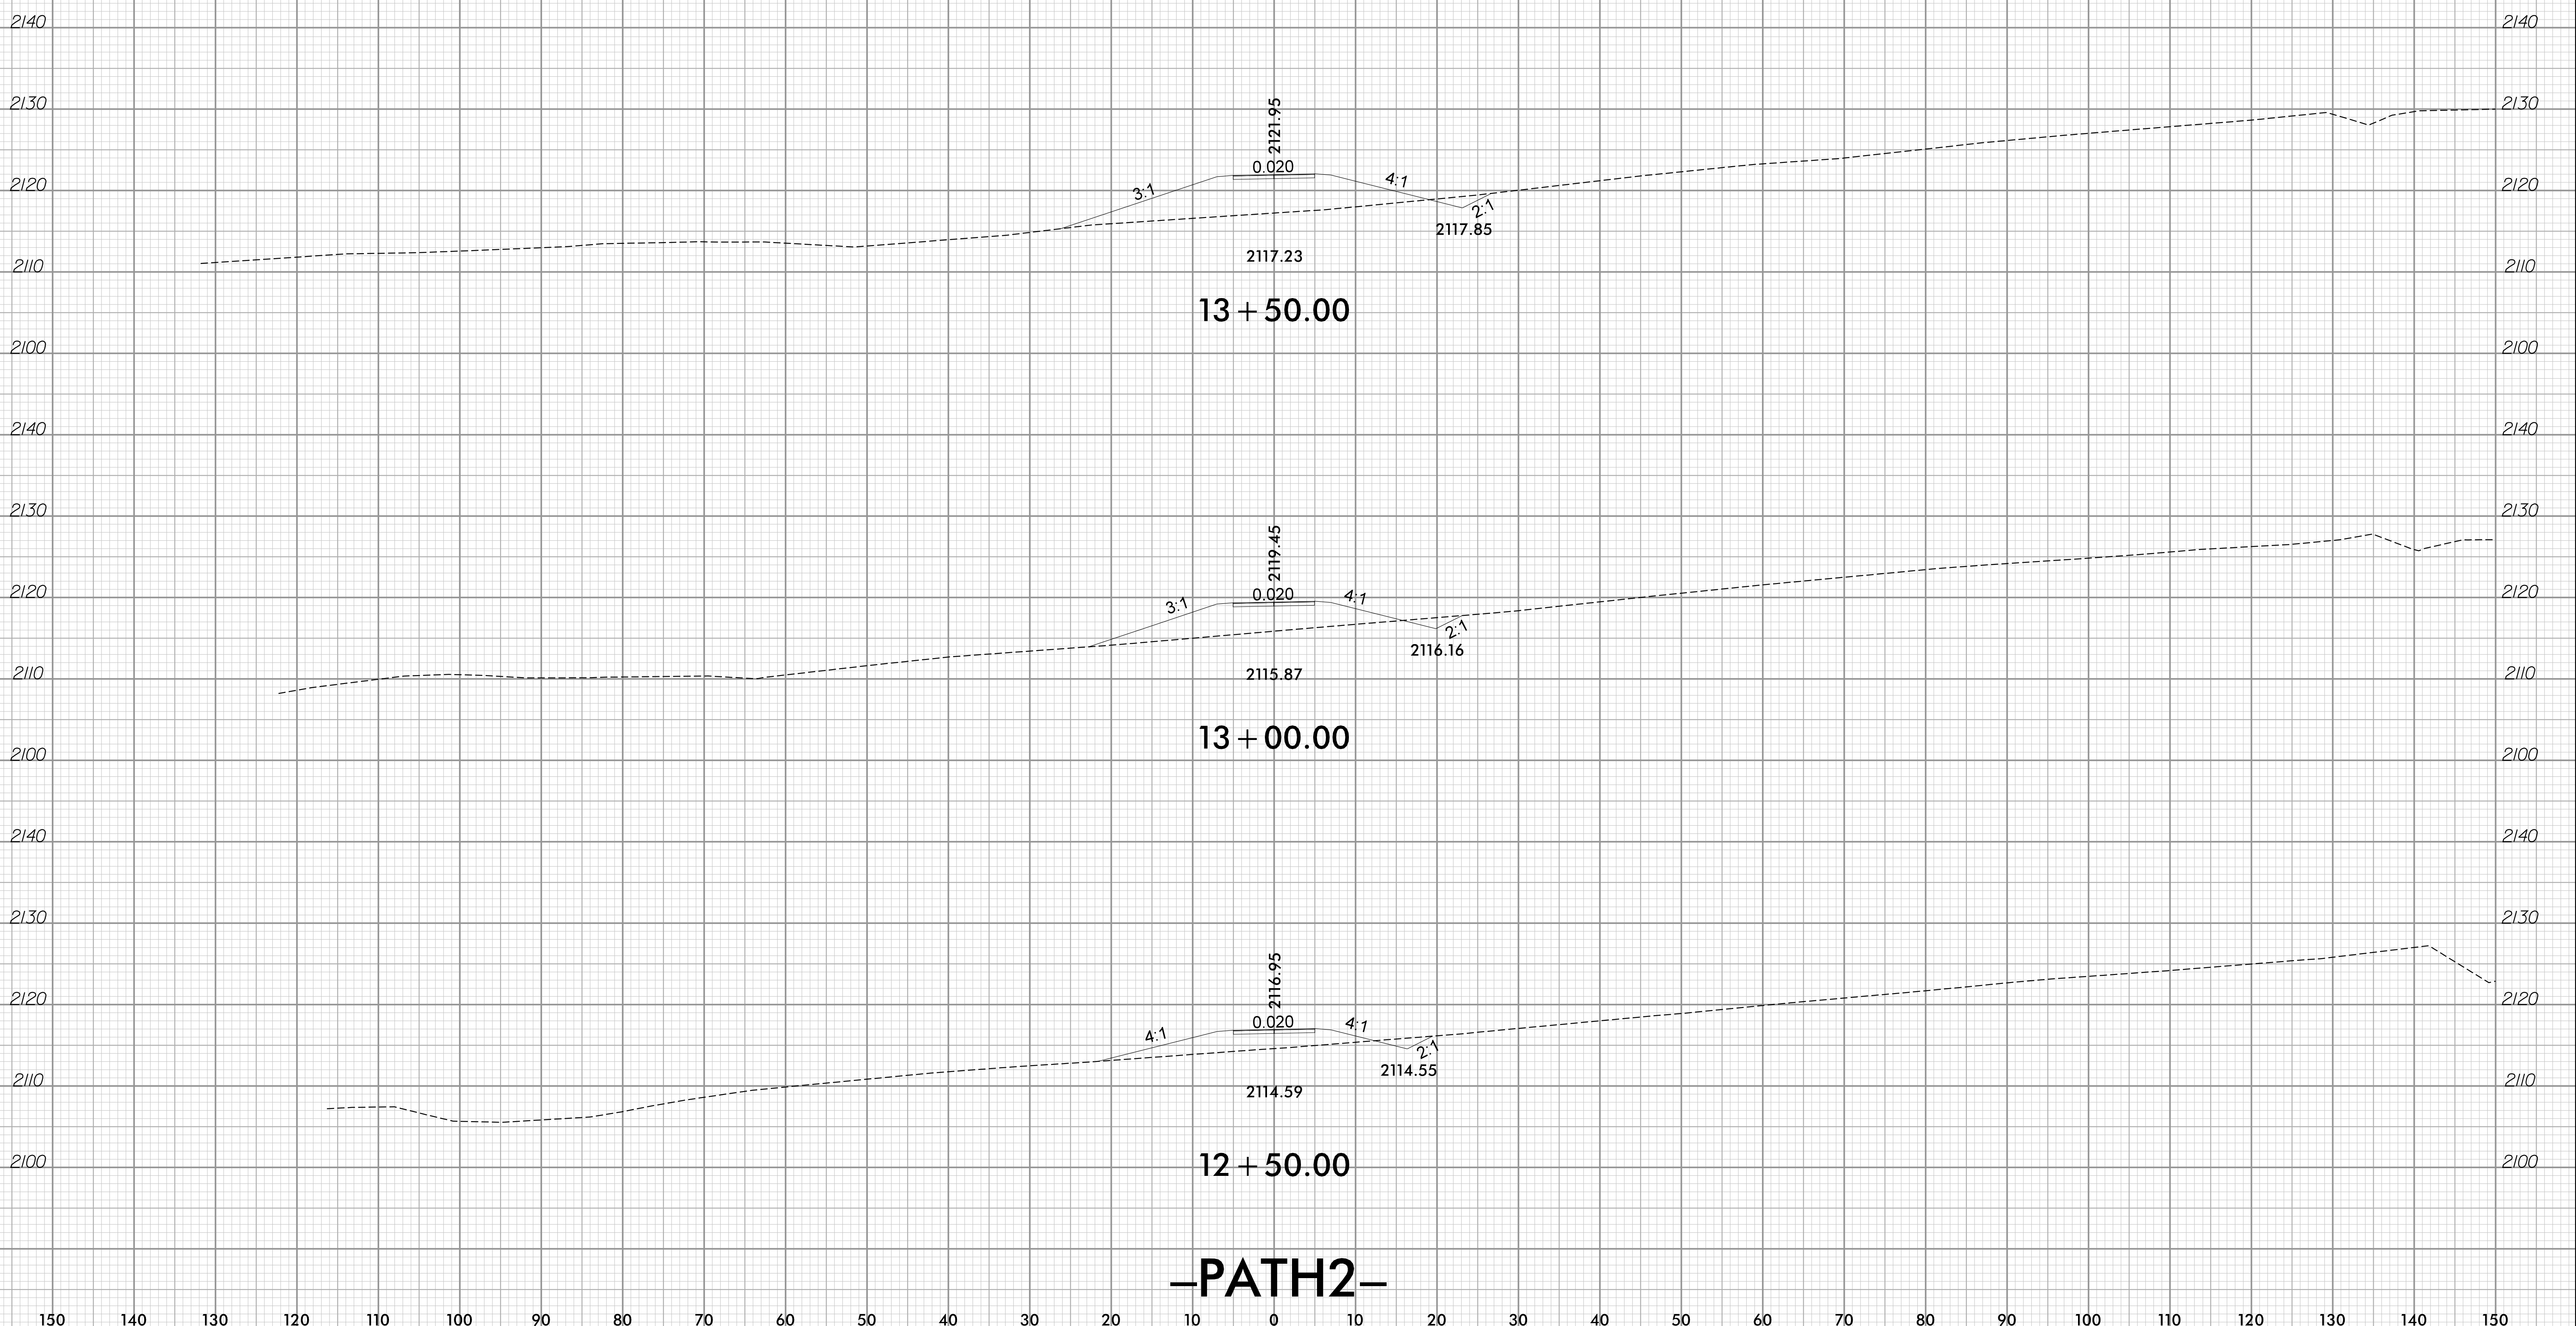

-PATH2-

11/9/2020 11:54:43 AM
User: f10p111001