


11/18/2020

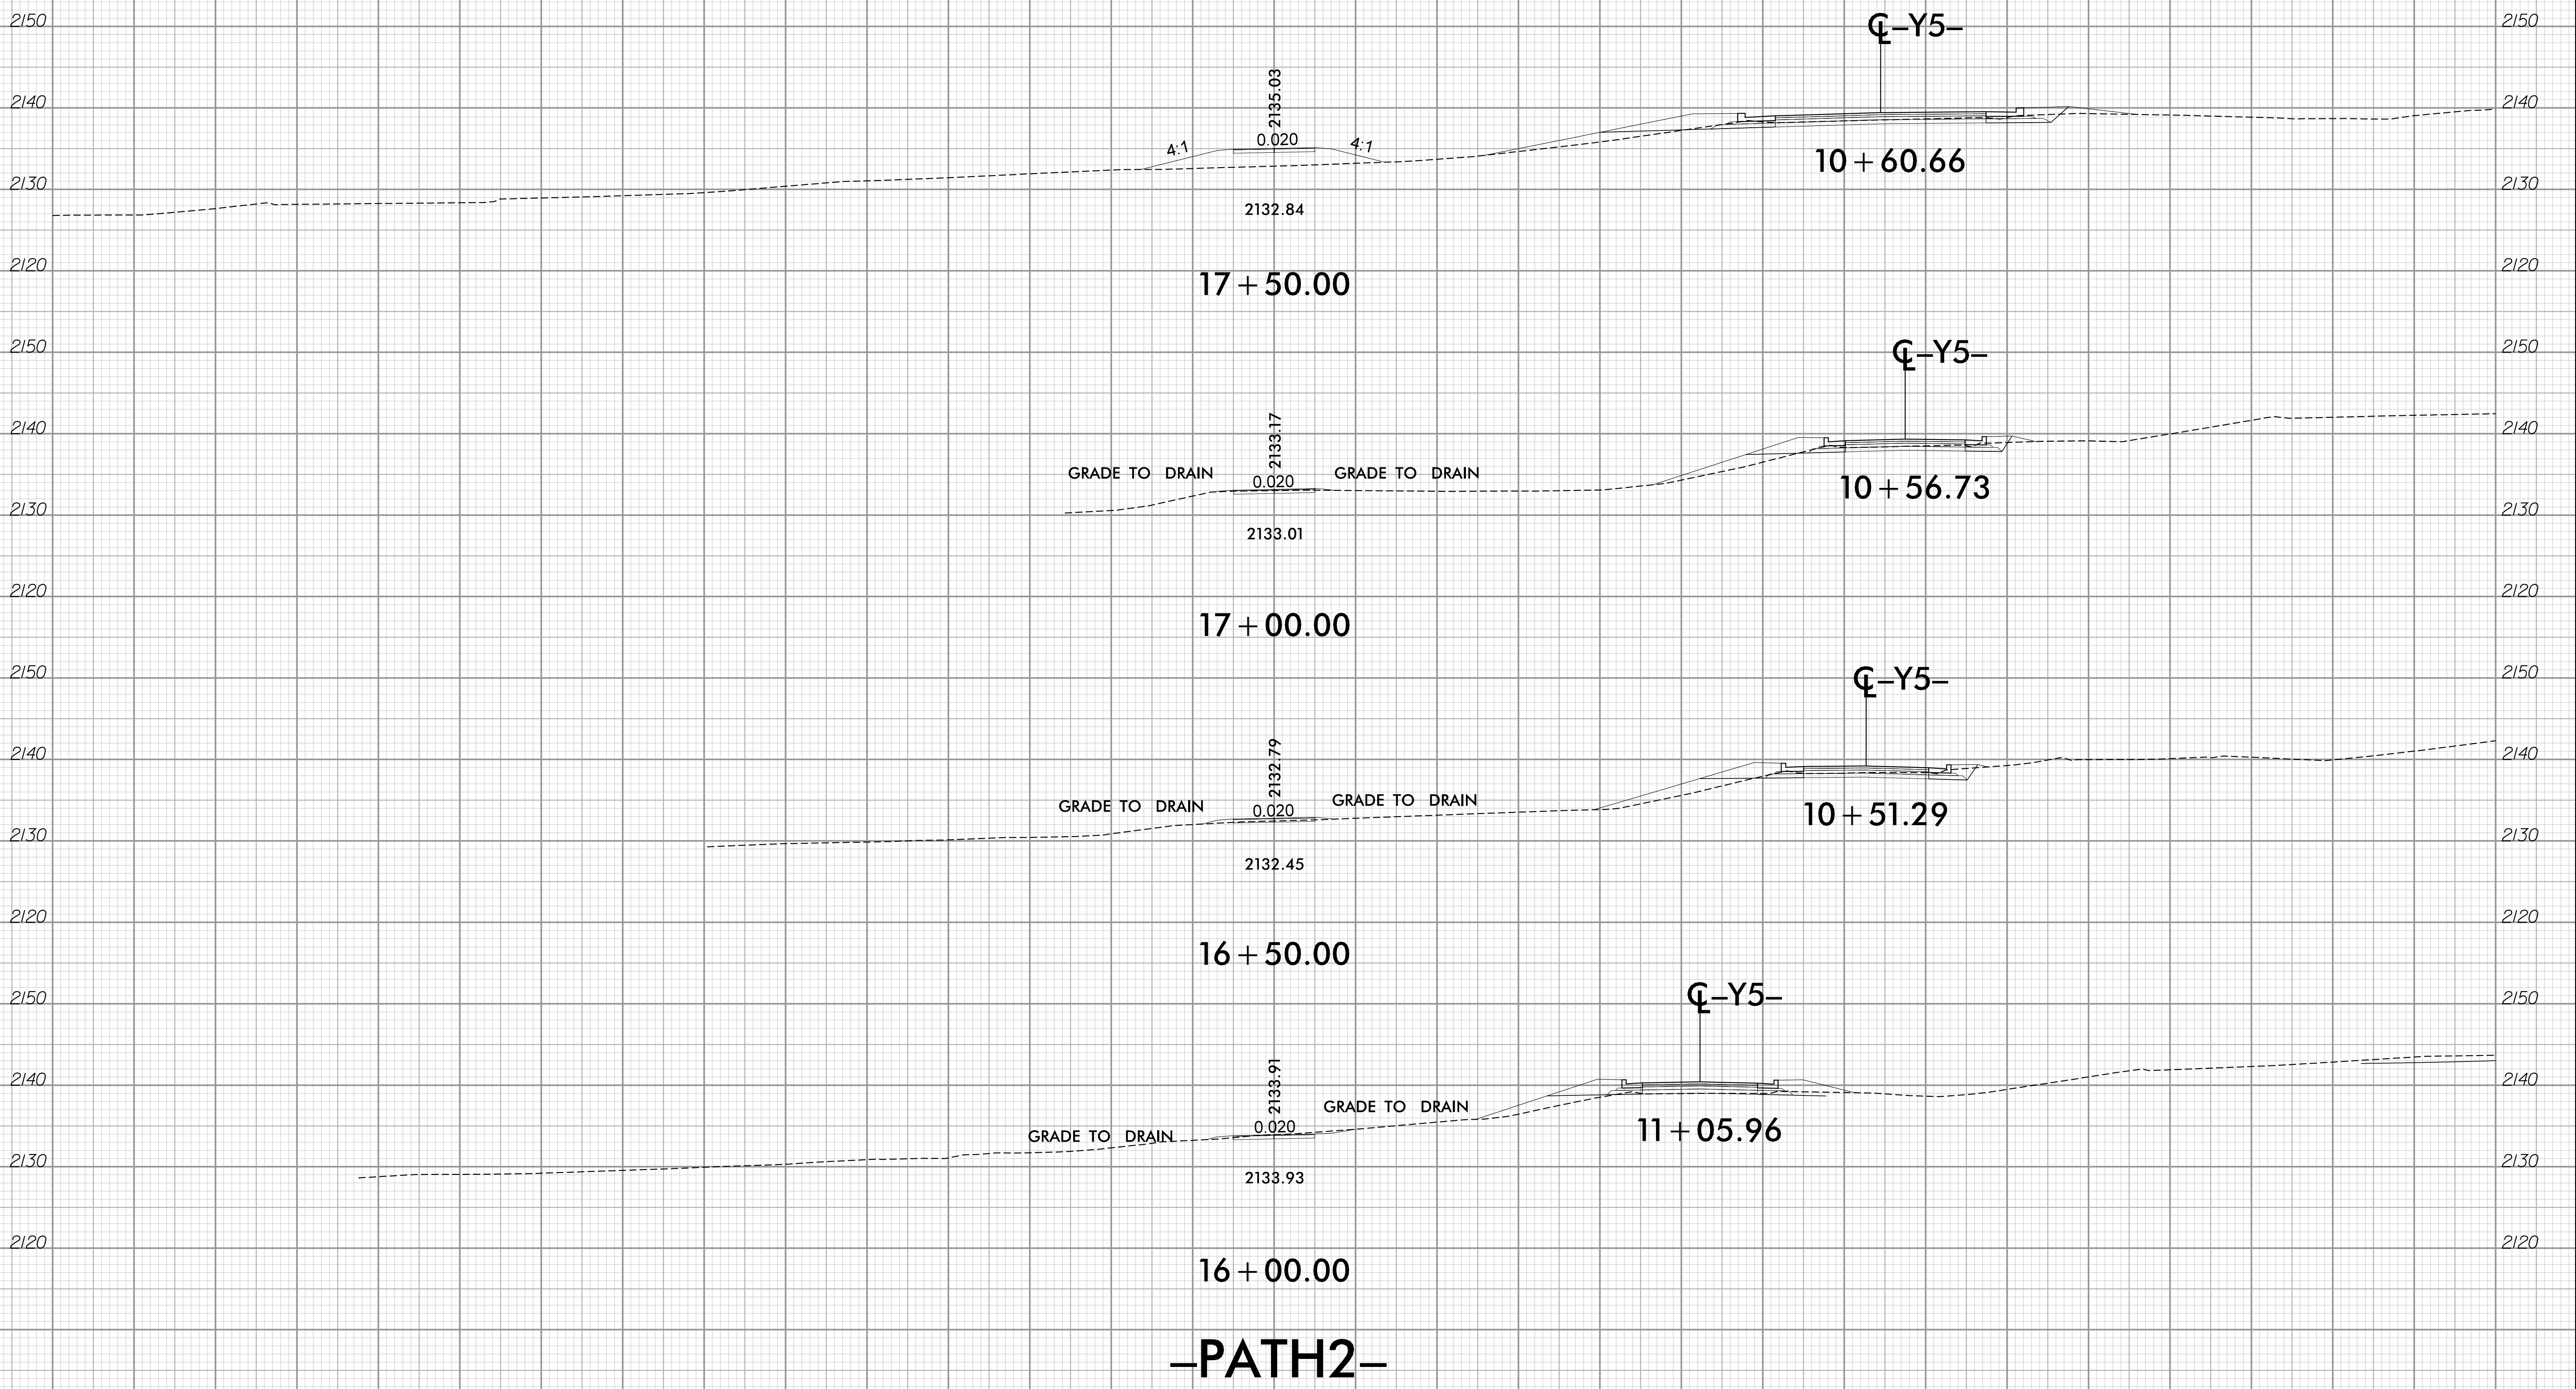

11/9/2020 11:09:43 AM
 User: jlp@h11001