

MATCH WITH SHEET W-4

PARTIAL ELEVATION

(WEEP HOLES NOT SHOWN FOR CLARITY)  
 (FOR SPLICE LENGTHS, SEE SHEET W-15)  
 (SPLICES NOT SHOWN FOR CLARITY)  
 (FOR WALL ELEVATIONS, SEE SHEET W-1)  
 (2 BAR METAL RAIL NOT SHOWN FOR CLARITY)


PROJECT NO. U-5887

HENDERSON COUNTY

STATION: 11+25.00 -L-

SHEET 1 OF 4

NOTES:  
 DIMENSIONS ARE GIVEN ALONG THE FILL FACE OF WALL  
 CONTRACTOR SHALL CUT REINFORCING BARS AND PROVIDE  
 MINIMUM 2" CLEAR OF THE EXPANSION JOINT EACH SIDE.

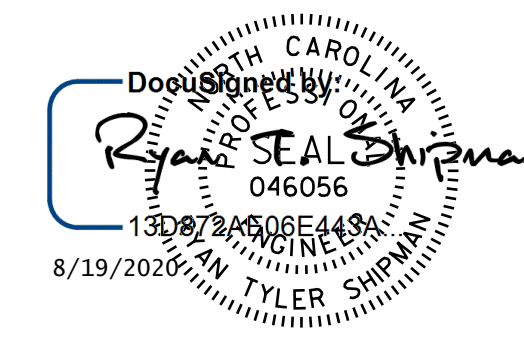

STATE OF NORTH CAROLINA  
 DEPARTMENT OF TRANSPORTATION  
 RALEIGH

RETAINING WALL  
 DETAILS

DOCUMENT NOT CONSIDERED  
 FINAL UNLESS ALL  
 SIGNATURES COMPLETED

DRAWN BY: AW DATE: 07/2020  
 CHECKED BY: RTS DATE: 07/2020  
 ENG. OF RECORD: RTS DATE: 07/2020

REVISIONS						SHEET NO. W-3
NO.	BY:	DATE:	NO.	BY:	DATE:	
1			3			TOTAL SHEETS 36
2			4			